
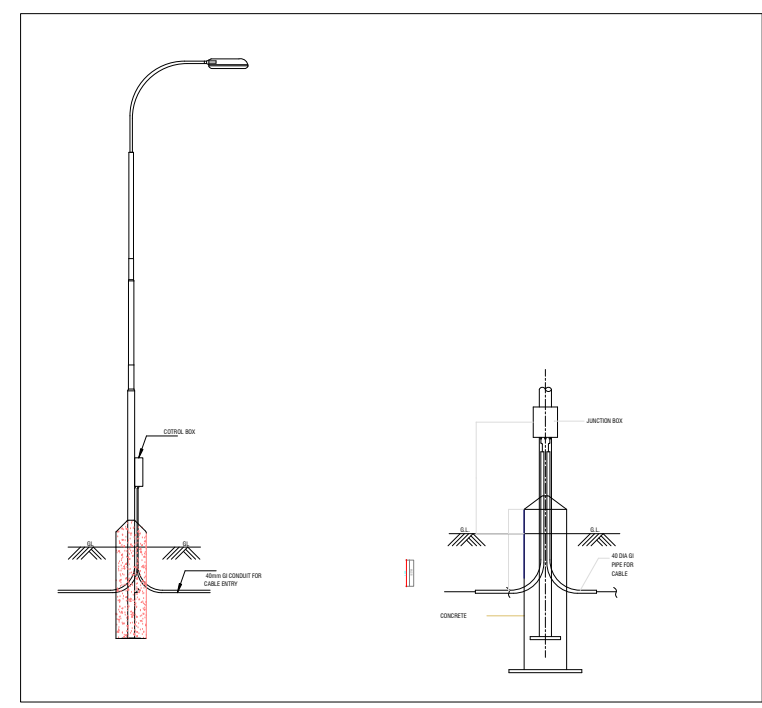


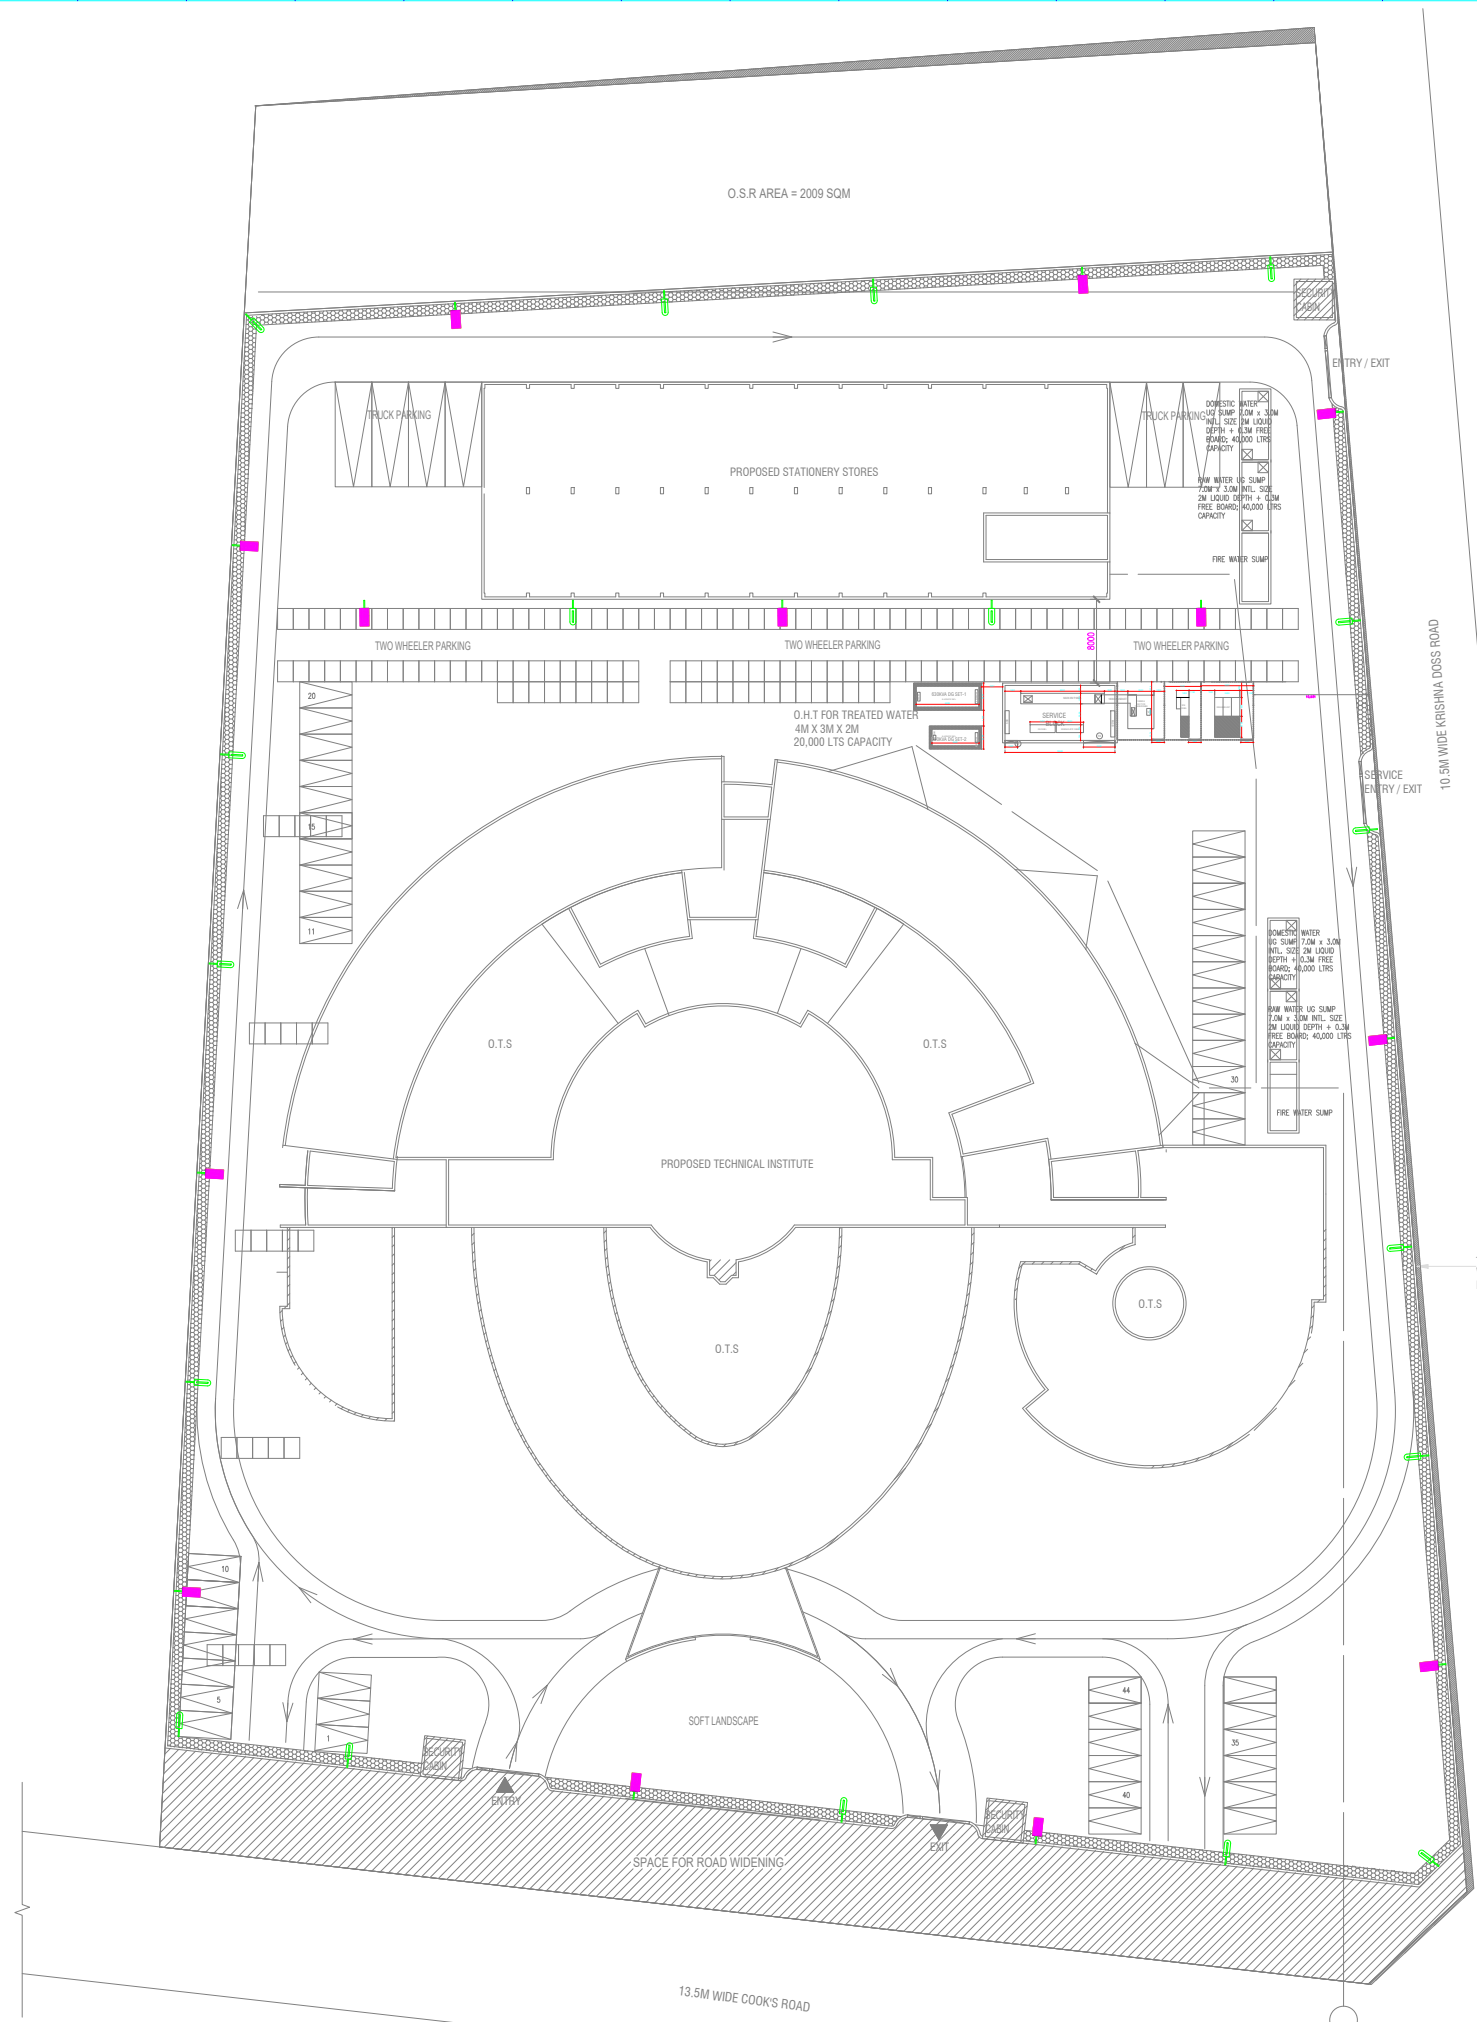

LEGEND		
	DESCRIPTION	QTY
	90W LED FITTINGS	18
	28W LED FITTINGS WITH SOLAR	13
	12W LED DECORATIVE & CYLINDRICAL SHAPE BOLLARD LIGHT WITH INTERGRATED LED DRIVER COMFORTABLE SOFTLIGHT	26

COPYRIGHT
THIS DRAWING IS A COPYRIGHT OF K.S RANGANATH ARCHITECTURE AND IS NOT TO BE REPRODUCED COPIED, HANDS OVER TO A THIRD PARTY OR USED FOR ANY OTHER PURPOSE OTHER THAN FOR THE PROJECT INVOLVED.

PROJECT TITLE
PROPOSED TECHNICAL INSTITUTE AND STATIONARY STORES FOR STATE BANK OF INDIA AT 20 & 21 COOKS ROAD, R.S. NO 27/35, BLOCK NO 17, PERAMBUR DIVISION, PURANGALANGA, PERAMBUR TALUK, CHENNAI.

DRAWING TITLE
STREET LIGHT LAYOUT

SCALE	1:300	
DATE	12.02.10	
DRAWN BY	DEVANAYAKI	
CHECKED BY	KSR	

AREA STATEMENT
PLOT EXTENT

AS PER PATTI	- 20013 SQM
AS PER SITE	- 20023 SQM
LEAST AREA	- 19948.5 SQM

F.S.I AREA
TECHNICAL INSTITUTE

GROUND FLOOR AREA	- 3934.5 SQM
FIRST FLOOR AREA	- 2072.5 SQM
SECOND FLOOR AREA	- 1904.5 SQM
THIRD FLOOR AREA	- 1213 SQM

STATIONARY STORES

GROUND FLOOR AREA	- 1165.5 SQM
FIRST FLOOR AREA	- 1165.5 SQM

TOTAL BUILT UP (F.S.I) AREA - 11455.5 SQM
PLOT COVERAGE - 26.4%
F.S.I - 0.574
NO. OF CARS REQUIRED - 44
NO. OF CARS PROVIDED - 44
NO. OF TWO WHEELER REQUIRED - 158
NO. OF TWO WHEELER PROVIDED - 158
NO. OF TRUCKS REQUIRED - 8
NO. OF TRUCKS PROVIDED - 8
O.S.R AREA - 2009 SQM

NON F.S.I AREA
TECHNICAL INSTITUTE

GROUND FLOOR AREA	- 142.5 SQM
FIRST FLOOR AREA	- 142.5 SQM
SECOND FLOOR AREA	- 142.5 SQM
THIRD FLOOR AREA	- 62 SQM
TERRACE AREA	- 101.5 SQM

STATIONARY STORES

GROUND FLOOR AREA	- 30.25 SQM
FIRST FLOOR AREA	- 30.25 SQM
TERRACE AREA	- 56.5 SQM

FOR TENDERING ONLY

STREET LIGHT LAYOUT

PROPOSED	
ROAD	
SITE BOUNDARY	
WATER LINE	
SEWER LINE	

OWNER'S SIGNATURE

ARCHITECT

K.S RANGANATH ARCHITECTURE 27, CHOKKALINGA NAGAR, CHENNAI-600 086.
TELEPHONE- 24212261, FAX- 24337260
MOBILE NUMBER- 98410 88608

ARCHITECT'S SIGNATURE