


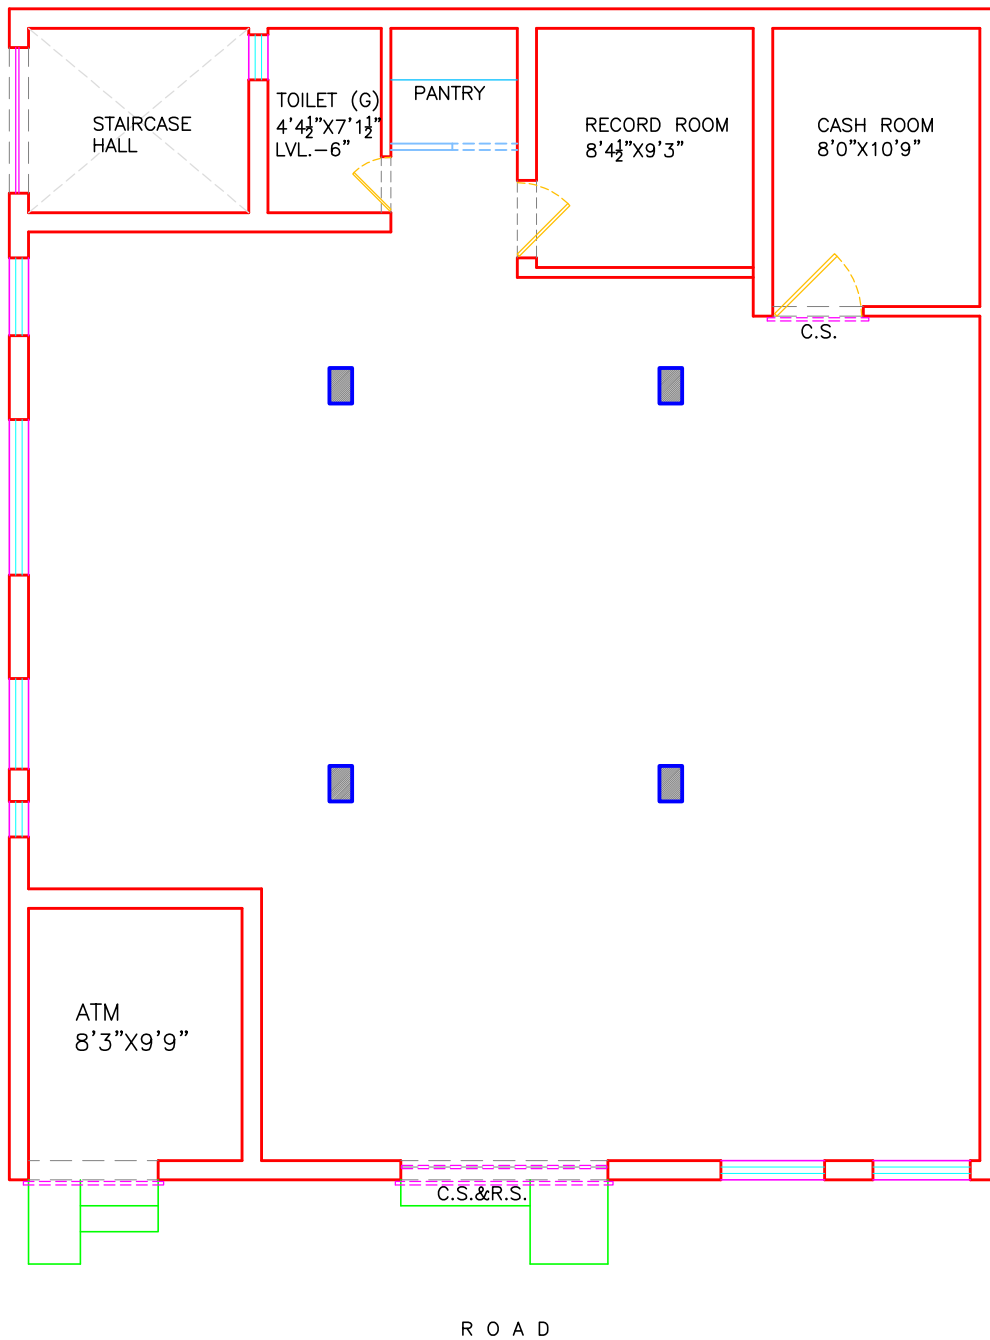

LAYOUT PLAN - G.F.

| REV.                                 | DESCRIPTION          | DATE |
|--------------------------------------|----------------------|------|
| TITLE:                               | LAYOUT PLAN-EXISTING |      |
| SCALE                                | 1"=8'-0"             |      |
| DATE                                 | 14/07/2025           |      |
| JOB NO.                              | SBI-SP-CHD/01        |      |
| DRG. NO.                             | WD-01                |      |
| CREATIVE CONCEPTS                    |                      |      |
| ARCHITECTS, PLANNERS, INT. DESIGNERS |                      |      |
| BOOTH NO- 32, SECTOR - 25            |                      |      |
| PANCHKULA- 134116.                   |                      |      |
| PH. 09815788192 (M)                  |                      |      |