




PROPOSED INTERIORS
/ RENOVATION OF
STATE BANK OF INDIA,
AT B.O. SARANGPUR,
CHANDIGARH, UT.

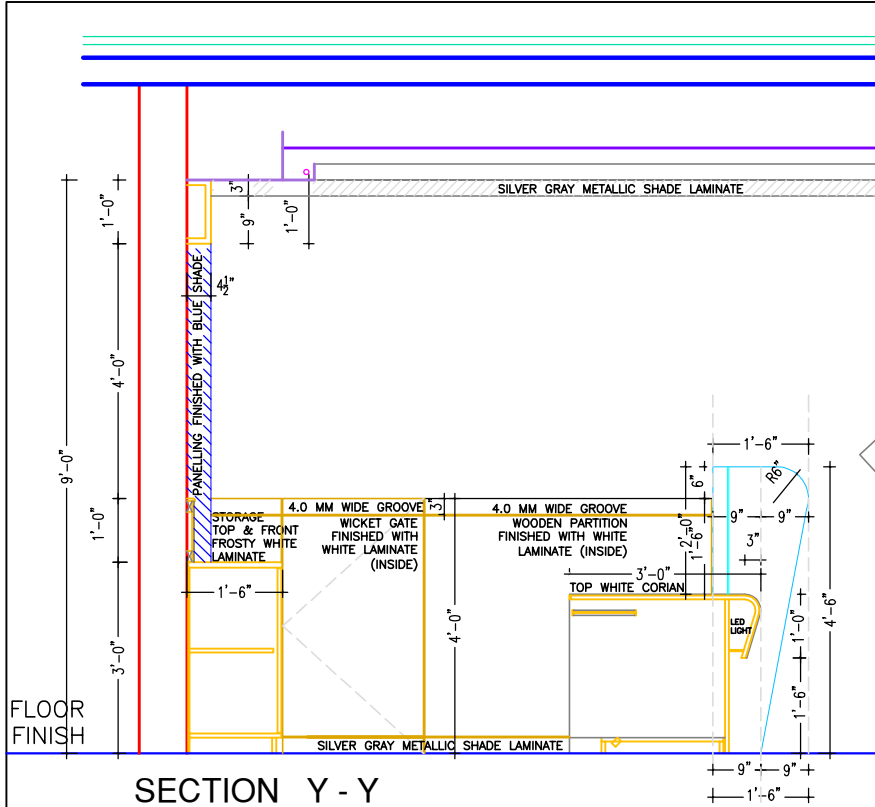

SECTION Y - Y

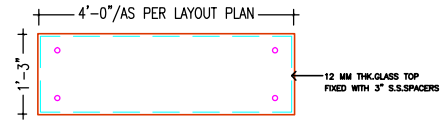


PLAN
(VOUCHER STAND)

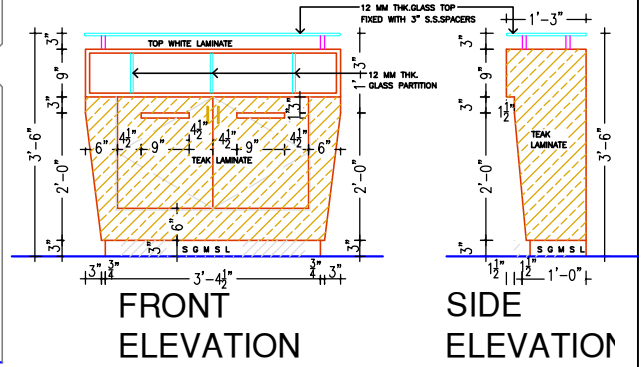


FRONT
ELEVATION


SIDE
ELEVATION

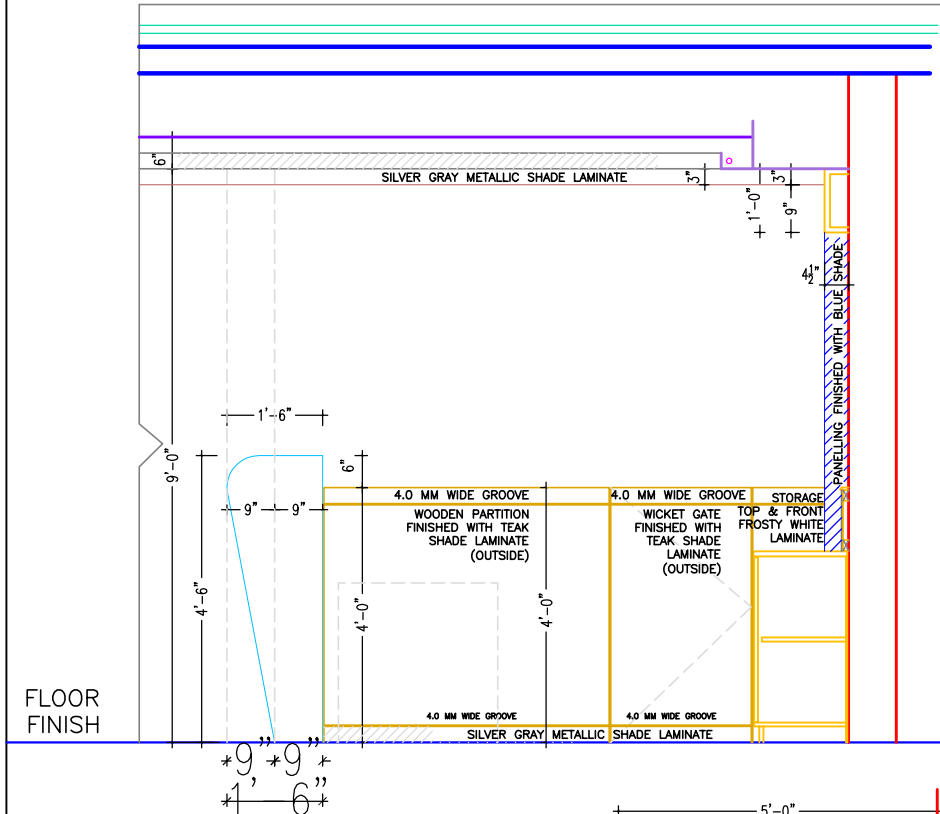


SECTION X - X

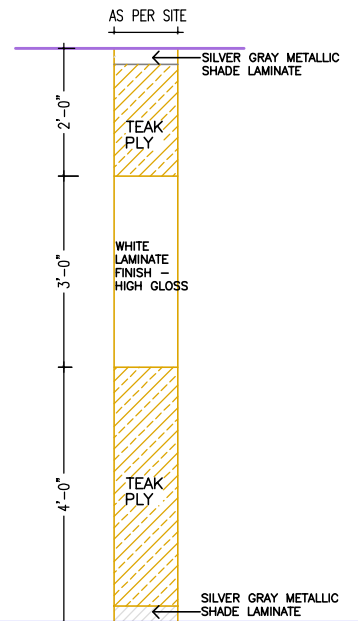

CENTRAL COLUMN
PANELLING

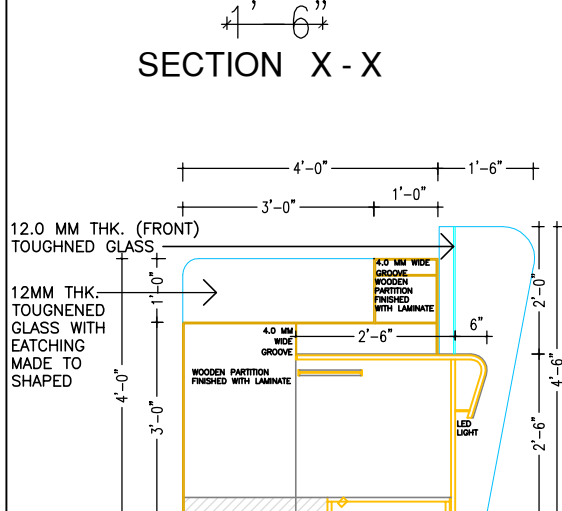

SECTION Z - Z
DETAIL OF PARTITION BETWEEN S.W.O COUNTERS

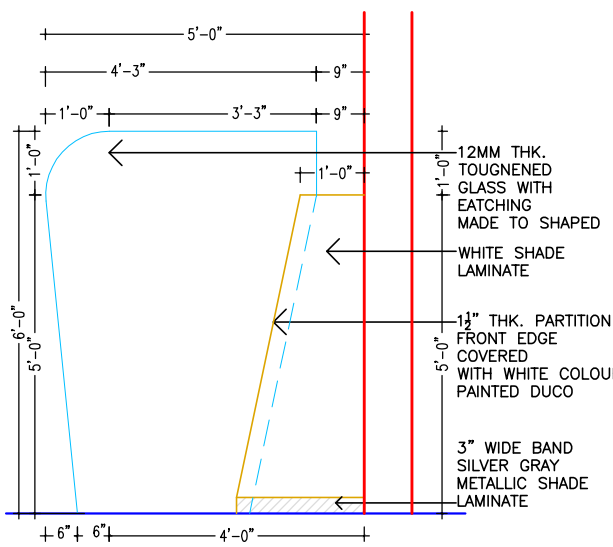

SIDE ELEVATION -
(PARTITION - E-CORNER) PARTITION BETWEEN THE MACHINES

- NOTE -
1. BACK STORAGE OF S.W.O COUNTERS-WHITE LAMINATE TOP & FRONT.
 2. POSITION OF SIDE CREDENZA AS PER LAYOUT PLAN

2. POSITION OF SIDE CREDENZA AS PER LAYOUT PLAN

REV.	DESCRIPTION	DATE
TITLE ; X-SECTIONS & DETAIL OF COUNTERS. -2		
SCALE	1"=8'-0"	
DATE	14/07/2025	
JOB NO.	SBI-SP-CHD/01	
DRG. NO.	WD-10	
CREATIVE CONCEPTS		
ARCHITECTS, PLANNERS, INT. DESIGNERS		
RESI.C.O. - 1350, SECTOR - 25		
PANCHKULA- 134116.		
PH. 09815788192 (M)		