



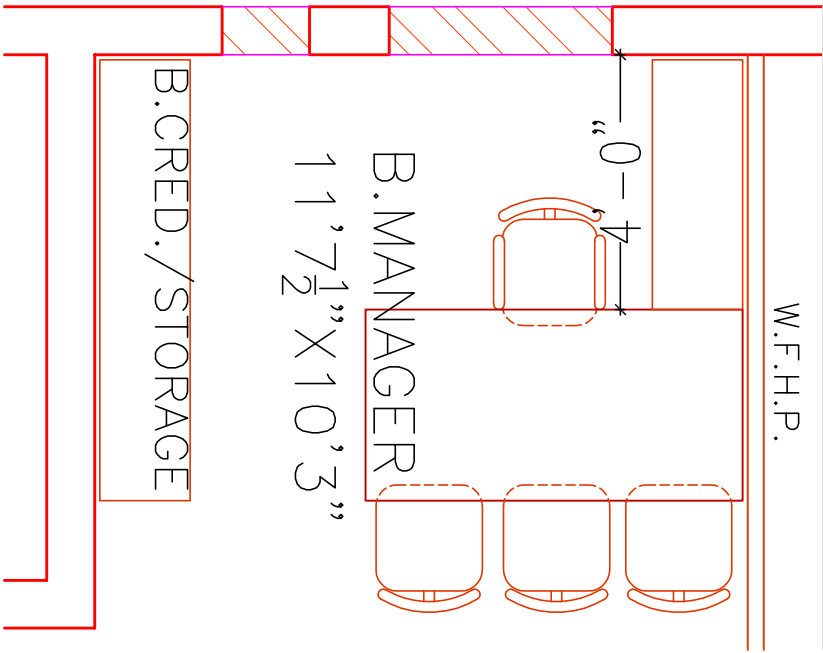

KEY PLAN

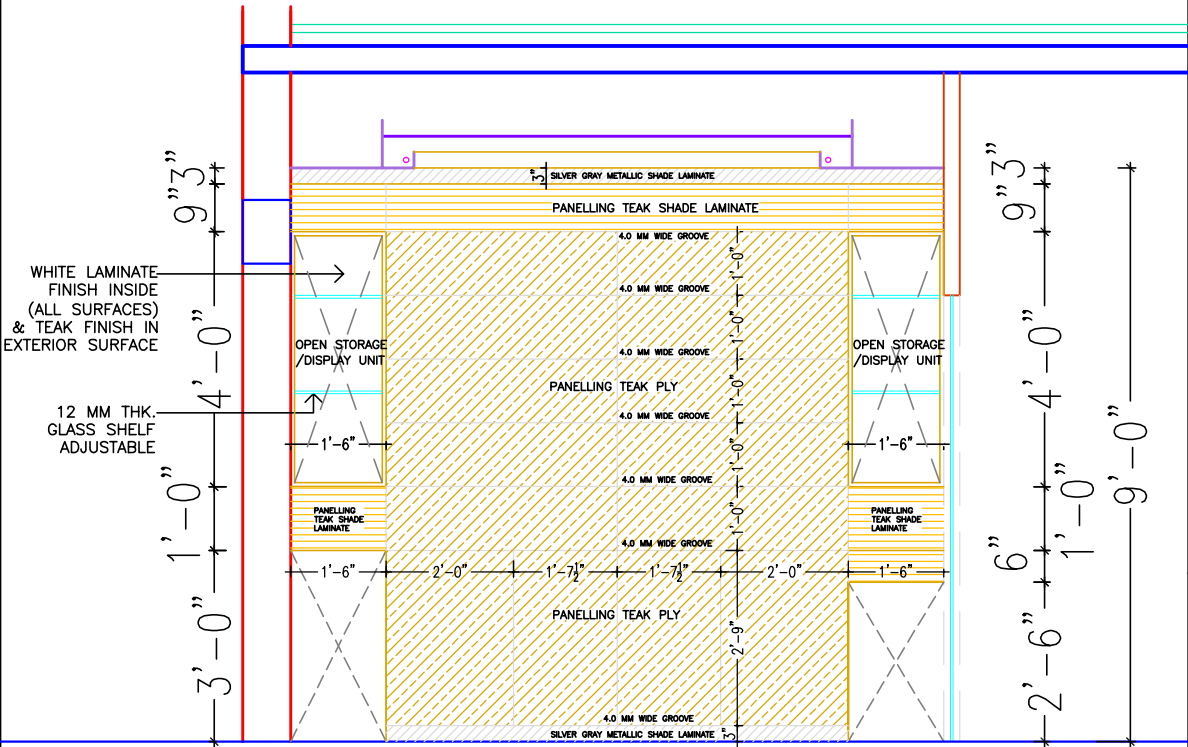

ELEVATION
BM - REAR WALL

NOTE -
1. BACK STORAGE OF
S.W.O COUNTERS-WHITE
LAMINATE TOP &
FRONT.

2. POSITION OF SIDE
CREDENZA AS PER
LAYOUT PLAN

REV.	DESCRIPTION	DATE
TITLE;	DETAIL OF BM-REAR WALL	
SCALE	1"=8'-0"	
DATE	14/07/2025	
JOB NO.	SBI-SP-CHD/01	
DRG. NO.	WD-11	
CREATIVE CONCEPTS		
ARCHITECTS,PLANNERS,INT.DESIGNERS		
RESI.C.O. - 1350, SECTOR - 25		
PANCHKULA- 134116.		
PH. 09815788192 (M)		