

PROPOSED INTERIORS /
RENOVATION OF
STATE BANK OF INDIA, A
B.O. SARANGPUR,
CHANDIGARH, UT.

SCHEDULE OF JOINERY


S.NO.	TYPE	SIZE	GILL LVL	LEVEL
DOORS & WINDOWS				
01	D1	6'0"X7'0"	±0	+7'0"
02	D2	3'0"X7'0"	±0	+7'0"
03	D3	2'3"X7'0"	±0	+7'0"
04	D4	3'6"X7'0"	±0	+7'0"
05	D5	2'6"X7'0"	±0	+7'0"
06	DE	EXISTING DOOR		
07				
08	W1	1'0"X1'0"	+8'0"	+9'0"
09	WG	2'3"X4'0"-SWO COUNTERS		

LEGEND / NOTE

- B.M.- BRANCH MANAGER TABLE
SIZE - 6'0" X 3'0" X 2'6"
SIDE CREDENZA-4'0"X 1'6"X 2'6"
- A. O.T.- TABLE SIZE - 5'0" X 2'6" X 2'6"
SIDE CREDENZA-3'6"X1'3"X2'6"
- S.W.O.- SINGLE WINDOW OPERATOR
TABLE SIZE - 5'0" X 3'0" X 2'6"
- C.V.S. - CUSTOMER'S VOUCHER STAND
- B.S. - BACK STORAGE
(18" DEEP & 3'0" HIGH)
- D.W.D.- DRINKING WATER DISPENSER / COOLER
- W.F.H.P.- WOODEN FULL HEIGHT PARTITION (UPTO CEILING-F.C.)
- W.L.H.P.- WOODEN LOW HEIGHT PARTITION (UPTO 4'-0")
- G.F.H.P.- GYPSUM DRY WALL-60 MIN FIRE RATED - FULL HEIGHT PARTITION (UPTO ROOF LVL.)
- F.D / W.G.- FLAP DOOR (HT. OF F.DOOR UPTO HT. OF PARTITION WALL)
- TG.L.H.P.-TOUGHENED GLASS LOW HEIGHT PARTITION (UPTO+4'3")
- AL.F.H.P.-ALUMINIUM FULL HEIGHT PARTITION (UPTO CEILING)
- AL.L.H.P.- ALUMINIUM LOW HEIGHT PARTITION (UPTO 4'-0")
- AL.D & F.H.P. ALUMINIUM DOOR & FULL HEIGHT PARTITION (UPTO CEILING)
- AL.P.H.T.+7'6"- ALUMINIUM PARTITION HEIGHT (UPTO +7'6")
- T.G.D.-TOUGHENED GLASS DOOR.
- T.G.F.H.G. - TOUGHENED GLASS FULL HEIGHT GLAZING / PARTITION.
- T.G.P. & W.F.H.P. - TOUGHENED GLASS GLAZING / PARTITION HEIGHT UPTO +7'0" & ABOVE WOODEN FULL HEIGHT PARTITION(UPTO CEILING)
- T.G.P. HEIGHT +7'0" IN W.F.H.P.
- R.S.= ROLLING SHUTTER
- C.S.= COLLAPSIBLE SHUTTER
- S.D. - STEEL DOOR
- E.C.P.- ELECTRICAL CONTROL PANEL. (COVERING WITH PURE WHITE / HOSPITAL WHITE COLOUR ALUMINIUM PARTITION).
- WALL PANELLING HEIGHT UPTO +4'0".

REV.	DESCRIPTION	DATE
TITLE:	LAYOUT PLAN-FURNISHING	
SCALE	1"=8'-0"	
DATE	14/07/2025	
JOB NO.	SBI-SP-CHD/01	
DRG. NO.	WD-03	

CREATIVE CONCEPTS
ARCHITECTS,PLANNERS,INT.DESIGNERS
BOOTH NO- 32, SECTOR - 25
PANCHKULA- 134116.
PH. 09815788192 (M)

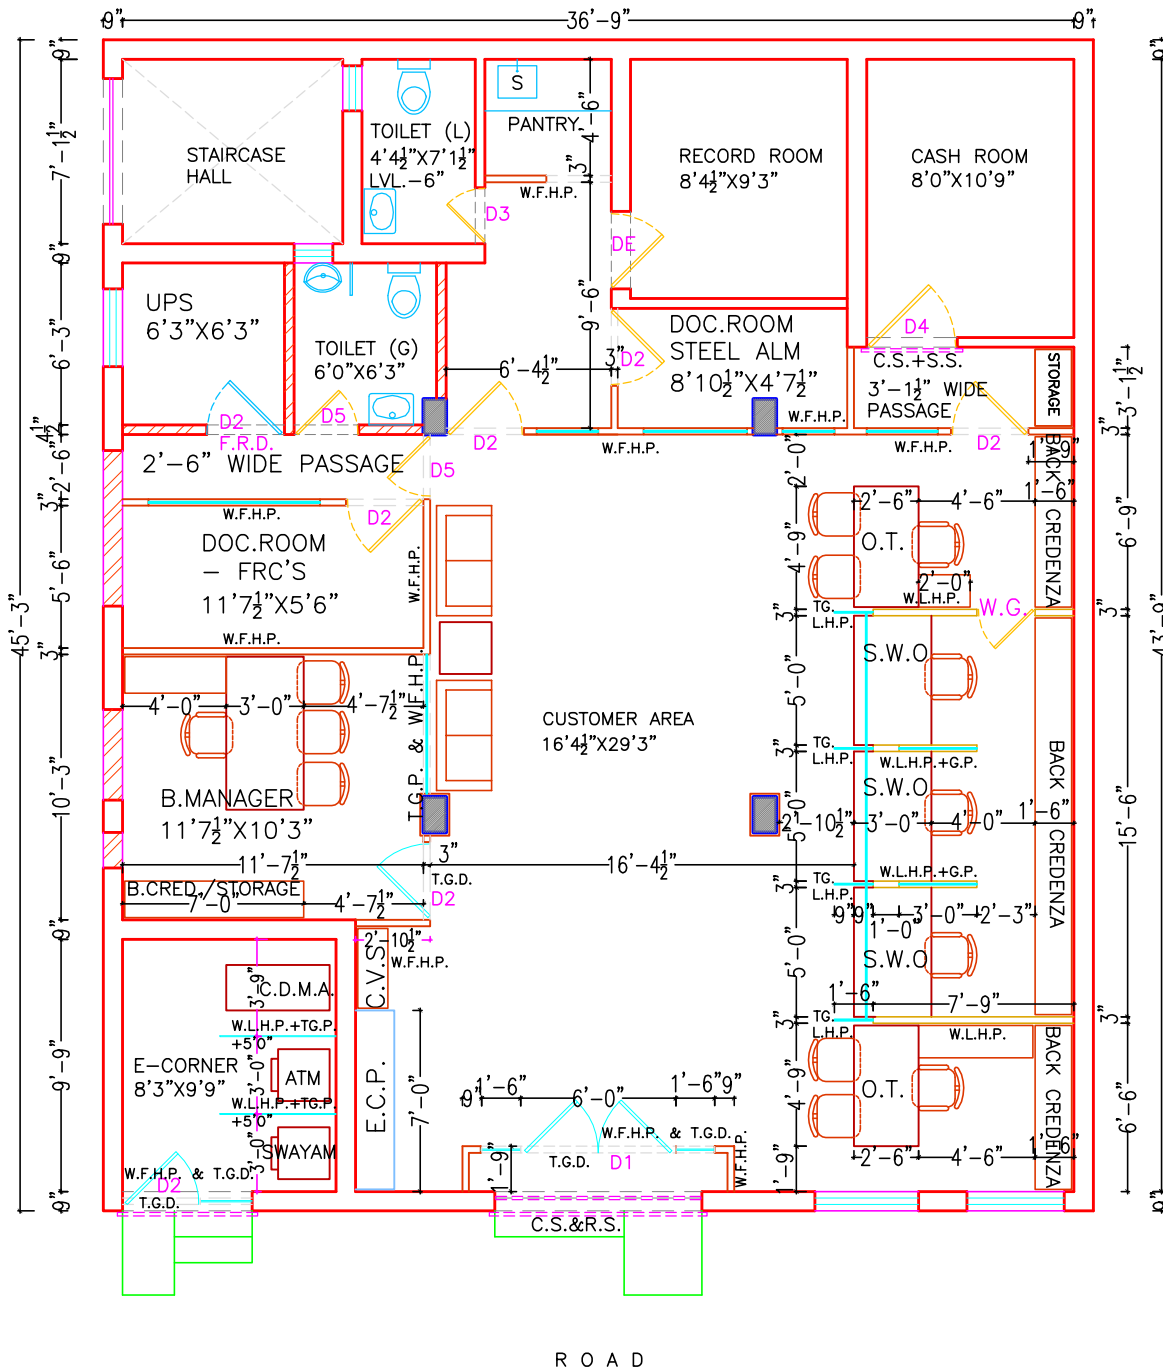

LAYOUT PLAN - G.F.



PARTITION - LAYOUT