


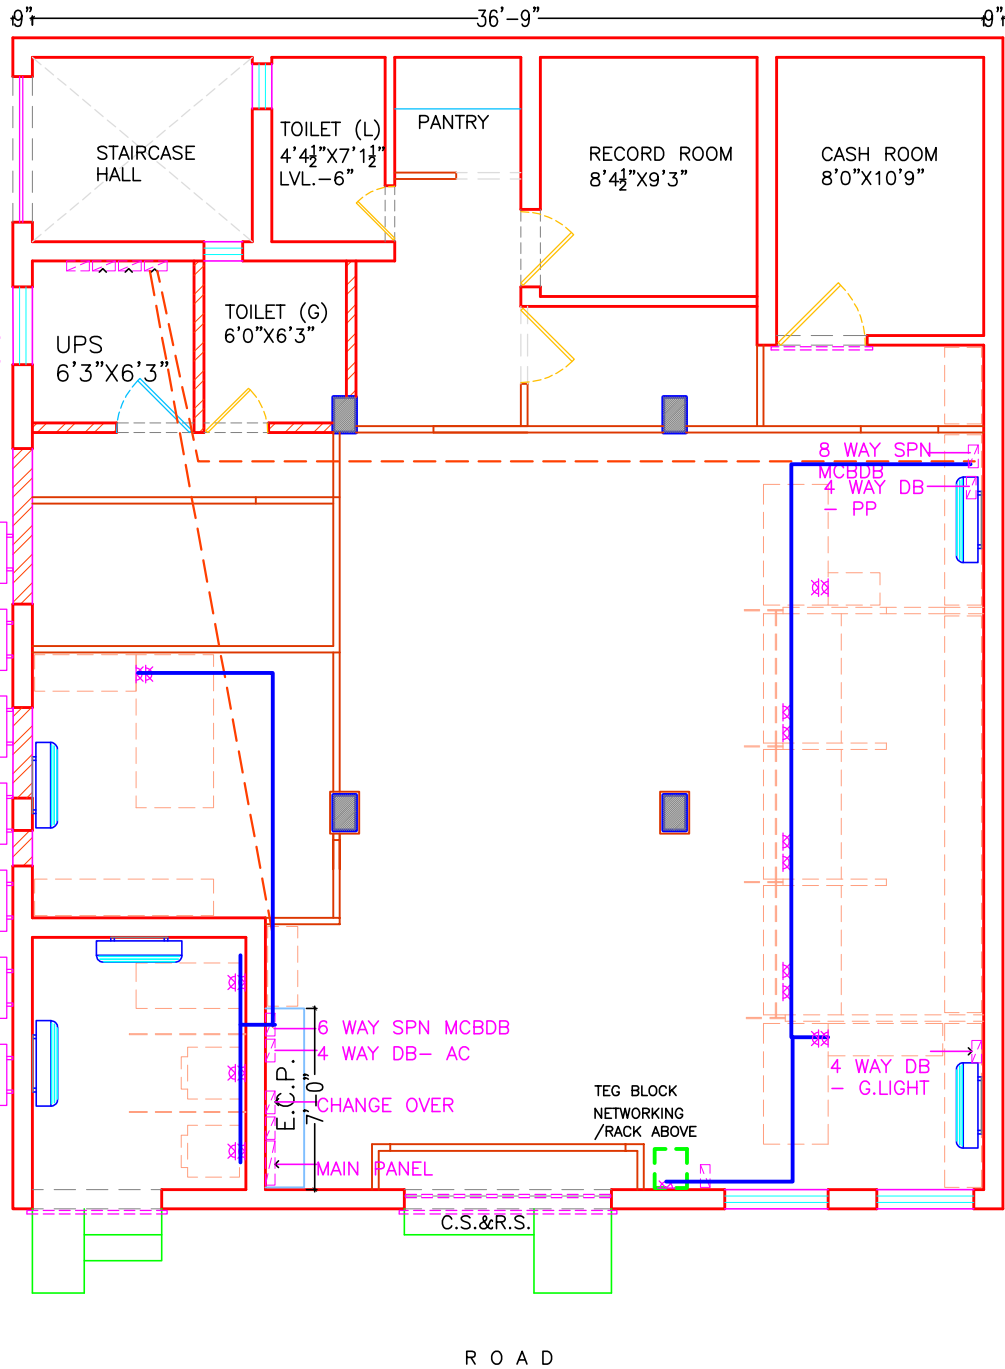

LAYOUT PLAN - G.F.

PROPOSED INTERIORS /
RENOVATION OF
STATE BANK OF INDIA, A
B.O. SARANGPUR,
CHANDIGARH, UT.

ELECTRICAL DB'S & UPS ROUTE

LEGEND

UPS LINE / ROUTE
- 3 X 2.5 SQ.MM. PVC
INSULATED COPPER CONDUCTOR
ARMoured CABLE



3 NO. 5 AMP 3 PIN MODULAR
SOCKET CONTROLLED BY 1
NO. 5 AMP MODULAR SWITCH
WITH INDICATOR, CONNECTION
END TERMINATIONS WITH
SUITABLE SIZE OF GLANDS ETC.
COMPLETE AS REQD.
(ON UPS POWER).

NOTE - LED POINT AS PER
BM ADVICE



2 NO. 15 AMP 5 PIN MODULAR
SOCKET CONTROLLED BY 1
NO. 15 AMP MODULAR SWITCH
WITH INDICATOR, CONNECTION
END TERMINATIONS WITH
SUITABLE SIZE OF GLANDS ETC.
COMPLETE AS REQD.
(ON UPS POWER).

3X6 SQ.MM. COPPER
CONDUCTOR (UPS DB'S)

REV.	DESCRIPTION	DATE
TITLE:	LAYOUT PLAN - ELECTRICAL DB'S & UPS ROUTE	
SCALE	1"=8'-0"	
DATE	14/07/2025	
JOB NO.	SBI-SP-CHD/01	
DRG. NO.	WD-06	

CREATIVE CONCEPTS
ARCHITECTS, PLANNERS, INT. DESIGNERS
BOOTH NO - 32, SECTOR - 25
PANCHKULA- 134116.
PH. 09815788192 (M)