


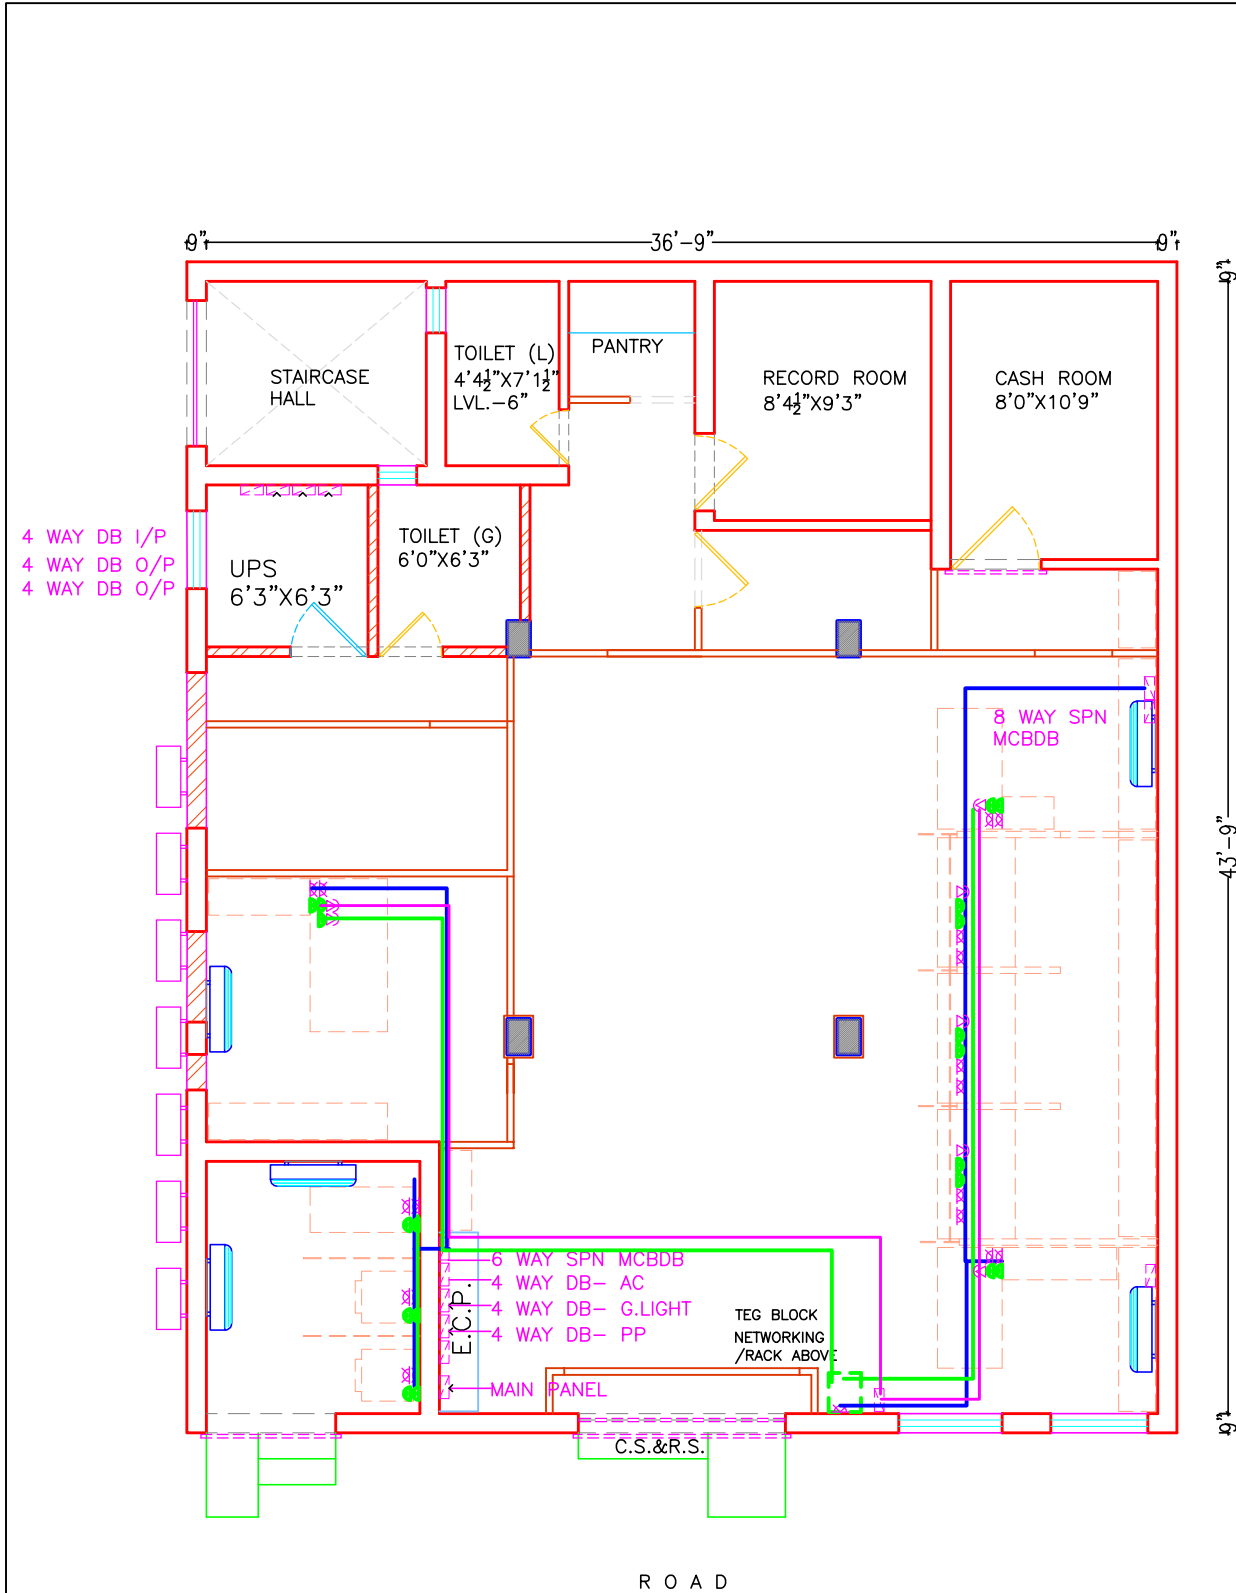

LAYOUT PLAN - G.F.

PROPOSED INTERIORS /
RENOVATION OF
STATE BANK OF INDIA, A
B.O. SARANGPUR,
CHANDIGARH, UT.

DATA CABLE / NETWORKIN
& TELEPHONE

LEGEND

S.NO.	DESCRIPTION	SYMBOL	
01.	NETWORKING POINT		
02.	TELEPHONE POINT		
03.	NETWORKING /RACK		
04.	TEG BLOCK		

NETWORKING LINE ROUTE
UTP CAT-6 CABLE IN 2MM
THICK 25 MM DIA

TELEPHONE LINE ROUTE -
WIRING FOR TELEPHONE
POINTS WITH 0.5 MM DIA 2
PAIR INSULATED ANNEALED
TINNED ELECTROLATIC COPPER
CONDUCTOR IN 2MM THICK
25MM DIA

REV.	DESCRIPTION	DATE
TITLE: LAYOUT PLAN-NETWORKING & TELEPHONE LINE ROUTE		
SCALE 1"=8'-0"		
DATE 14/07/2025		
JOB NO. SBI-SP-CHD/01		
DRG. NO. WD-07		
CREATIVE CONCEPTS ARCHITECTS, PLANNERS, INT. DESIGNERS BOOTH NO - 32, SECTOR - 25 PANCHKULA- 134116. PH. 09815788192 (M)		