




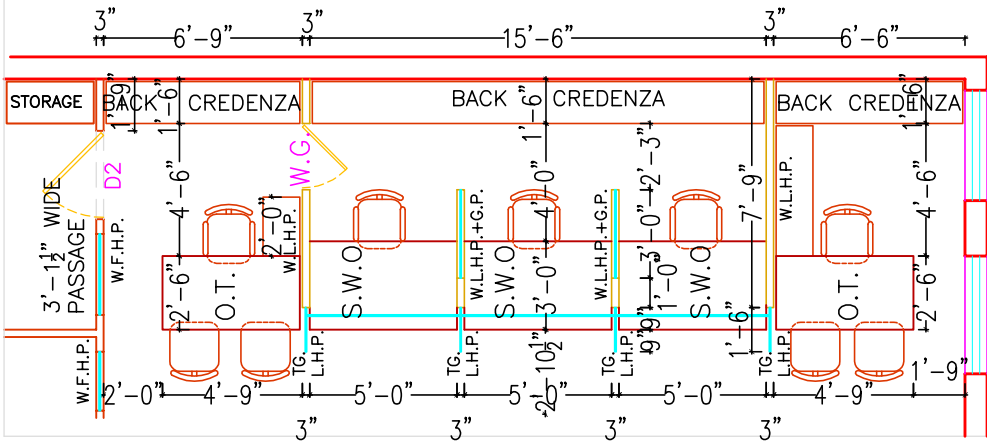


KEY PLAN

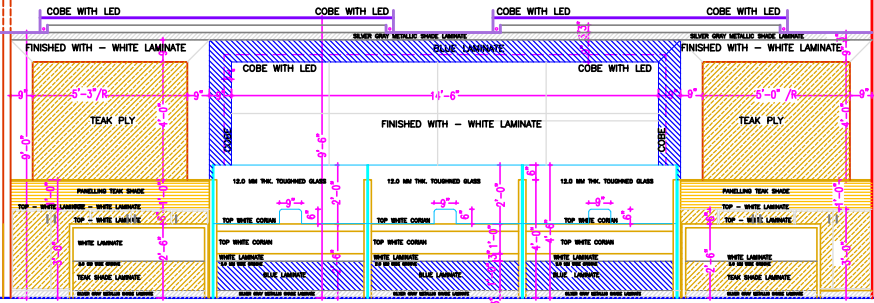


SECTION A - A

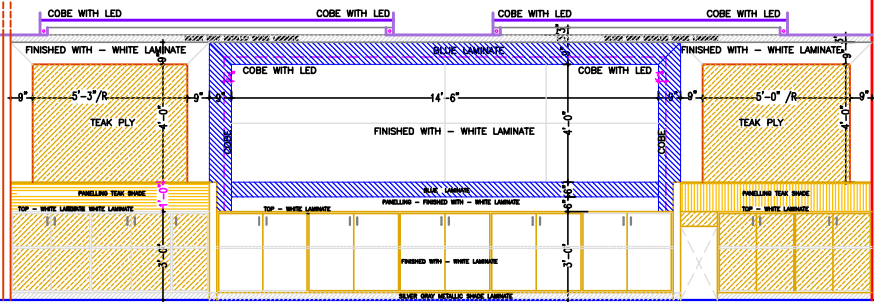

SECTION C - C

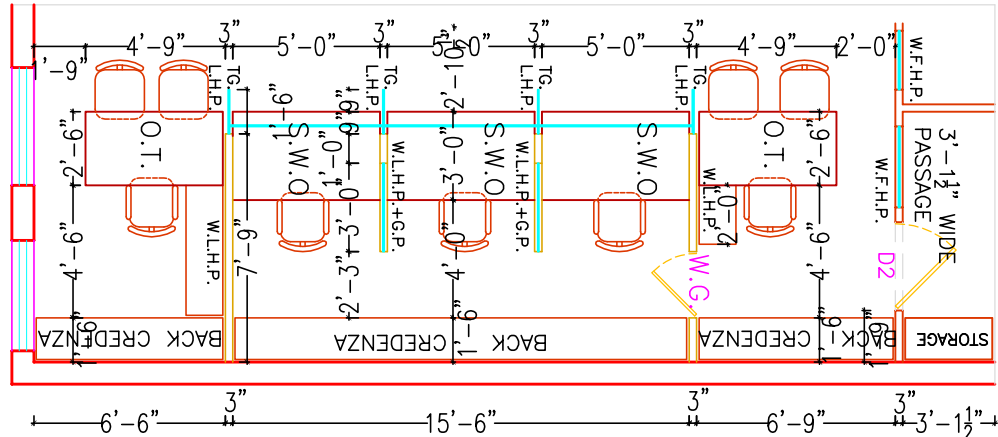

KEY PLAN

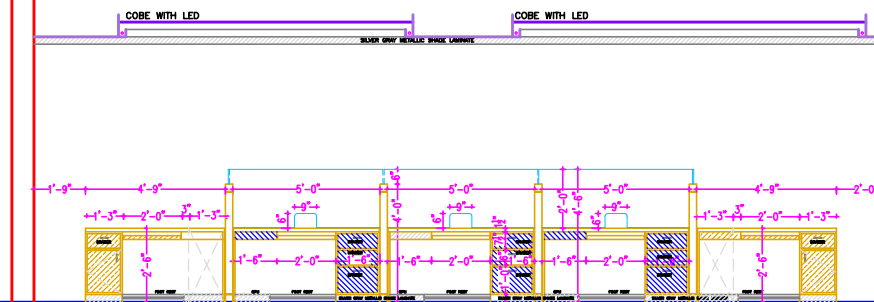

SECTION R - R

NOTE -

1. BACK PANNELLING OF S.W.O COUNTERS—WHITE LAMINATE.
2. POSITION OF SIDE CREDENZA AS PER LAYOUT PLAN

REV.	DESCRIPTION	DATE
TITLE : WALL ELEVATIONS & DETAIL OF COUNTERS. - 1		
SCALE 1"=8'-0"		
DATE 14/07/2025		
JOB NO. SBI-SP-CHD/01		
DRG. NO. WD-09		
CREATIVE CONCEPTS		
ARCHITECTS,PLANNERS,INT.DESIGNERS		
RESI.C.O. - 1350, SECTOR - 25		
PANCHKULA- 134116.		
PH. 09815788192 (M)		