


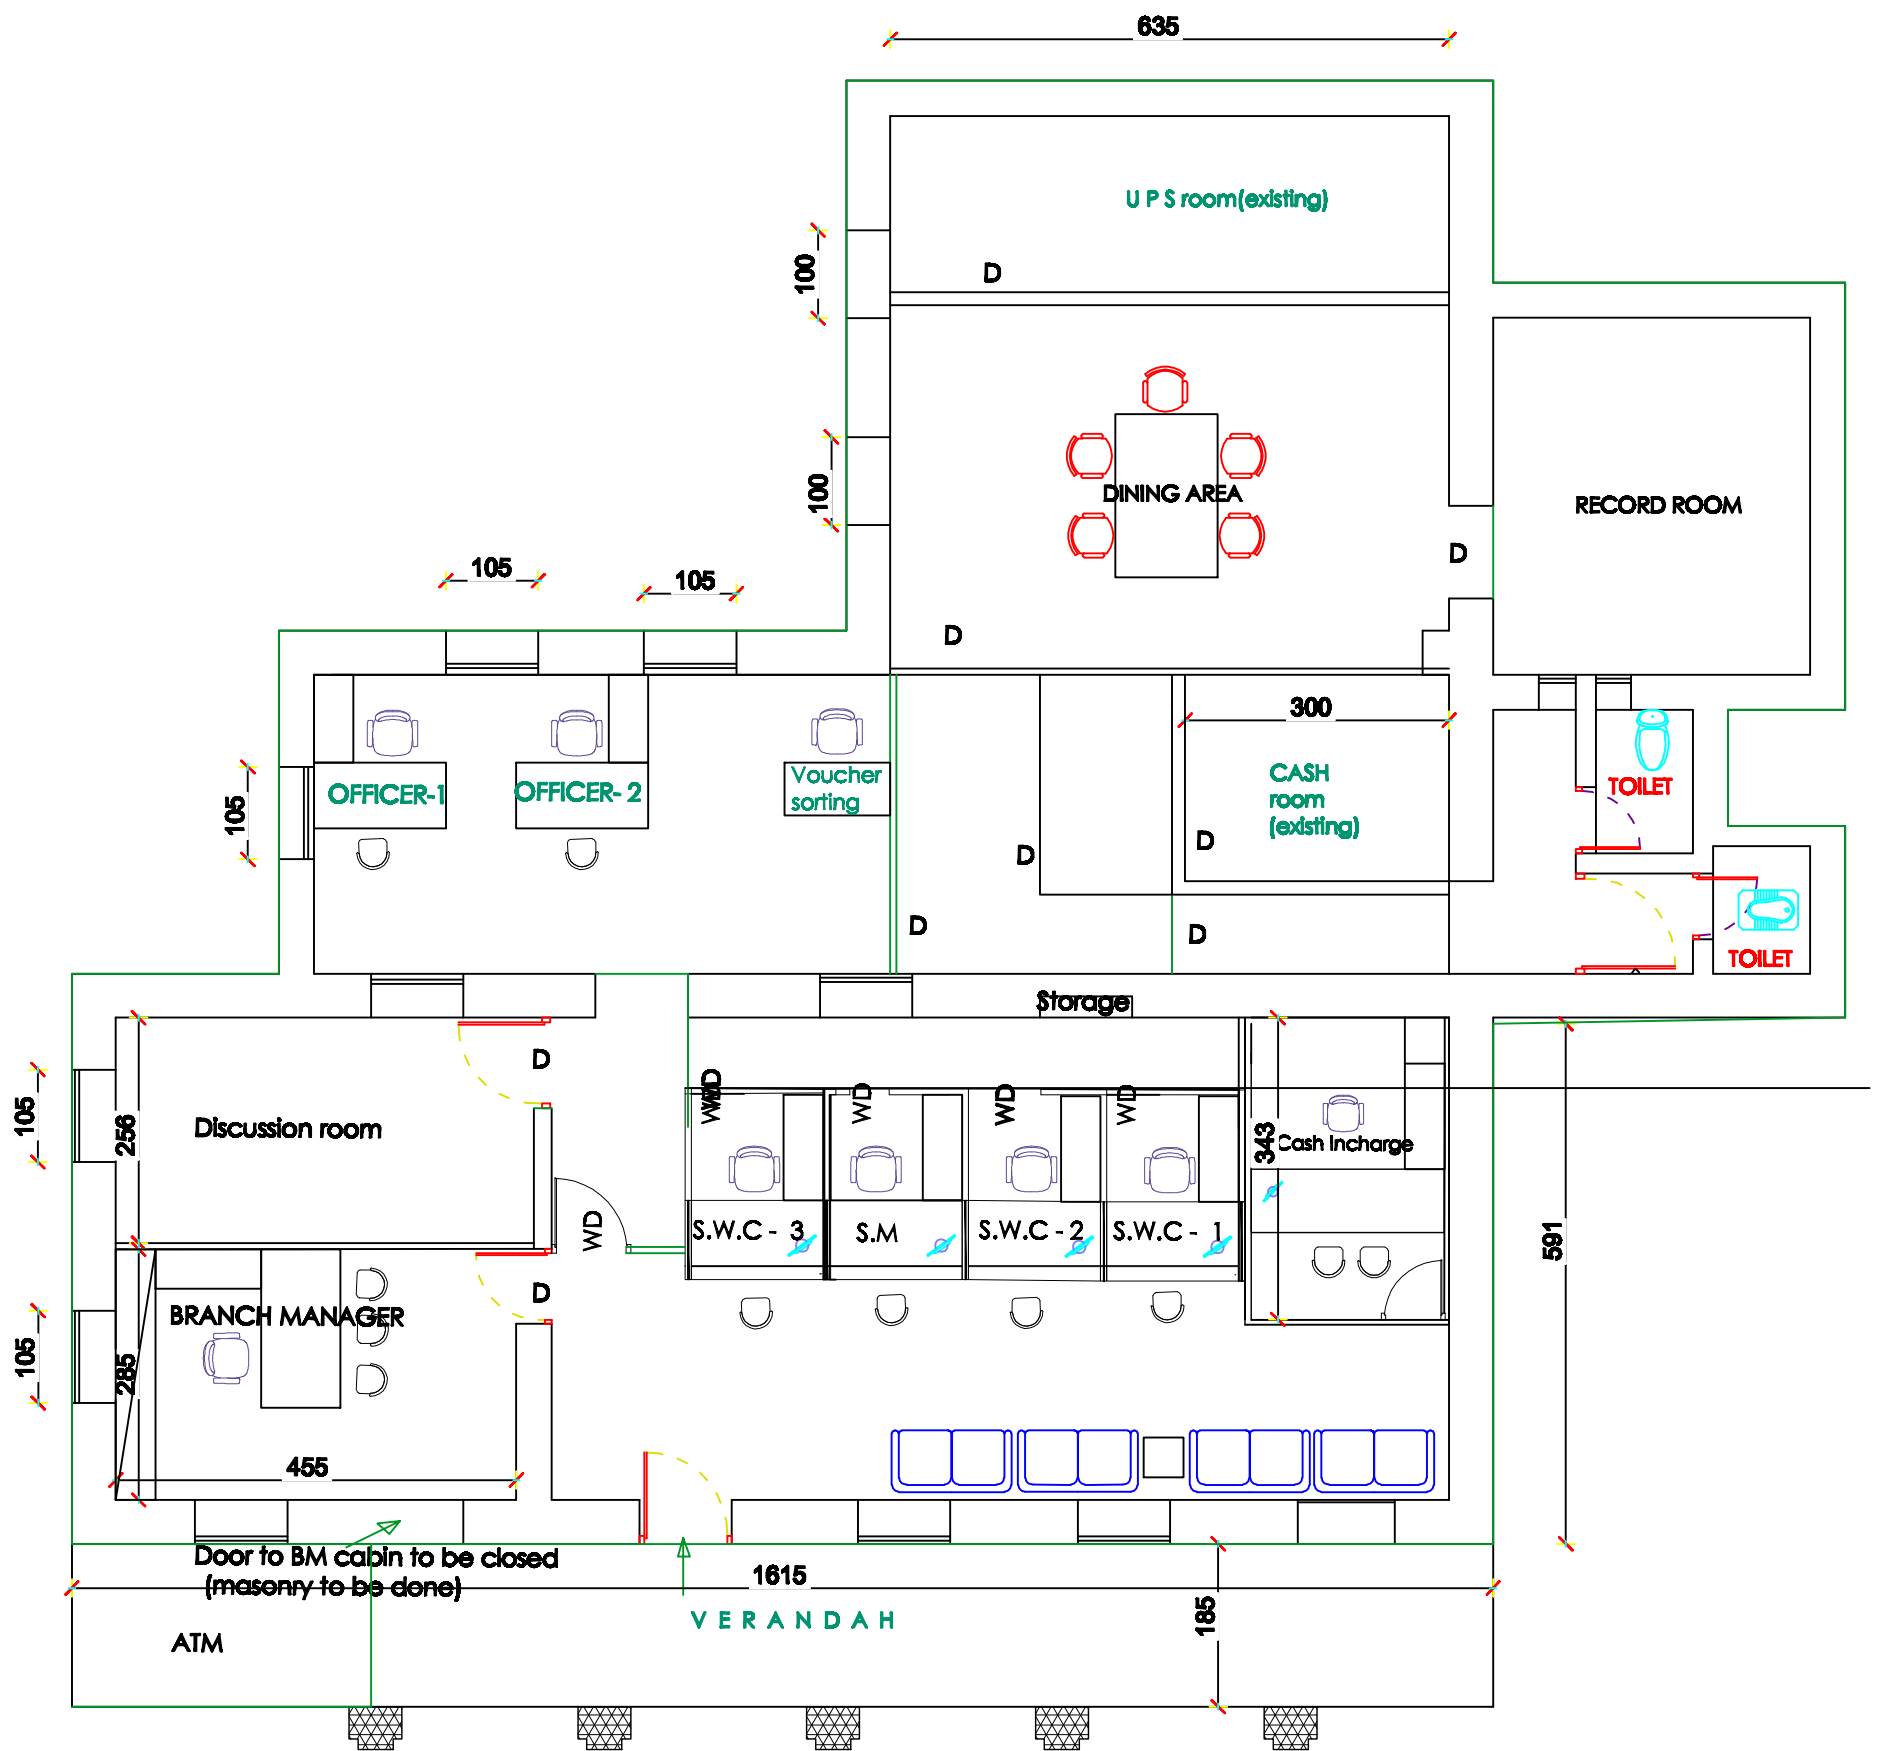

SBI KUOC -RENOVATION (GROUND FLOOR)- DWG NO.2 DT. 8.07.2025
(AREA - 2192 Sq.ft.)