


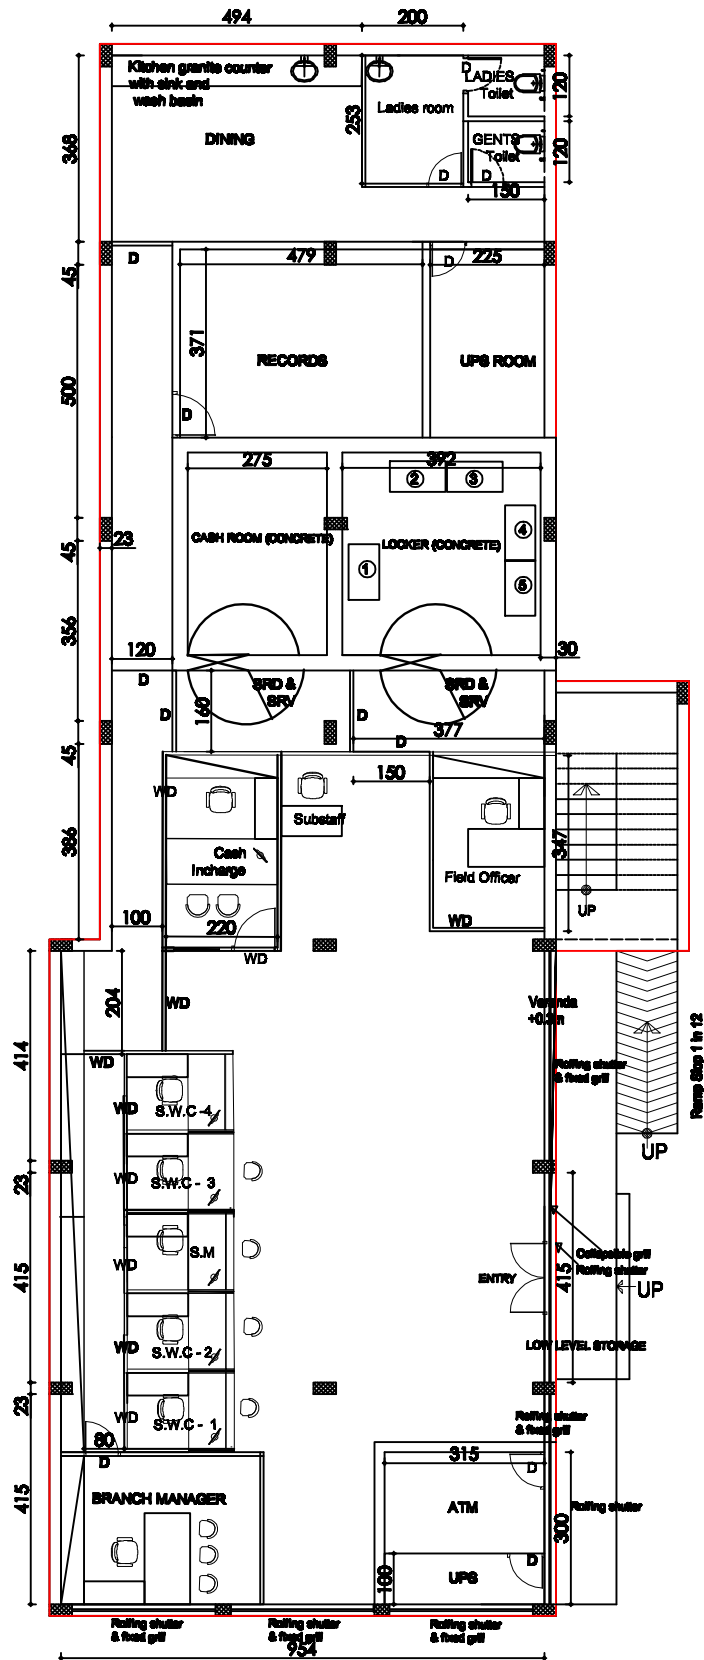

**SBI NELLIMOODU - PROPOSED
NEW PREMISES FOR SHIFTING -
DWG NO.3 DT. 11.4.25 (Carpet area -
3115 Sq. approx.)**

MANAGER(CIVIL),
AO TVM.

BRANCH MANAGER,
SBI KALADY.

CHIEF MANAGER(OPERATIONS),
RBO-2 TVM.

REGIONAL MANAGER,
RBO-2 TVM.