


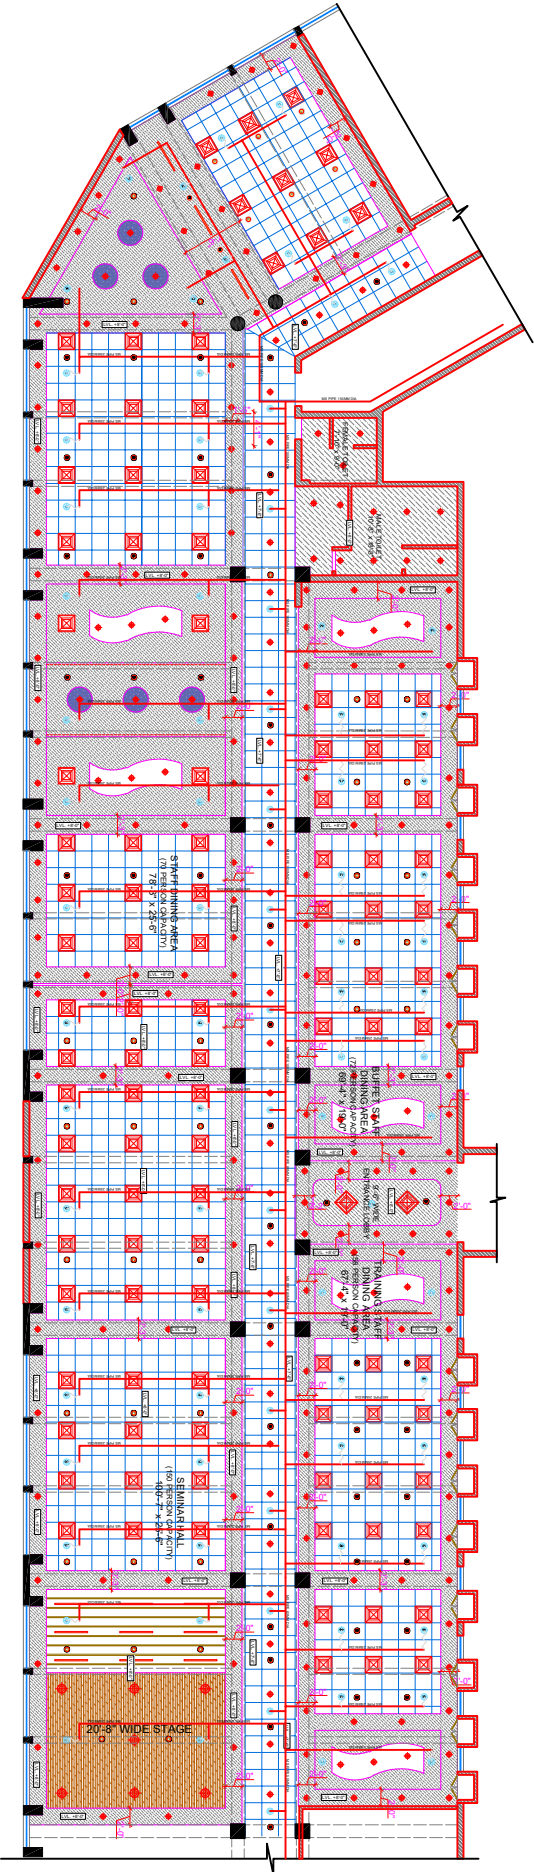


FIFTH FLOOR FIRE FIGHTING PLAN

LEGENDS		
SYMBOL	DISCRPTION	QTY.
	SPRINKLER	84
	SMOKE DETECTOR	80
	HEAT DETECTOR	10

GENERAL NOTES

1. This drawing is a property of THE GRID.
2. Any modification/changes to the drawing can be done only after written permission from THE GRID.
3. This drawing must be read along with other architecture & services drawings.

NORTH

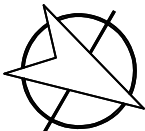

DATE:	REVISION
RI	FALSE CEILING CHANGED - GRID CEIL.

CLIENT
 SBI-LHO BHOPAL

RENOVATION OF 5th FLOOR AT LHO
BUILDING, SBI, BHOPAL, MADHYA PRADESH

RCP LAYOUT

DWG. TITLE:	
FIFTH FLOOR LAYOUT	
SCALE:	N.T.S (written dimensions to be followed)
DRAWN BY:	AR. JADAY VERMA
DESIGNED BY:	AR. UTTAM TANWAR
CHECKED BY:	AR. M.G.
DATE:	07-03-2025

THE GRID
architects and interior designers
e- 326 67 61 11, 110 04 8
p- 92 11 34 27 10 33 3
t- 92 11 34 27 10 33 3

DRAWING RELEASED FOR:
☐ APPROVAL ☒ FOR B.O.Q
☐ TENDER ☐ CONSTRUCTION
ARCHITECT SIGN. CLIENT SIGN.