



- Level 16
66400
- Level 15
62400
- Level 14
56900
- Level 13
52900
- Level 12
48900
- Level 11
44900
- Level 10
40900
- Level 9
36900
- Level 8
32900
- Level 7
28900
- Level 6
24900
- Level 5
20900
- Level 4
16900
- Level 3
12900
- Level 2
8900
- Level 1
4900
- LEVEL 00 PLINTH
900
- Level 0
0

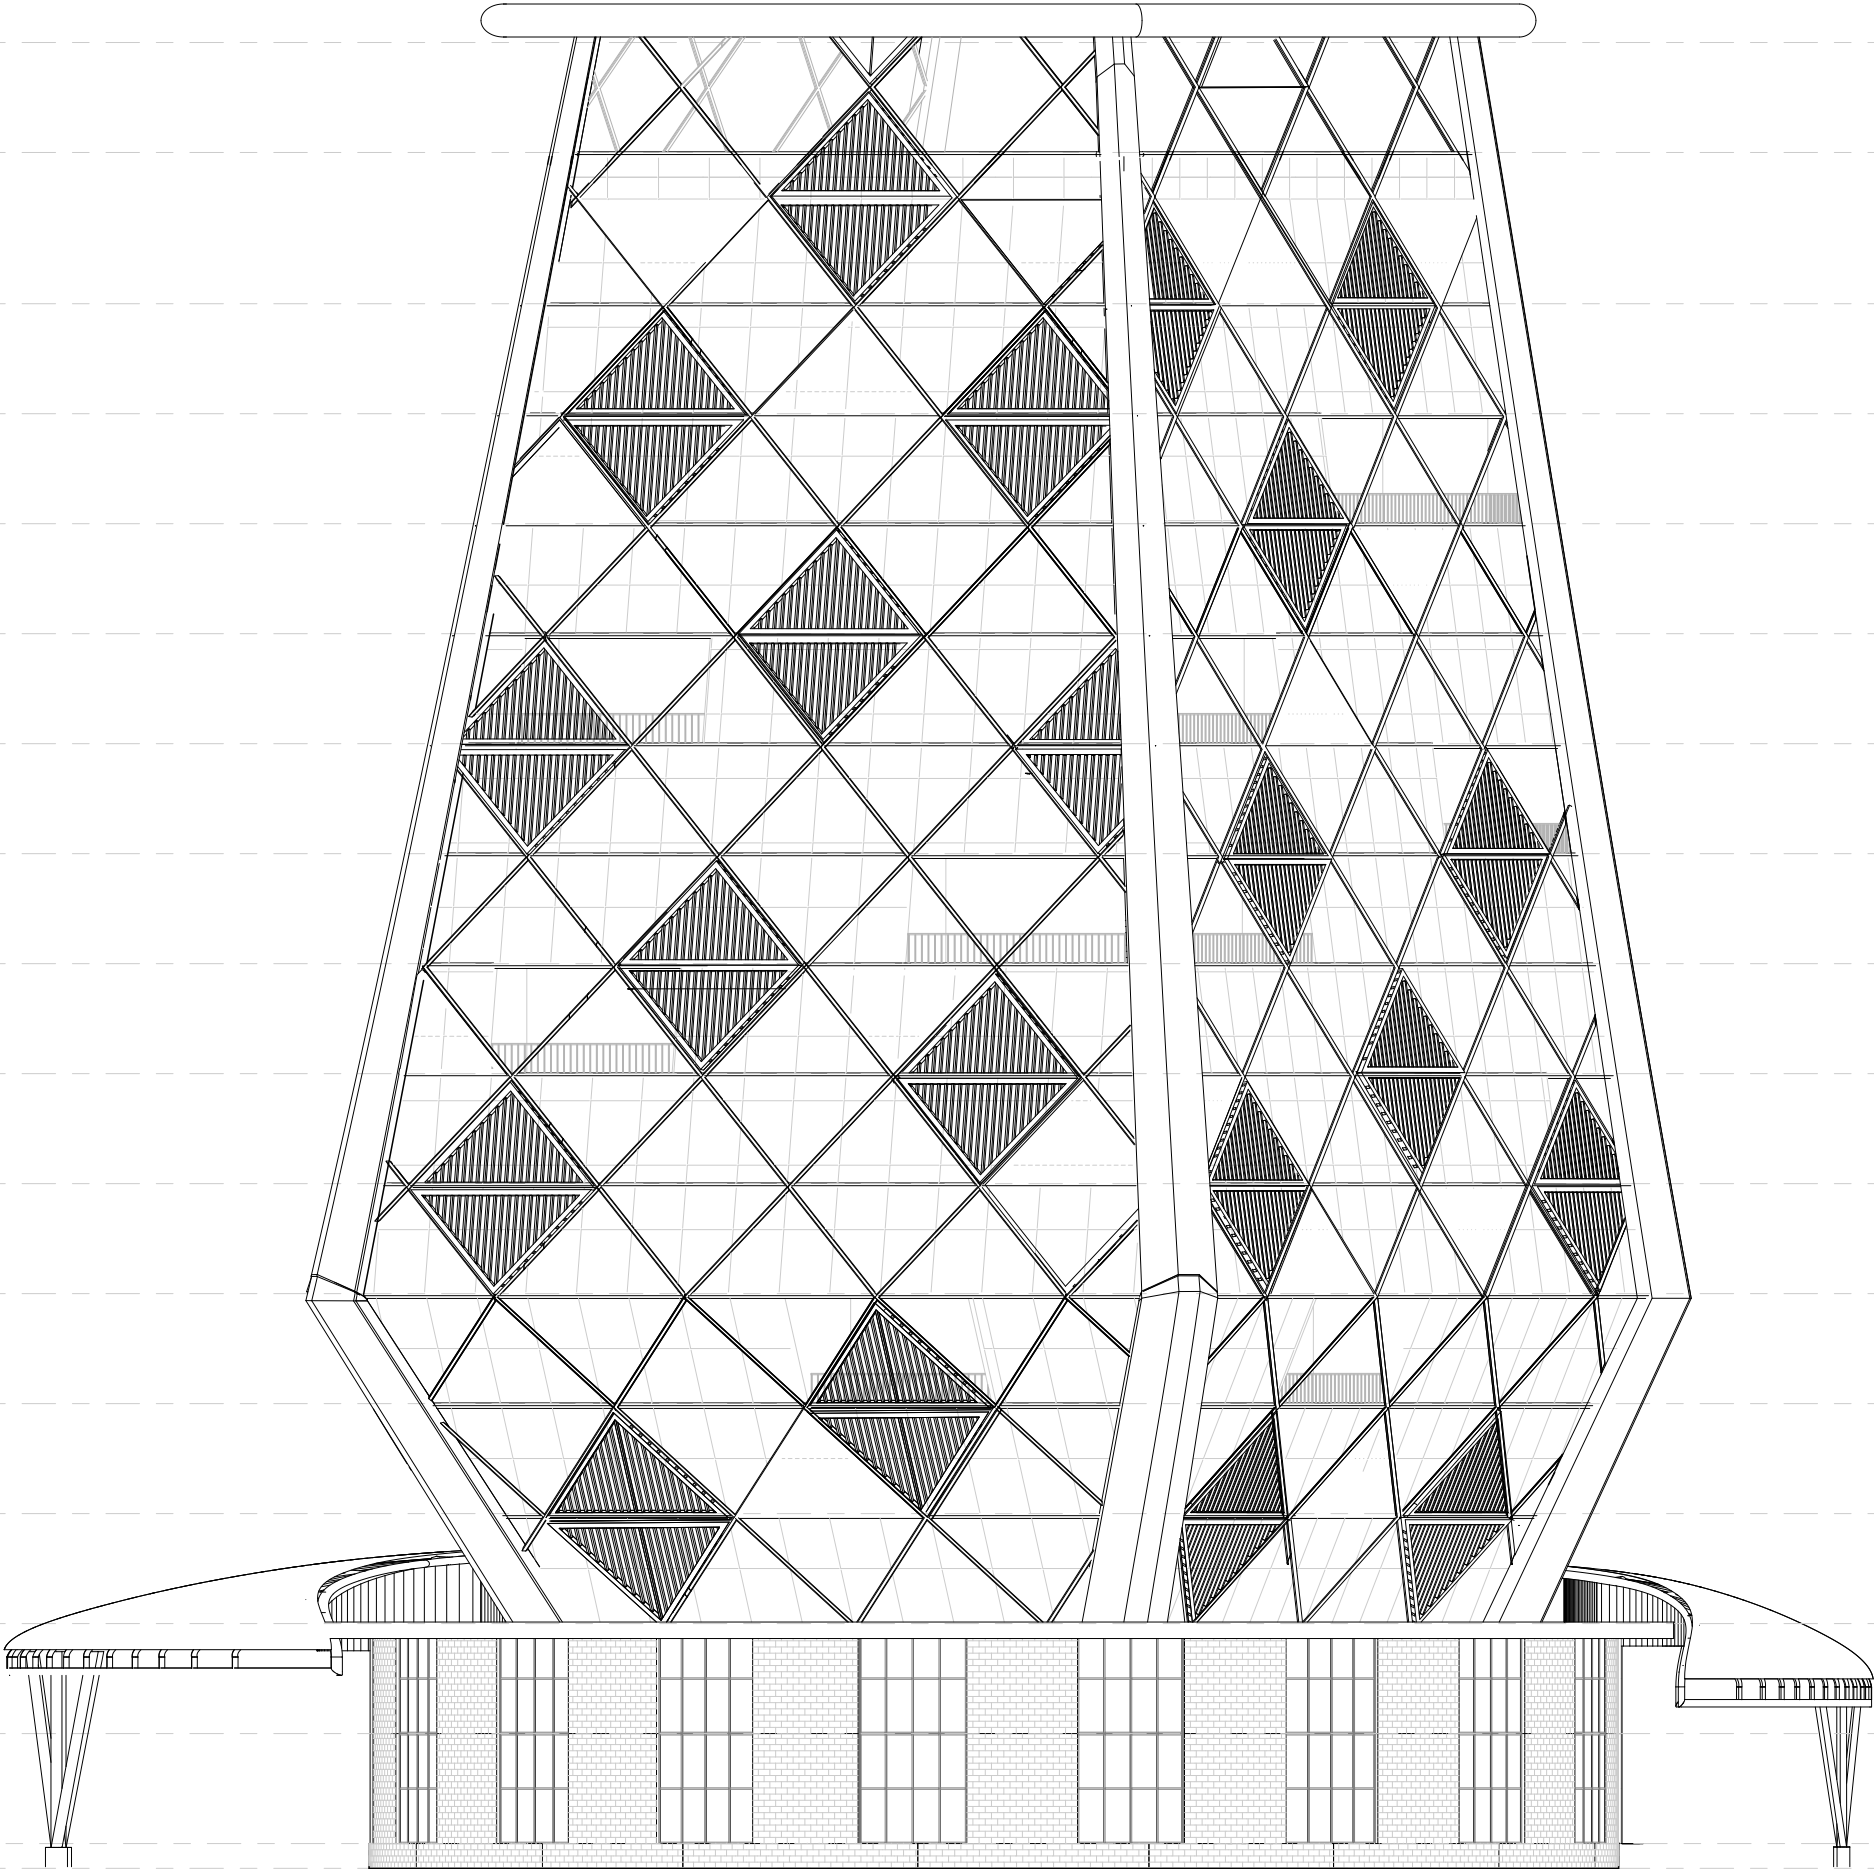

ELEVATION C

KEY PLAN :

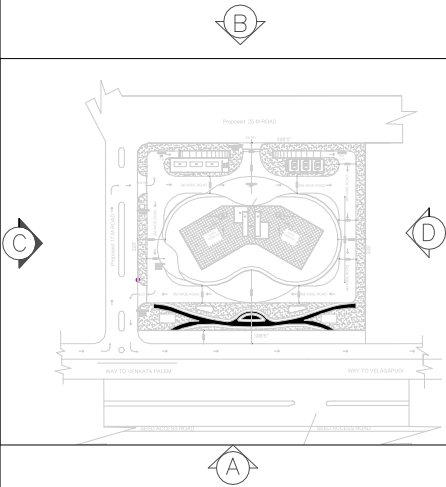

R00	ISSUED FOR CLIENT APPROVAL	02/09/2025
REVISION	DESCRIPTION	DATE

CLIENT :
SBI, LHO, AMARAVATI


PROJECT :
**2025155 - CONTRUCTION OF BUILDINGS FOR
AMARAVATI LOCAL HEAD OFFICE AND OTHER
OUTFITS AT AMARAVATI, ANDHRA PRADESH**

SCALE		
ISSUED DATE	02/09/2025	
REV. DATE		
DRAWN BY	Ar.RAJALAKSHMI	
CKD. BY	Ar.RANJITH	
APPROVED BY	Ar.ENIYAVAN	

DRAWING NO : 2025155ARISBIAMR- 21


DRAWING TITLE :
ELEVATION C

RDx ARCHITECTS & CONSULTANTS
Architecture |Engineering | PMC
Landscape|Interior design
NO:B-8,3rd Floor kala flats,44th street,
4th Avenue,Ashok nagar, Chennai-83
E-Mail:architects@rdxgroup.in
Ph.: 9600092009

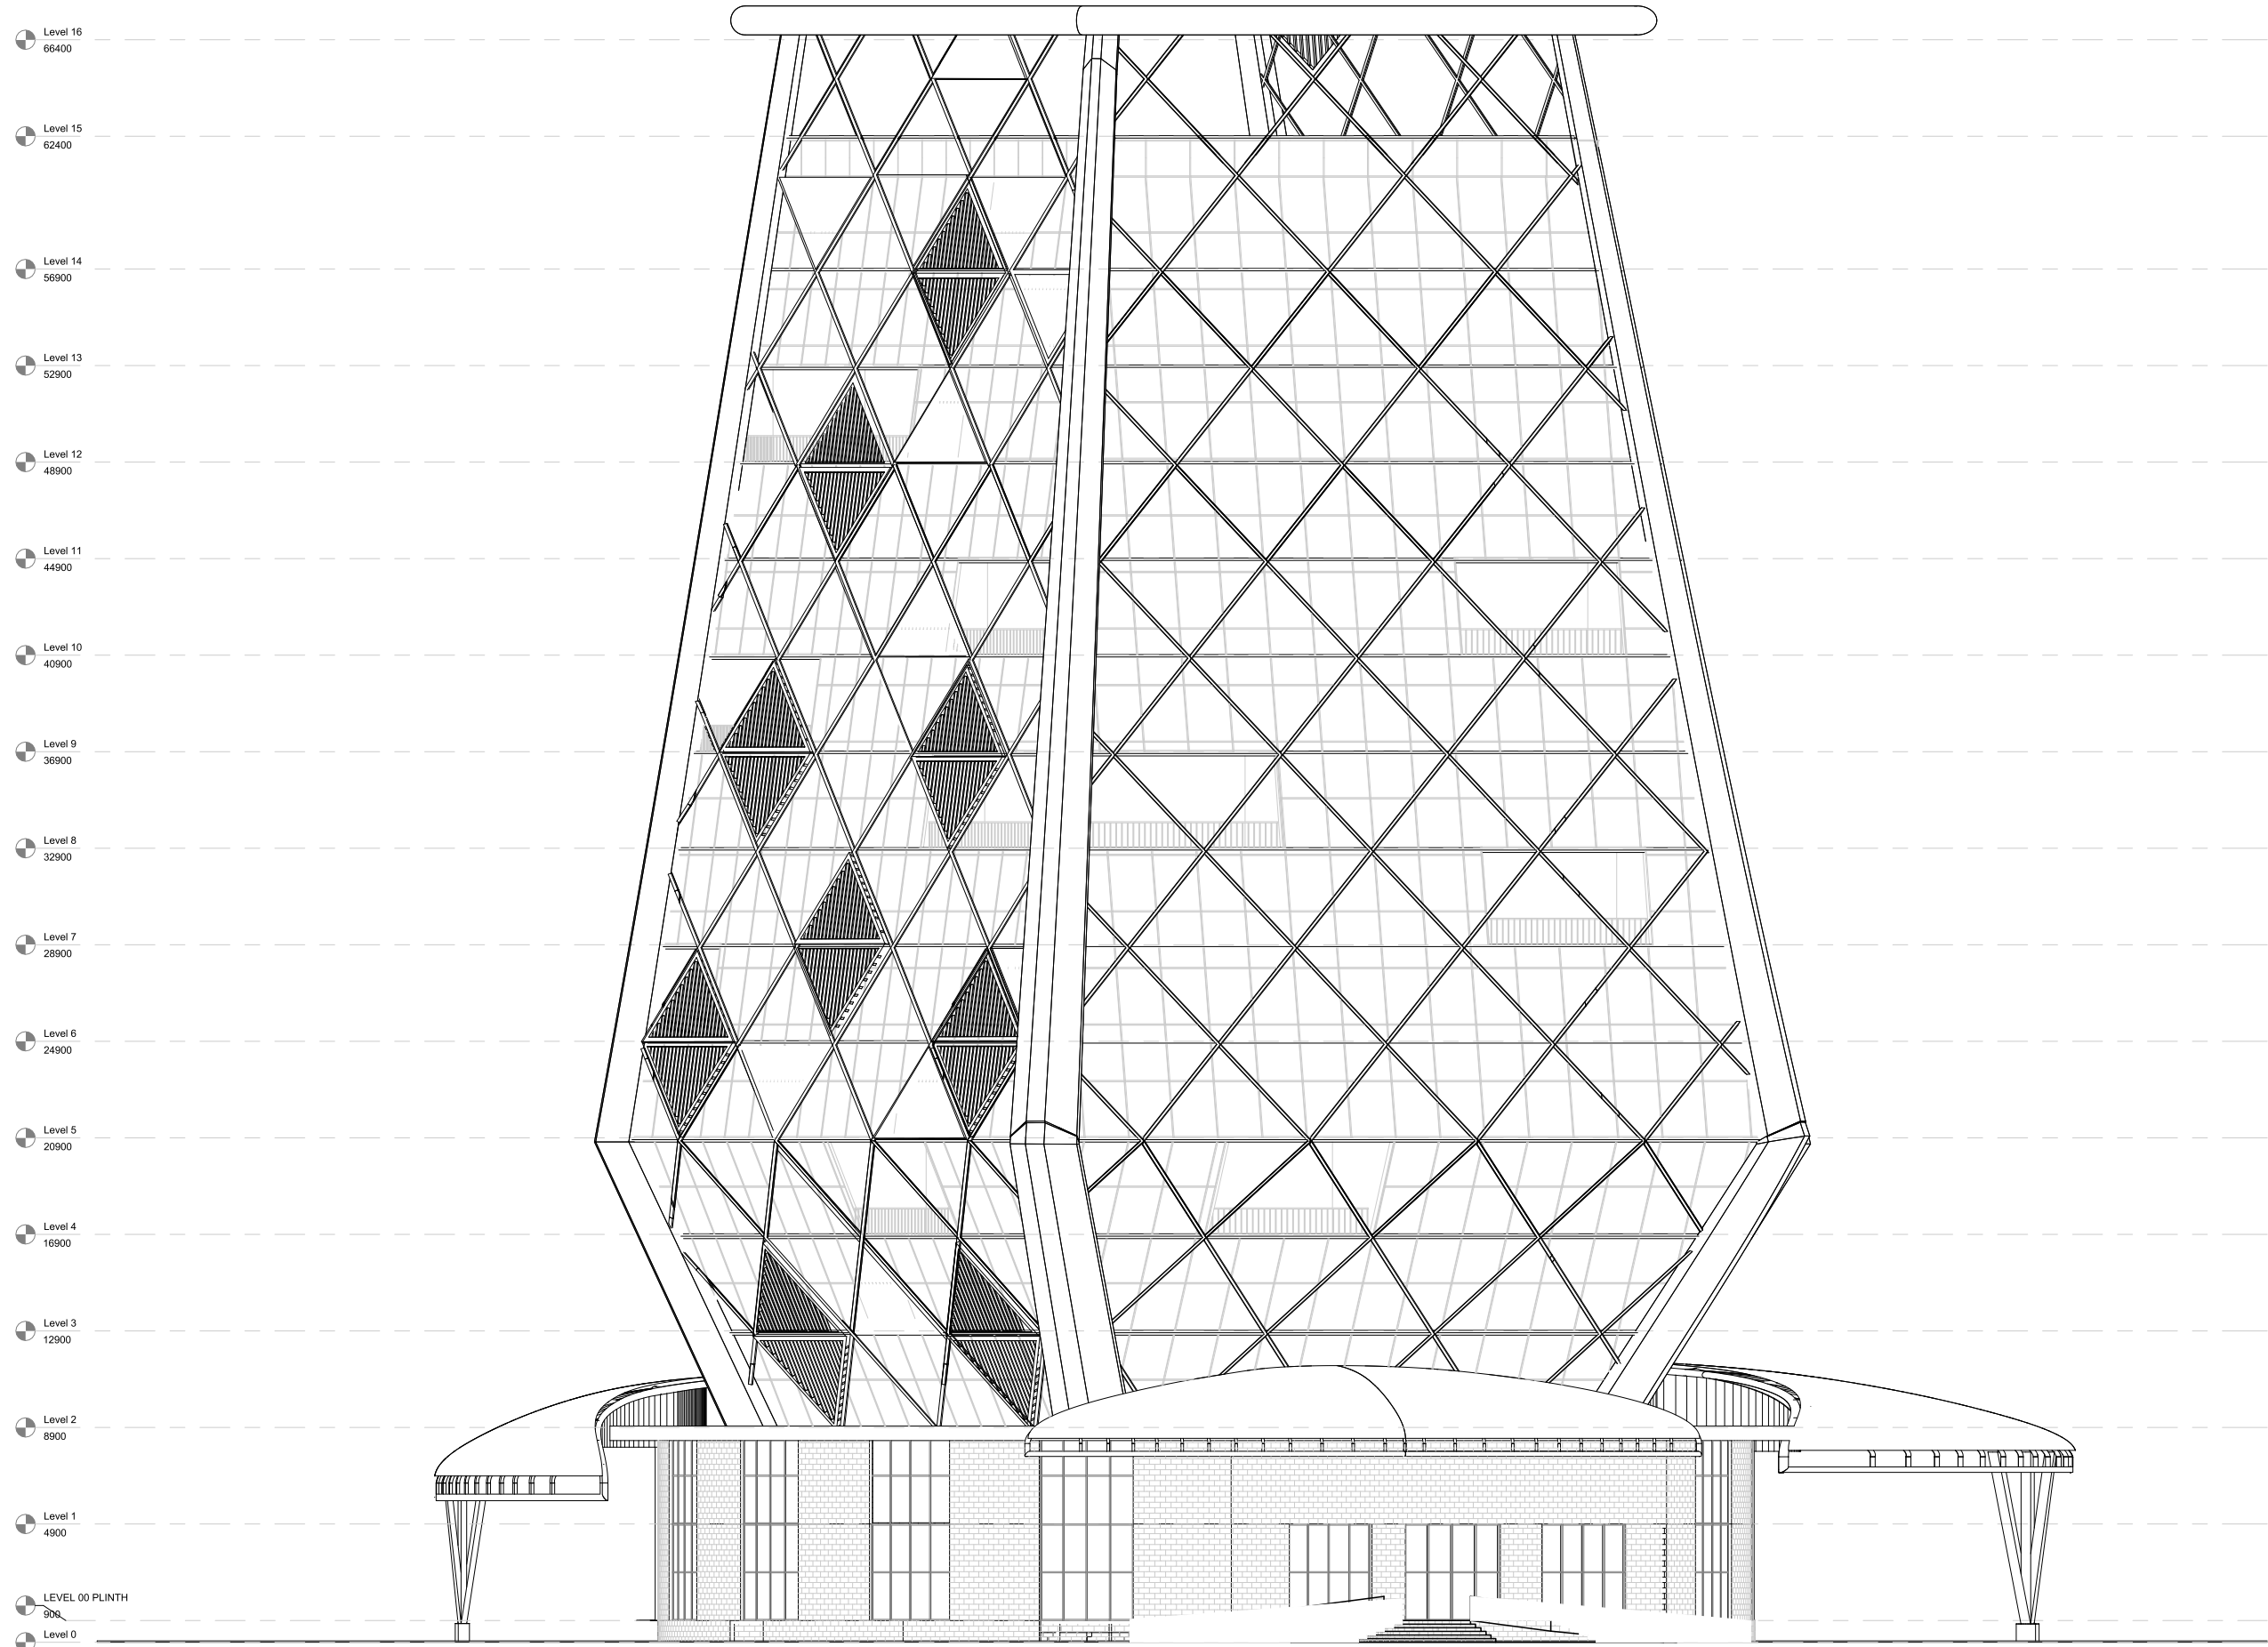

ELEVATION D

KEY PLAN :

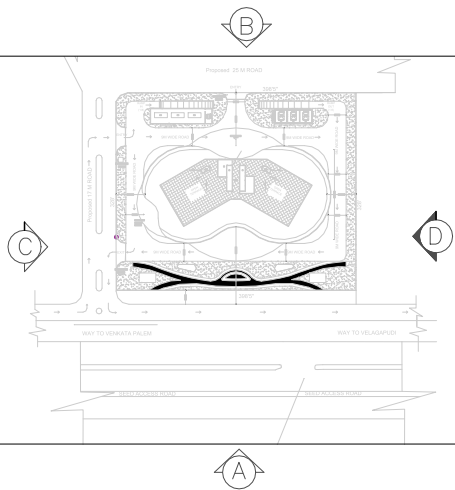

R00	ISSUED FOR CLIENT APPROVAL	02/09/2025
REVISION	DESCRIPTION	DATE

CLIENT : **SBI, LHO, AMARAVATI**

PROJECT : **2025155 - CONTRUCTION OF BUILDINGS FOR AMARAVATI LOCAL HEAD OFFICE AND OTHER OUTFITS AT AMARAVATI, ANDHRA PRADESH**

SCALE		
ISSUED DATE	02/09/2025	
REV. DATE		
DRAWN BY	Ar.RAJALAKSHMI	
CKD. BY	Ar.RANJITH	
APPROVED BY	Ar.ENIYAVAN	

DRAWING NO : 2025155\AR\SBI\AMR- 22

DRAWING TITLE : **ELEVATION D**



Manifesting a better tomorrow

RDx ARCHITECTS & CONSULTANTS
Architecture |Engineering | PMC
Landscape|Interior design

NO:B-8,3rd Floor kala flats,44th street,
4th Avenue,Ashok nagar, Chennai-83
E-Mail:architects@rdxgroup.in
Ph.: 9600092009