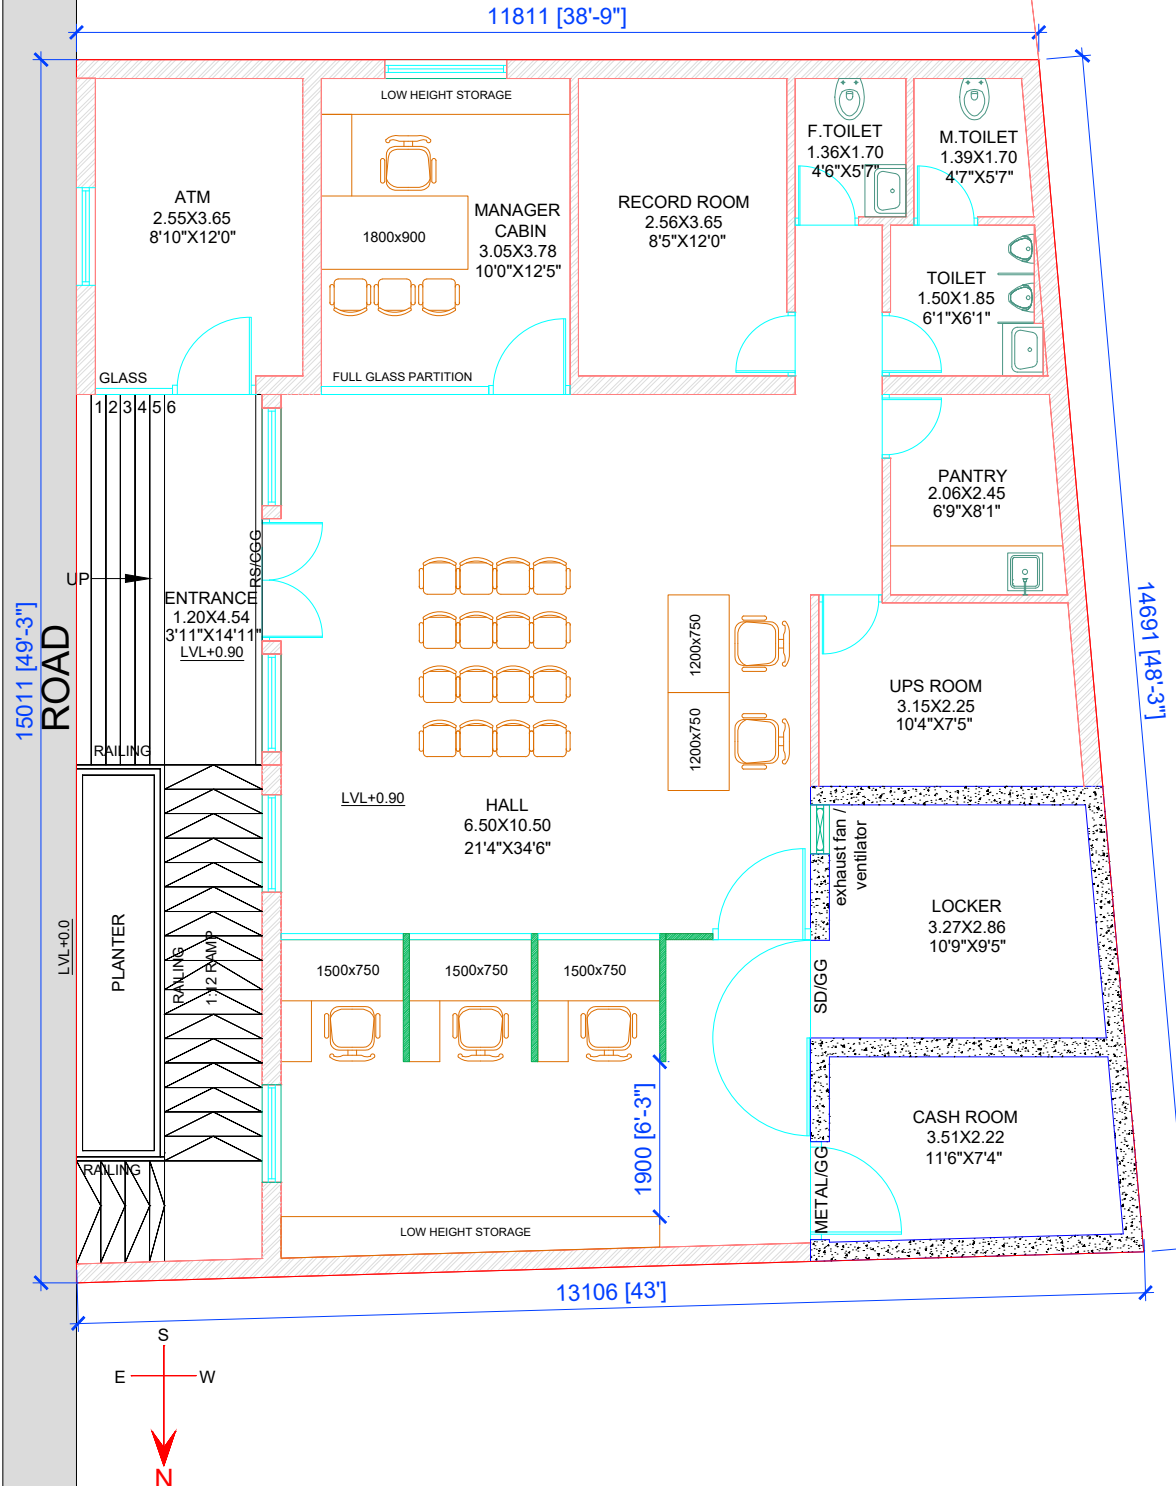


MAIN ROAD

APPROX
OPEN SPACE

ASSISTANT GENERAL MANAGER		CHIEF MANAGER (CIVIL)		CHIEF MANAGER (OPERATIONS)		BRANCH MANAGER		AUCTORS ARCHITECT	
------------------------------	--	--------------------------	--	-------------------------------	--	----------------	--	-------------------	--

NOTES:-
AUCTORS is the sole owner of the drawing and design (and all derivative works and compilations incorporating the drawing and design) which are subject to intellectual property rights under the relevant statutory provisions of India.
Modified drawings are considered derivatives of the original and receive the same protection even if the drawing is completely redrawn. Unauthorised use or duplication of the drawings and design is a violation of Law and may result in punitive damages, stop construction or seizure or destruction of any buildings constructed in violation of Architect's rights.
The one-time-right to build this drawing and design does not extend to others or beyond the original purchaser of this design.
Each drawing is to be read in accordance to the overall design provided.
In case of any contradiction found, it must be brought to AUCTORS'S notice before using the drawing and design in any manner.
All dimension are to be read and not measured. All the measurements are in Meter.

SR.No.	DATE	REVISION	BY	DR	CH
2	18-04-2024	REVISION			
1	10-04-2024	REVISION			

PROJECT TITLE :
PROPOSAL RENOVATION OF SBI
AT KUNGER
DRAWING TITLE :
GROUND FLOOR INTERIOR LAYOUT

CLIENT: SBI		DRG. NO. AR-01-R2	
SCALE: NTS	DATE: 08-10-2025	DRAWN BY MM	CHECKED BY SD

auctors
406, "kaivanna" panchvati ahmedabad - 380006
auctors@gmail.com
tele: 079 2640 1399 fax : 079 2656 9476