

R00	ISSUED FOR CLIENT APPROVAL	02/09/2025
REVISION	DESCRIPTION	DATE

CLIENT :	SBI, LHO, AMARAVATI
----------	----------------------------

PROJECT :	2025155 - CONSTRUCTION OF BUILDINGS FOR AMARAVATI LOCAL HEAD OFFICE AND OTHER OUTFITS AT AMARAVATI, ANDHRA PRADESH
-----------	--


SHEET SIZE/SCALE		
ISSUED DATE	05/11/2025	
REV. DATE		
DRAWN BY		
CKD. BY	Ar.RANJITH	
APPROVED BY	Ar.ENIYAVAN	

DRAWING NO : 2025155\AR\SBI\AMR-19

DRAWING TITLE : ELEVATION A



RDX ARCHITECTS & CONSULTANTS
Architecture |Engineering | PMC
Landscape|Interior design
NO:B-8,3rd Floor kala flats,44th street,
4th Avenue,Ashok nagar, Chennai-83
E-Mail:architects@rdxgroup.in
Ph.: 9600092009

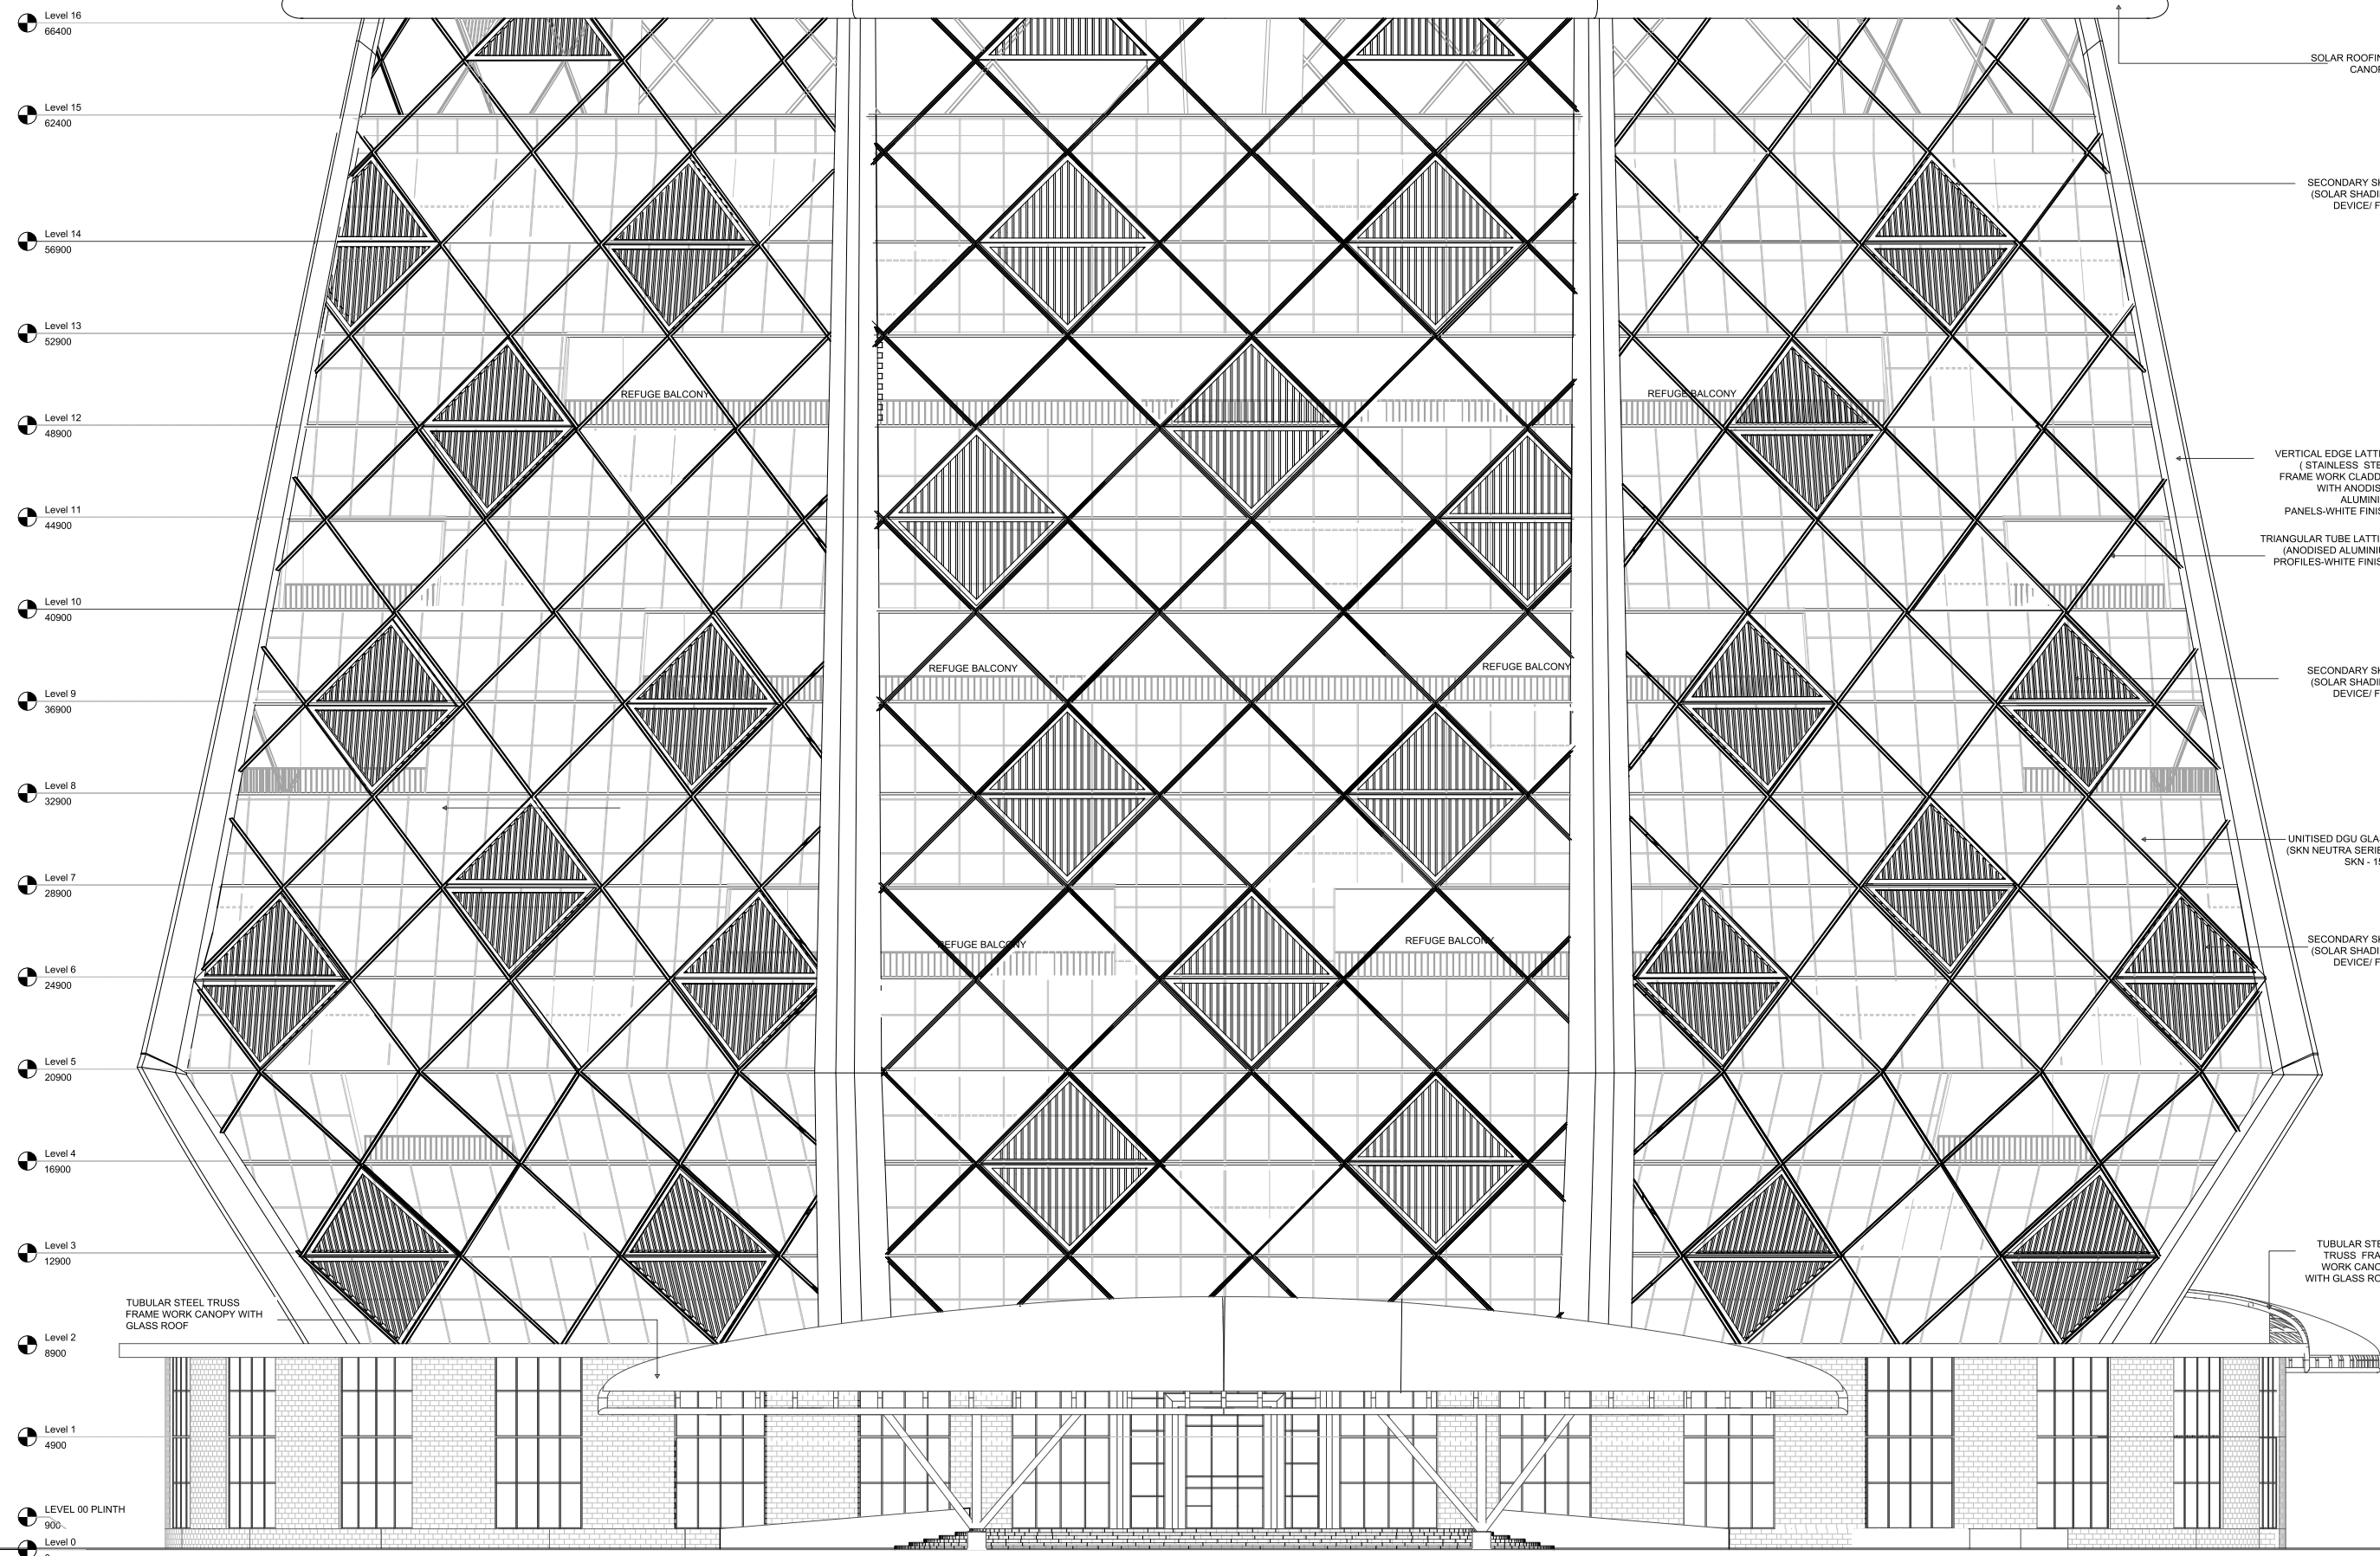

Level 16
66400

Level 15
62400

Level 14
56900

Level 13
52900

Level 12
48900

Level 11
44900

Level 10
40900

Level 9
36900

Level 8
32900

Level 7
28900

Level 6
24900

Level 5
20900

Level 4
16900

Level 3
12900

Level 2
8900

Level 1
4900

LEVEL 00 PLINTH
900

Level 0
0

SOLAR ROOFING
CANOPY

SECONDARY SKIN
(SOLAR SHADING
DEVICE/ FIN)

VERTICAL EDGE LATTICE
(STAINLESS STEEL
FRAME WORK CLADDED
WITH ANODISED
ALUMINIUM
PANELS-WHITE FINISH)

TRIANGULAR TUBE LATTICE
(ANODISED ALUMINIUM
PROFILES-WHITE FINISH)

SECONDARY SKIN
(SOLAR SHADING
DEVICE/ FIN)

UNITISED DGU GLASS
(SKN NEUTRA SERIES,
SKN - 152)

SECONDARY SKIN
(SOLAR SHADING
DEVICE/ FIN)

TUBULAR STEEL
TRUSS FRAME
WORK CANOPY
WITH GLASS ROOF

KEY PLAN

REVISION	DESCRIPTION	DATE
R00	ISSUED FOR CLIENT APPROVAL	02/09/2025

CLIENT :

SBI, LHO, AMARAVATI

PROJECT :

2025155 - CONTRUCTION OF BUILDINGS FOR
AMARAVATI LOCAL HEAD OFFICE AND OTHER
OUTFITS AT AMARAVATI, ANDHRA PRADESH

SHEET SIZE/SCALE	05/11/2025
ISSUED DATE	
REV. DATE	
DRAWN BY	
CKD. BY	A/ RANJITH
APPROVED BY	A/ ENIYAVAN

DRAWING NO : 2025155\AR\SB\AMR-20

DRAWING TITLE :

ELEVATION -B

RDX ARCHITECTS & CONSULTANTS
Architecture |Engineering | PMC
Landscape|Interior design
NO:B-8,3rd Floor kala flats,44th street,
4th Avenue,Ashok nagar, Chennai-83
E-Mail:architects@rdxgroup.in
Ph.: 9600092009