

- Level 16  
66400
- Level 15  
62400
- Level 14  
56900
- Level 13  
52900
- Level 12  
48900
- Level 11  
44900
- Level 10  
40900
- Level 9  
36900
- Level 8  
32900
- Level 7  
28900
- Level 6  
24900
- Level 5  
20900
- Level 4  
16900
- Level 3  
12900
- Level 2  
8900
- Level 1  
4900
- LEVEL 00 PLINTH  
900
- Level 0  
0

TUBULAR STEEL TRUSS  
FRAME WORK CANOPY WITH  
GLASS ROOF

TUBULAR STEEL TRUSS  
FRAME WORK CANOPY WITH  
GLASS ROOF

SOLAR ROOFING  
CANOPY

SECONDARY SKIN  
(SOLAR SHADING  
DEVICE/ FIN)

VERTICAL EDGE LATTICE  
( STAINLESS STEEL  
FRAME WORK CLADDED  
WITH ANODISED  
ALUMINIUM  
PANELS-WHITE FINISH)


TRIANGULAR TUBE  
LATTICE ( ANODISED  
ALUMINIUM PROFILES-  
WHITE FINISH)

SECONDARY SKIN  
(SOLAR SHADING  
DEVICE/ FIN)

UNITISED DGU GLASS  
(SKN NEUTRA SERIES,  
SKN - 152)

REFUGE BALCONY

KEY PLAN

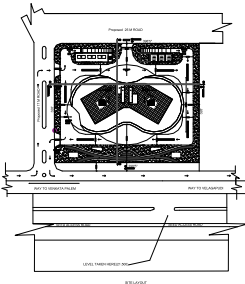

R00	ISSUED FOR CLIENT APPROVAL	02/09/2025
-----	----------------------------	------------

REVISION	DESCRIPTION	DATE
----------	-------------	------

CLIENT : **SBI, LHO, AMARAVATI**

PROJECT : **2025155 - CONTRUCTION OF BUILDINGS FOR  
AMARAVATI LOCAL HEAD OFFICE AND OTHER  
OUTFITS AT AMARAVATI, ANDHRA PRADESH**

SHEET SIZE/SCALE	
ISSUED DATE	05/11/2025
REV. DATE	
DRAWN BY	
CKD. BY	A/ RANJITH
APPROVED BY	A/ ENIYAVAN



DRAWING NO : 2025155\AR\SB\AMR-21

DRAWING TITLE : **ELEVATION -C**

**R.δx**  
Architects & Consultants

**RDx ARCHITECTS & CONSULTANTS**  
Architecture |Engineering | PMC  
Landscape|interior design

NO:B-8,3rd Floor kala flats,44th street,  
4th Avenue,Ashok nagar, Chennai-83  
E-Mail:architects@rdxgroup.in  
Ph.: 9600092009

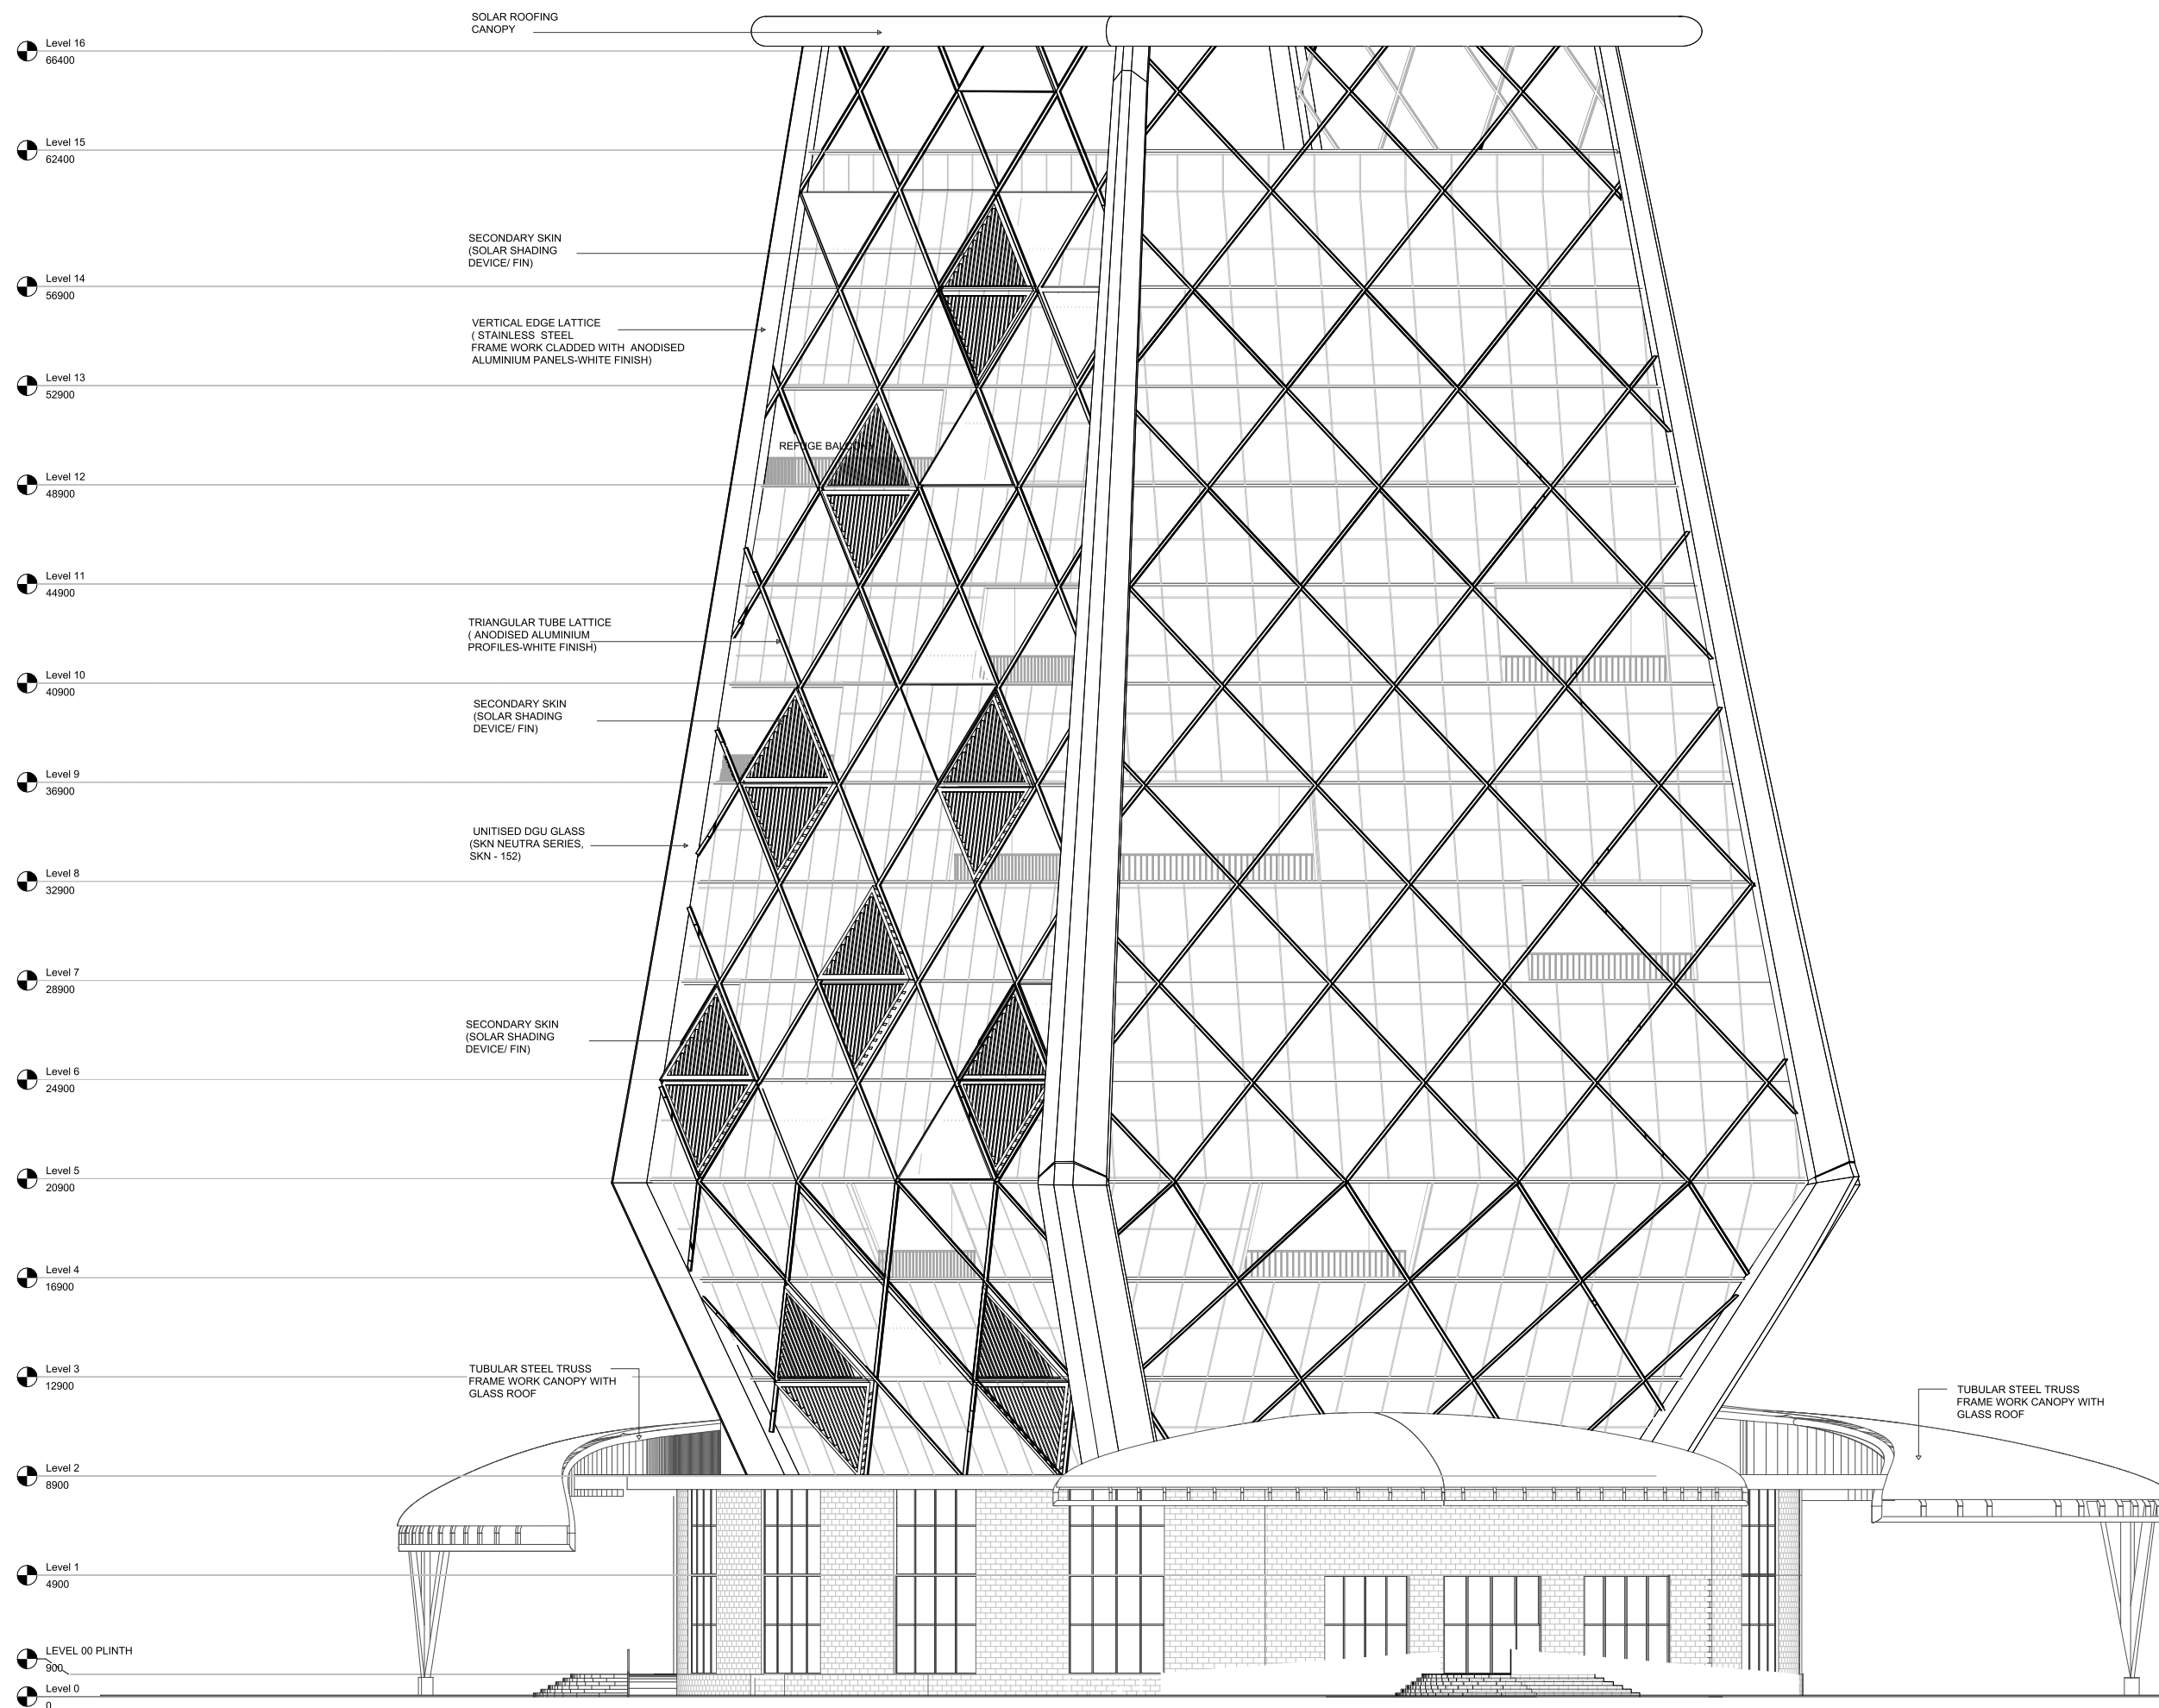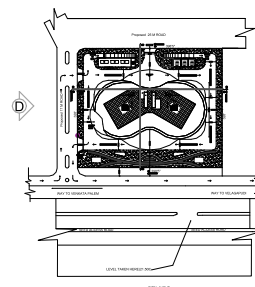

R00	ISSUED FOR CLIENT APPROVAL	02/09/2025
REVISION	DESCRIPTION	DATE

CLIENT : **SBI, LHO, AMARAVATI**

PROJECT :  
2025155 - CONSTRUCTION OF BUILDINGS FOR  
AMARAVATI LOCAL HEAD OFFICE AND OTHER  
OUTFITS AT AMARAVATI, ANDHRA PRADESH

SHEET SIZE/SCALE	A0 - 1:100
ISSUED DATE	05/11/2025
REV. DATE	
DRAWN BY	
CKD. BY	Ar.RANJITH
APPROVED BY	Ar.ENIYAVAN

DRAWING NO : 2025155\AR\SBI\AMR-22

ELEVATION -1

**R.**  $\delta x$

**RDX ARCHITECTS & CONSULTANTS**  
Architecture | Engineering | PMC  
Landscape | Interior design

NO:B-8,3rd Floor kala flats,44th street,  
4th Avenue,Ashok nagar, Chennai-83  
E-Mail:architects@rdxgroup.in  
Ph.: 9600092009