
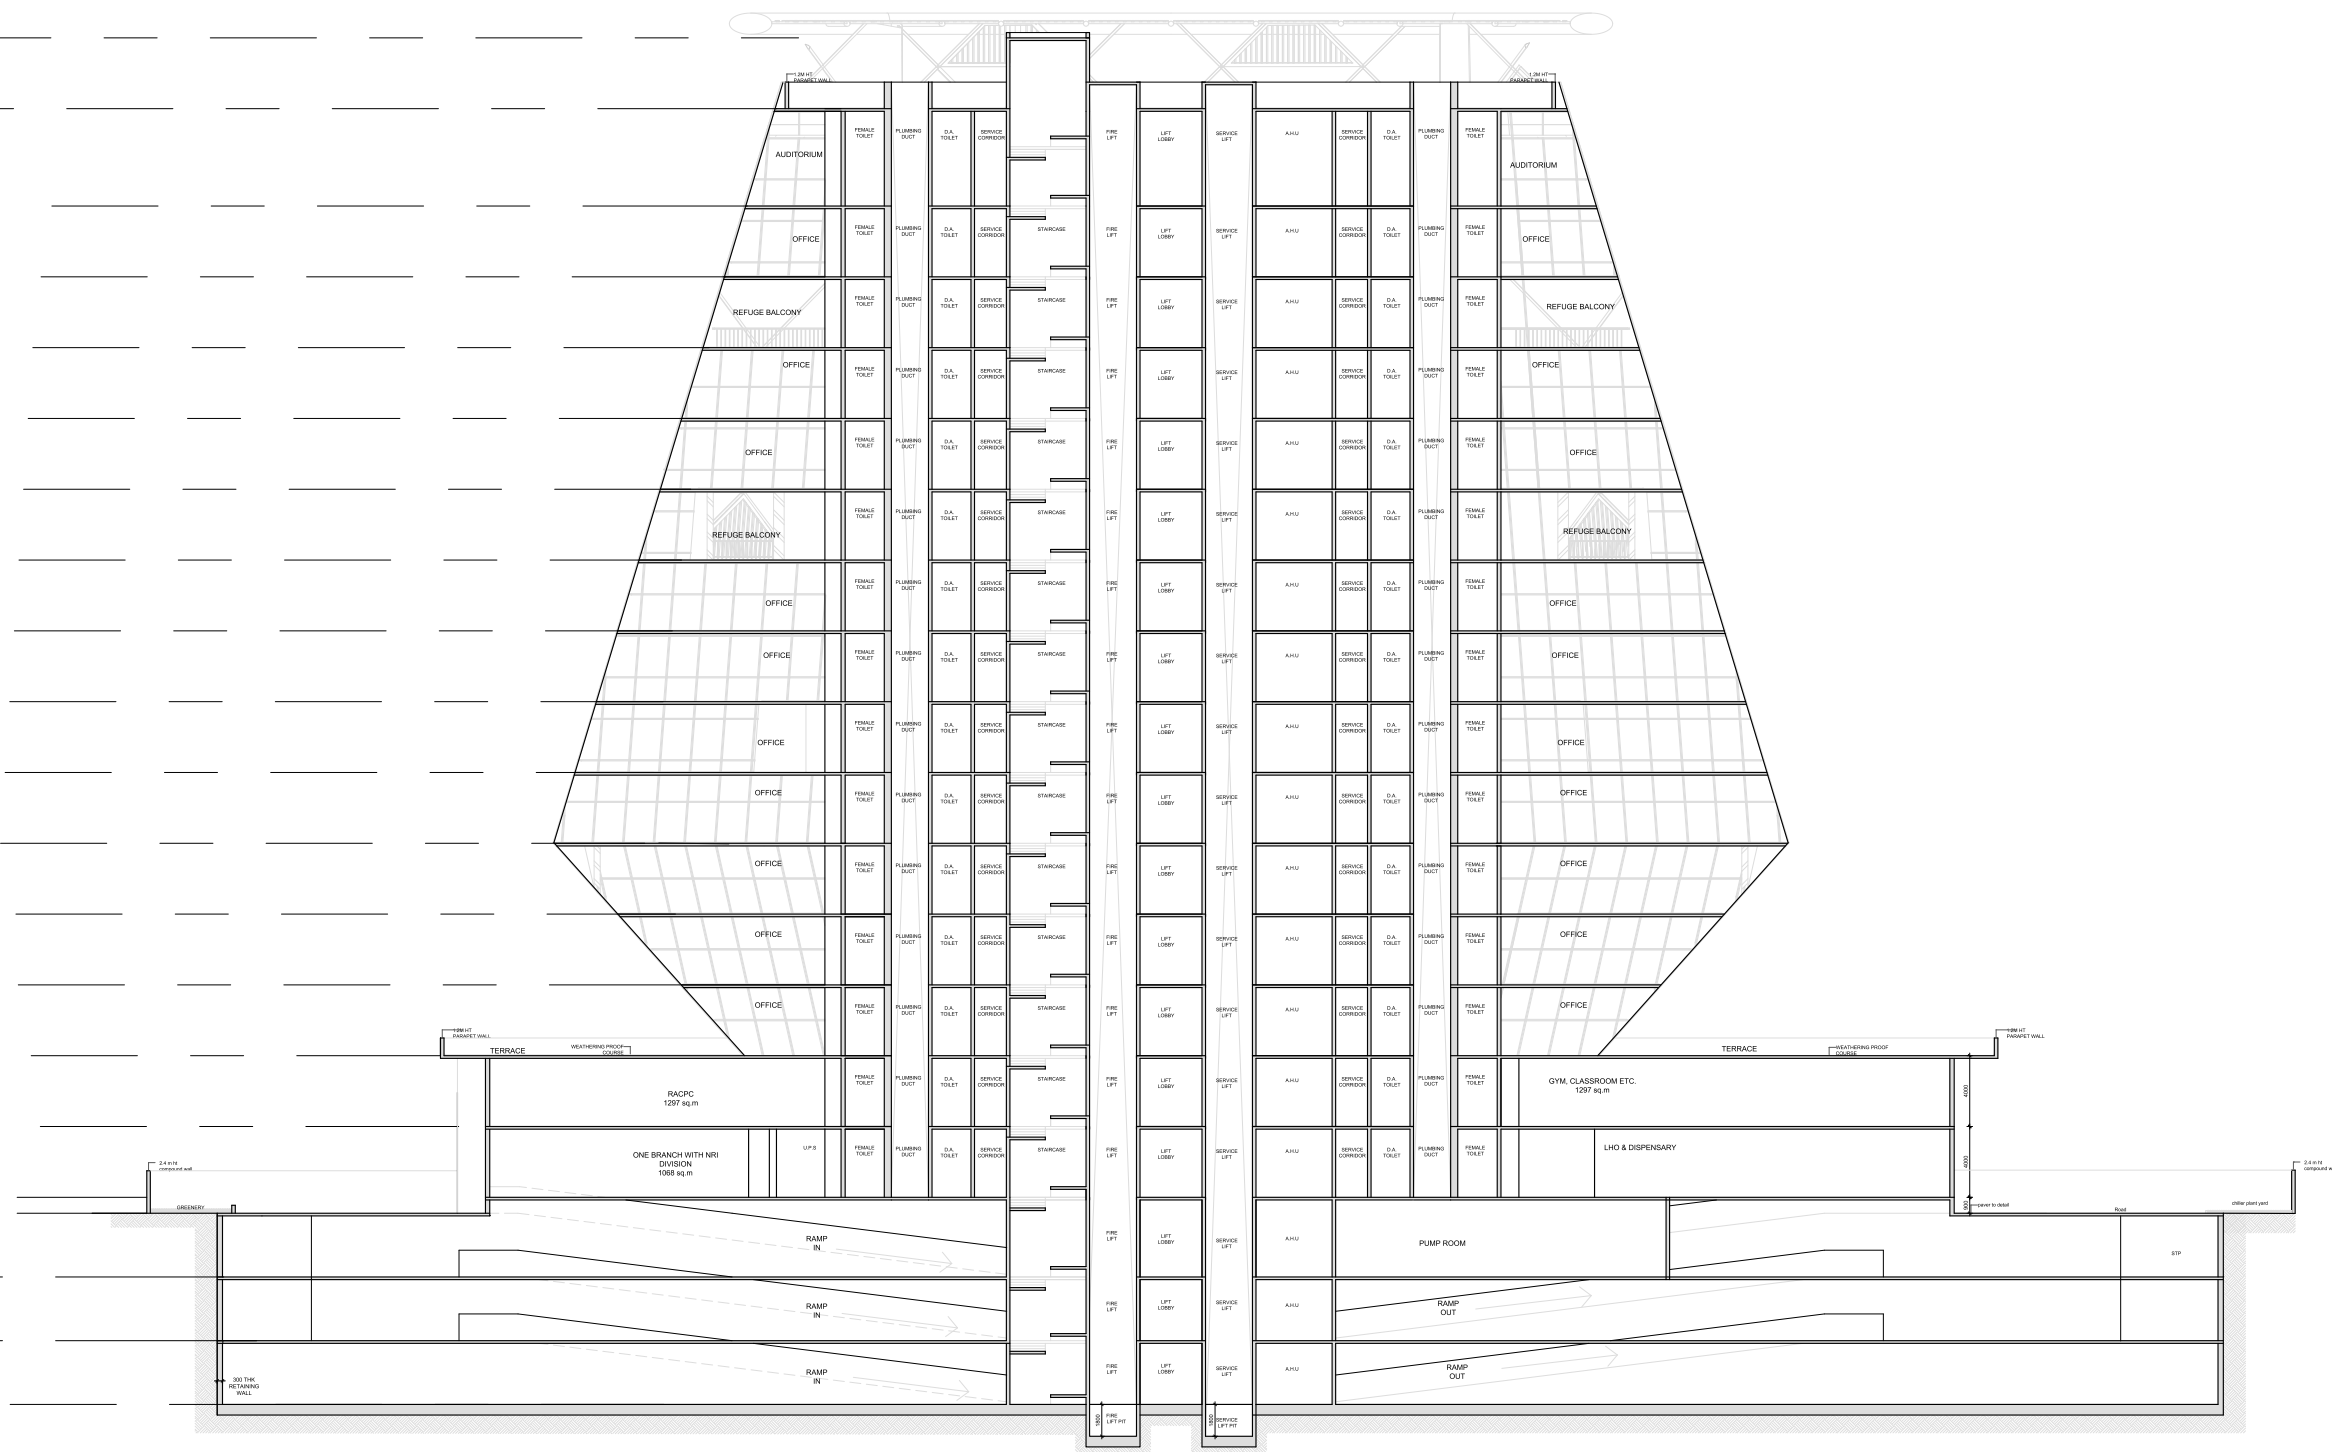


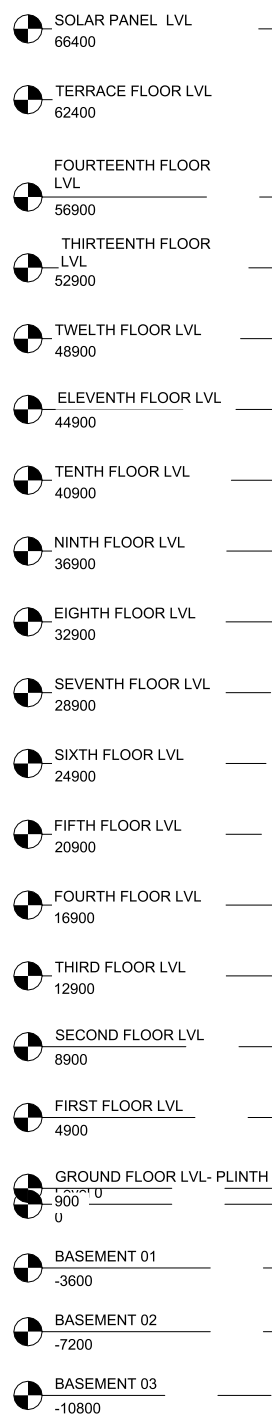

SECTION AA

R00	ISSUED FOR CLIENT APPROVAL	02/09/2025
REVISION	DESCRIPTION	DATE

CLIENT : **SBI, LHO, AMARAVATI**

PROJECT :
2025155 - CONSTRUCTION OF BUILDINGS FOR
AMARAVATI LOCAL HEAD OFFICE AND OTHER
OUTFITS AT AMARAVATI, ANDHRA PRADESH

SHEET SIZE/SCALE	
ISSUED DATE	05/11/2025
REV. DATE	
DRAWN BY	Ar.MEENA SATHYA
CKD. BY	Ar.RANJITH
APPROVED BY	Ar.ENIYAVAN

DRAWING NO : 2025155\AR\SB\AMR-23


DRAWING TITLE : SECTION A-A

DRAWING TITLE: SECTION AA

R. δx
Manifesting a better tomorrow

RDX ARCHITECTS & CONSULTANTS
Architecture | Engineering | PMC
Landscape | Interior design

NO:B-8,3rd Floor kala flats,44th street,
4th Avenue,Ashok nagar, Chennai-83
E-Mail:architects@rdxgroup.in
Ph.: 9600092009

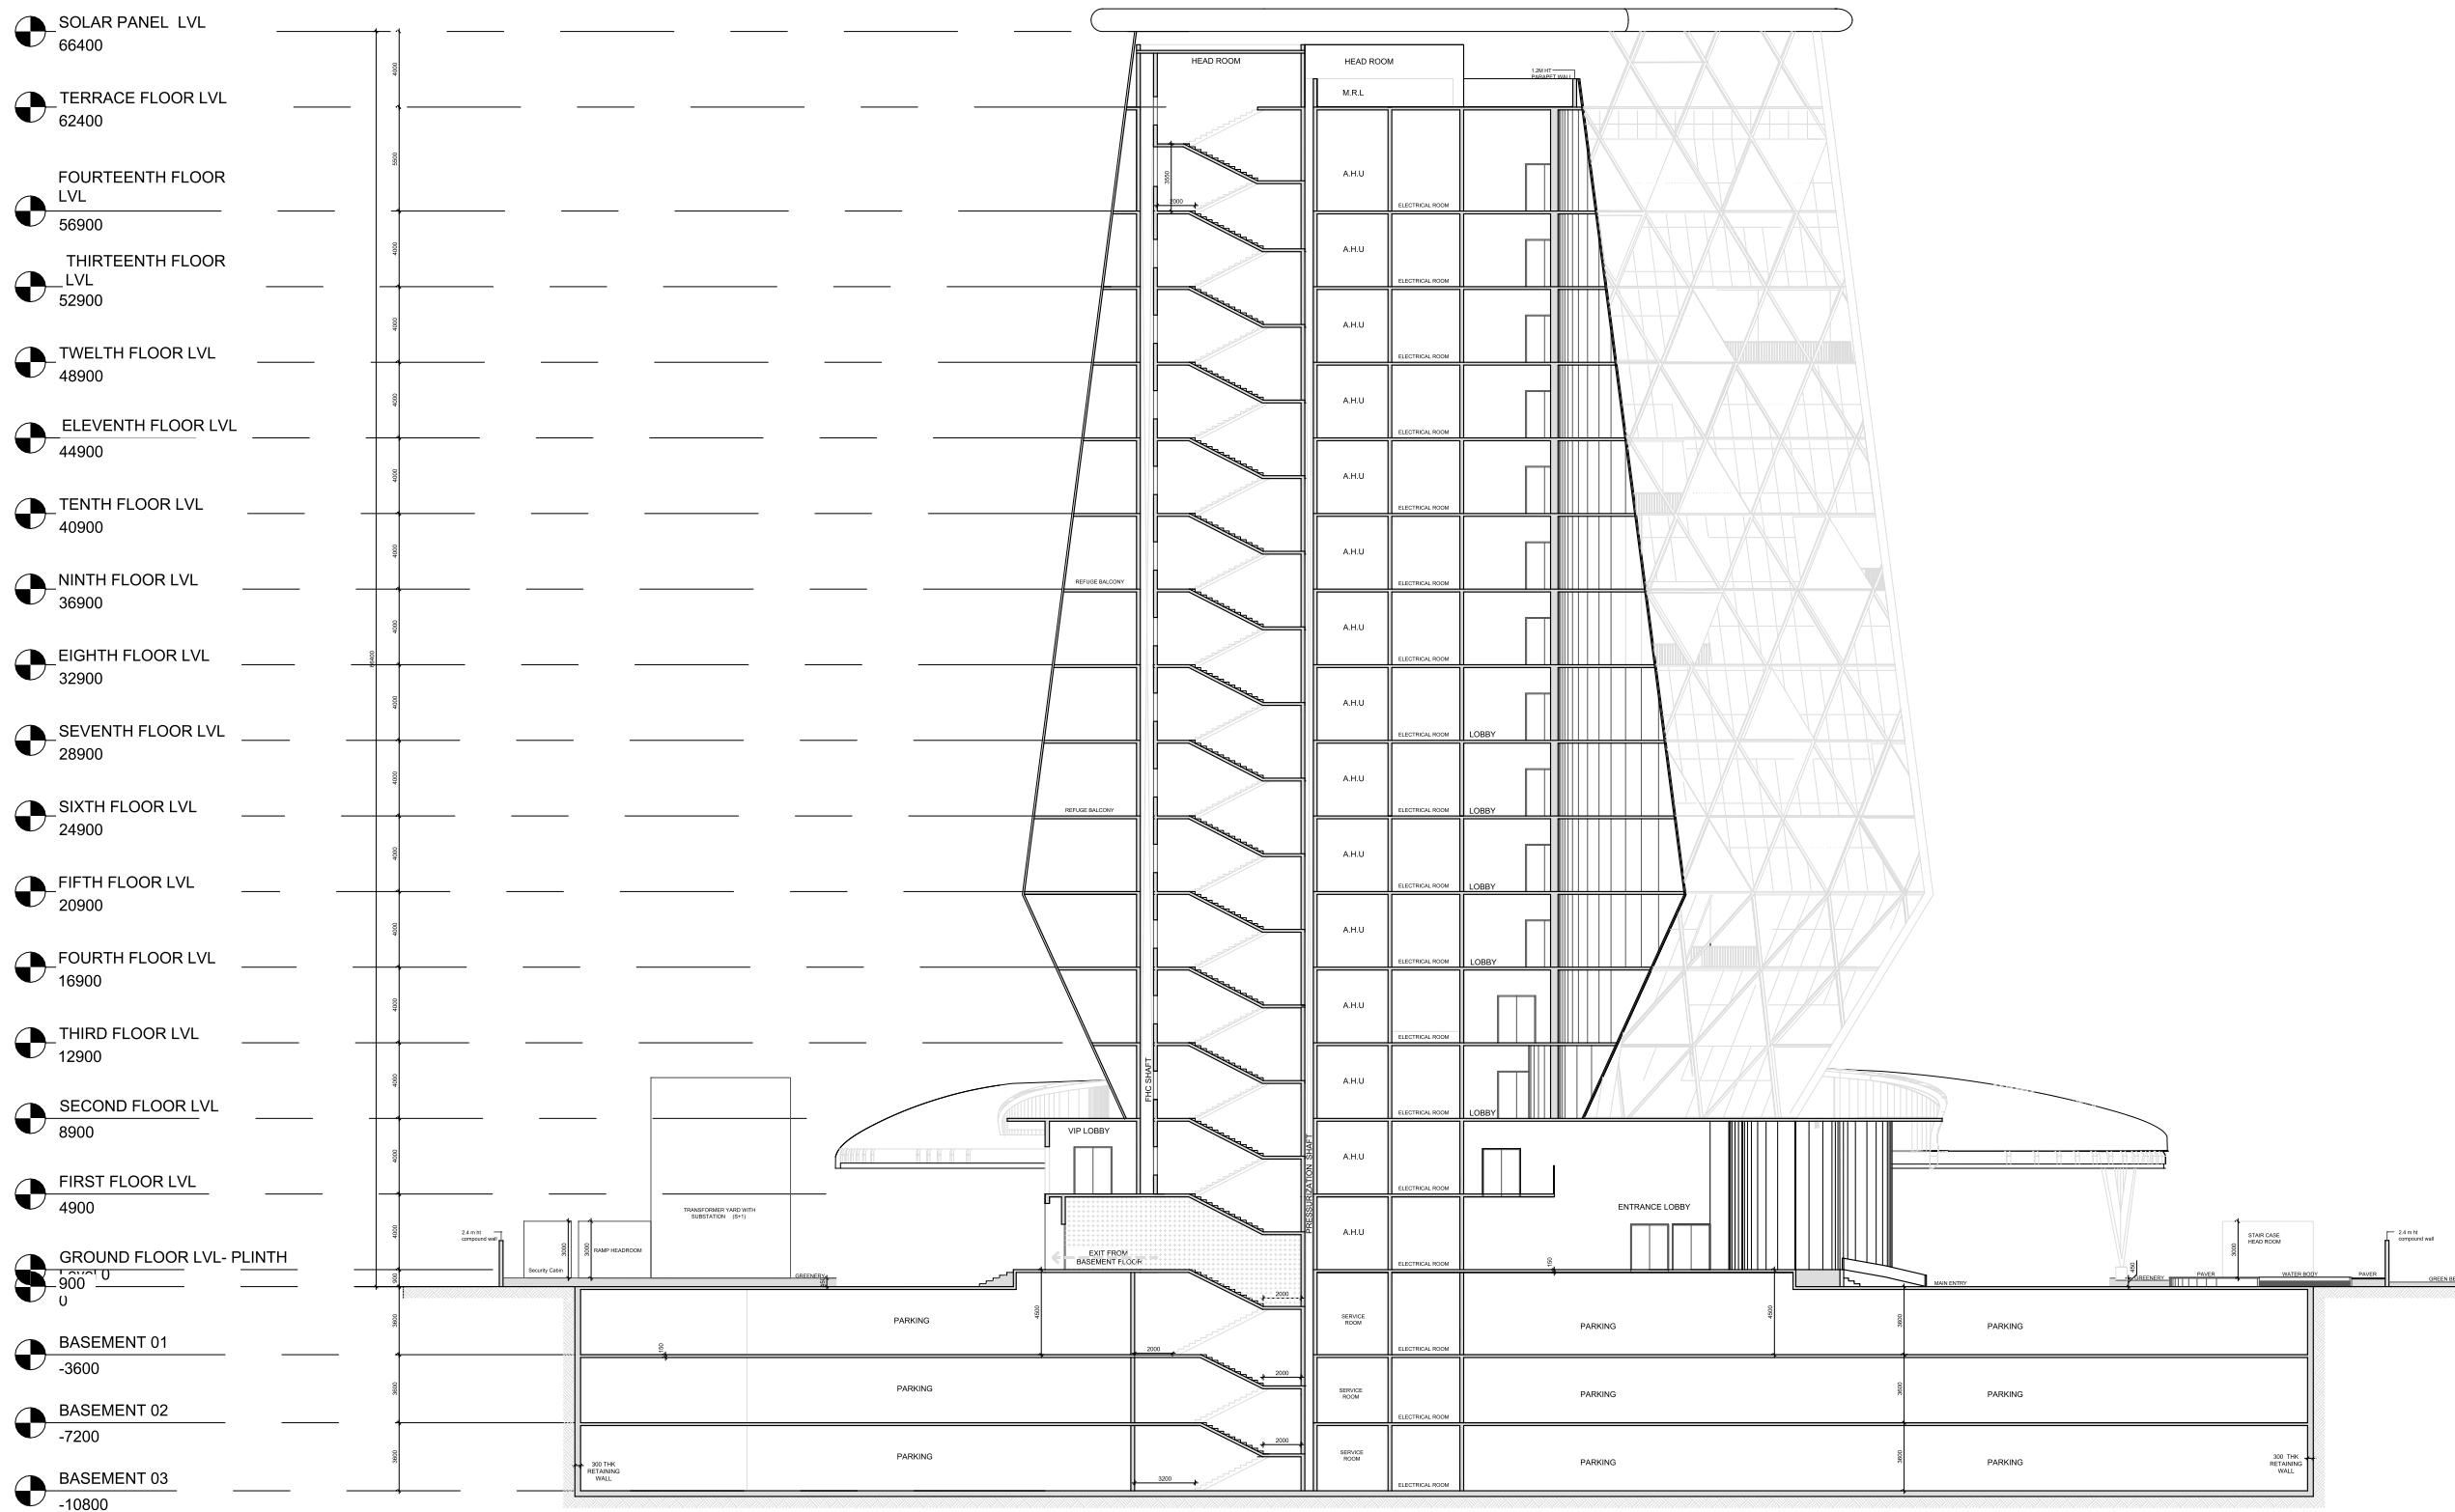

R00	ISSUED FOR CLIENT APPROVAL	02/09/2025
REVISION	DESCRIPTION	DATE

NO:B-8,3rd Floor kala flats,44th street,
4th Avenue,Ashok nagar, Chennai-83
E-Mail:architects@rdxgroup.in
Ph.: 9600092009