




2ND FLOOR PLAN
SBILD(HOSTEL BLOCK)
(BLOCK-C)

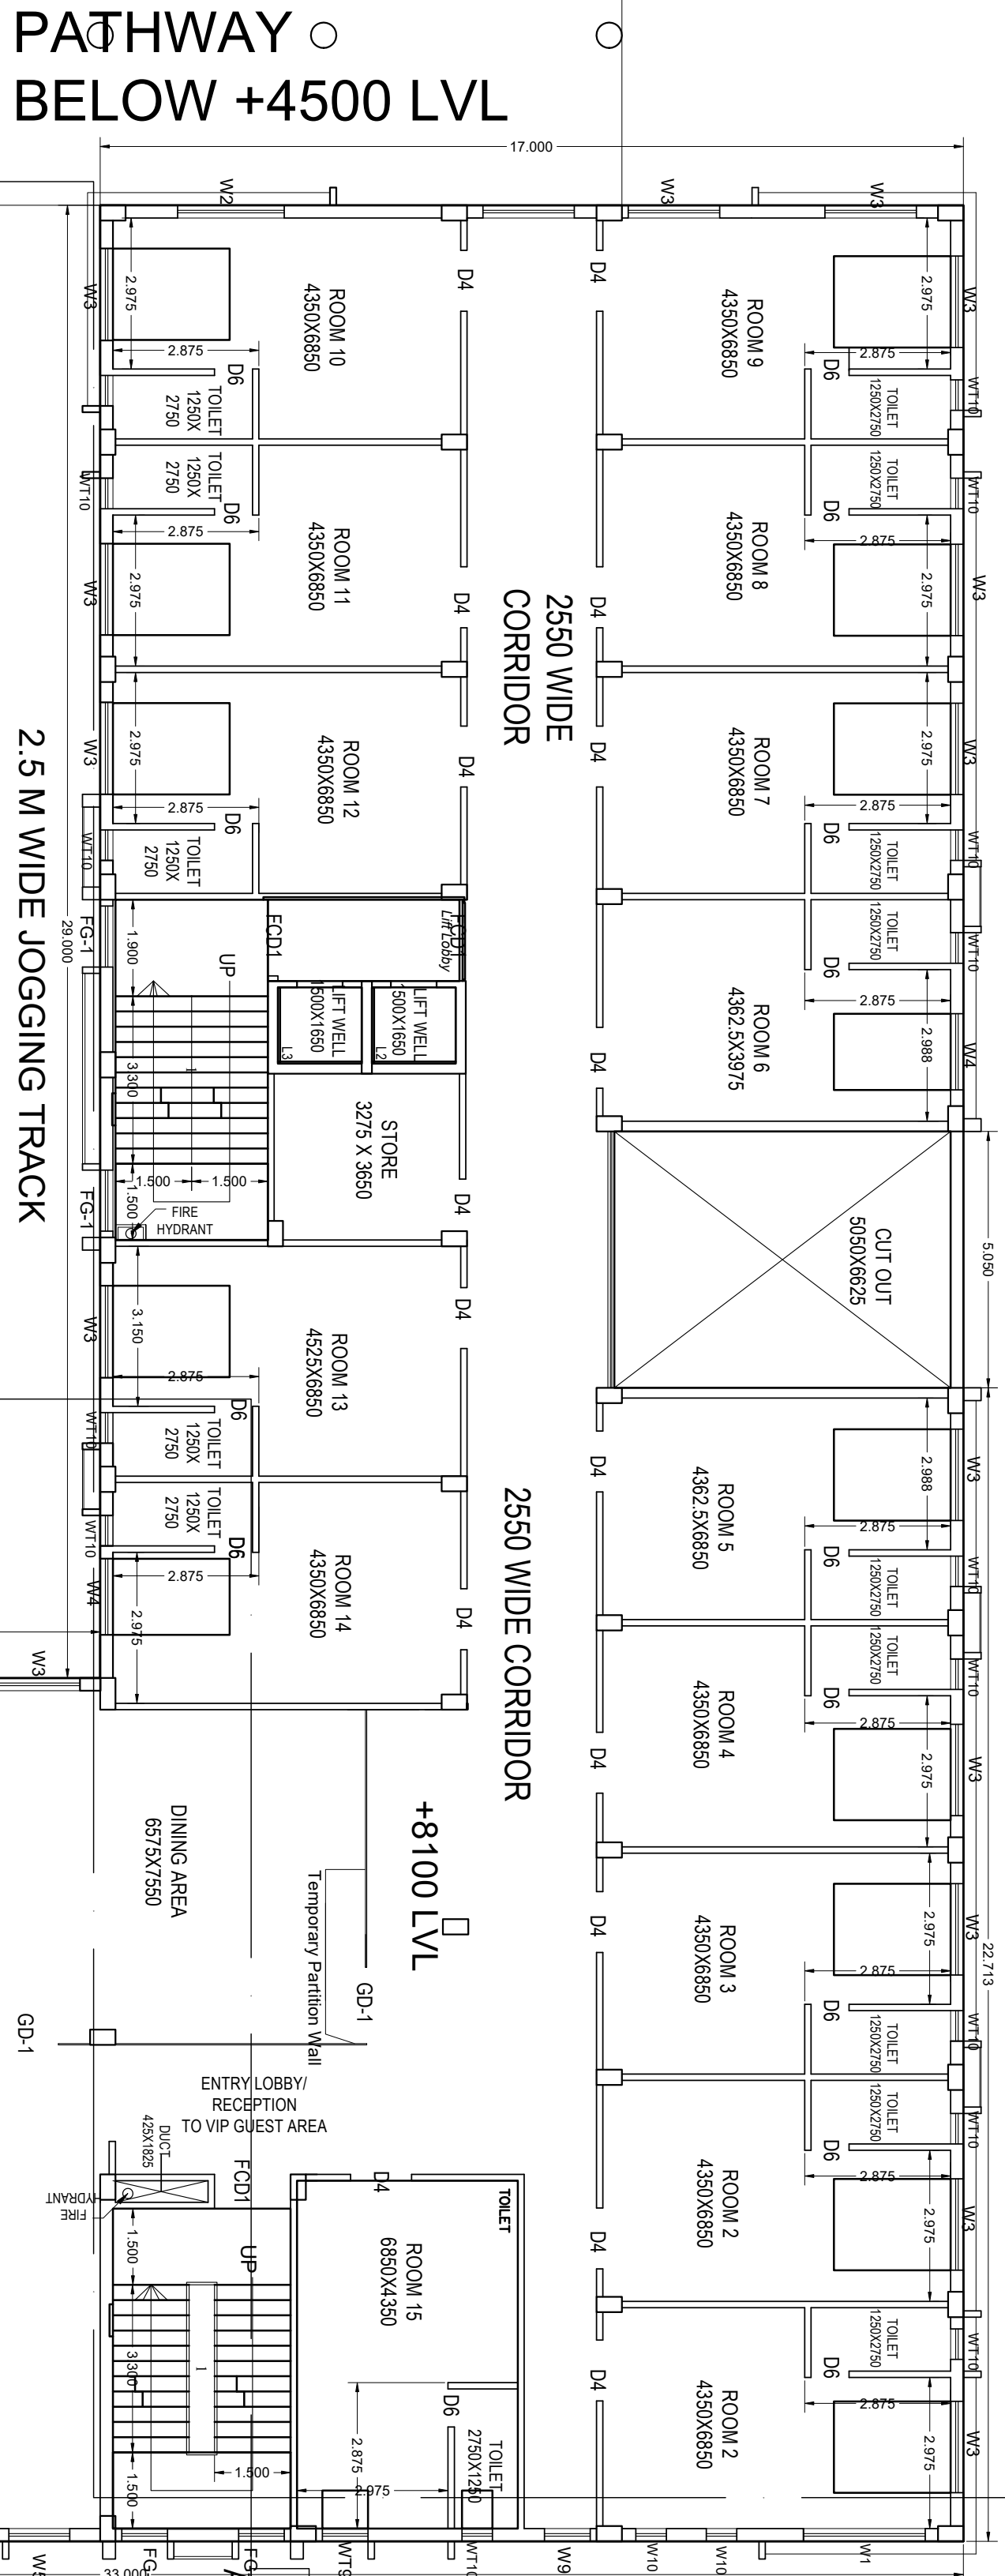


ROOF PLAN (BLOCK-C)
SBILD(HOSTEL BLOCK)

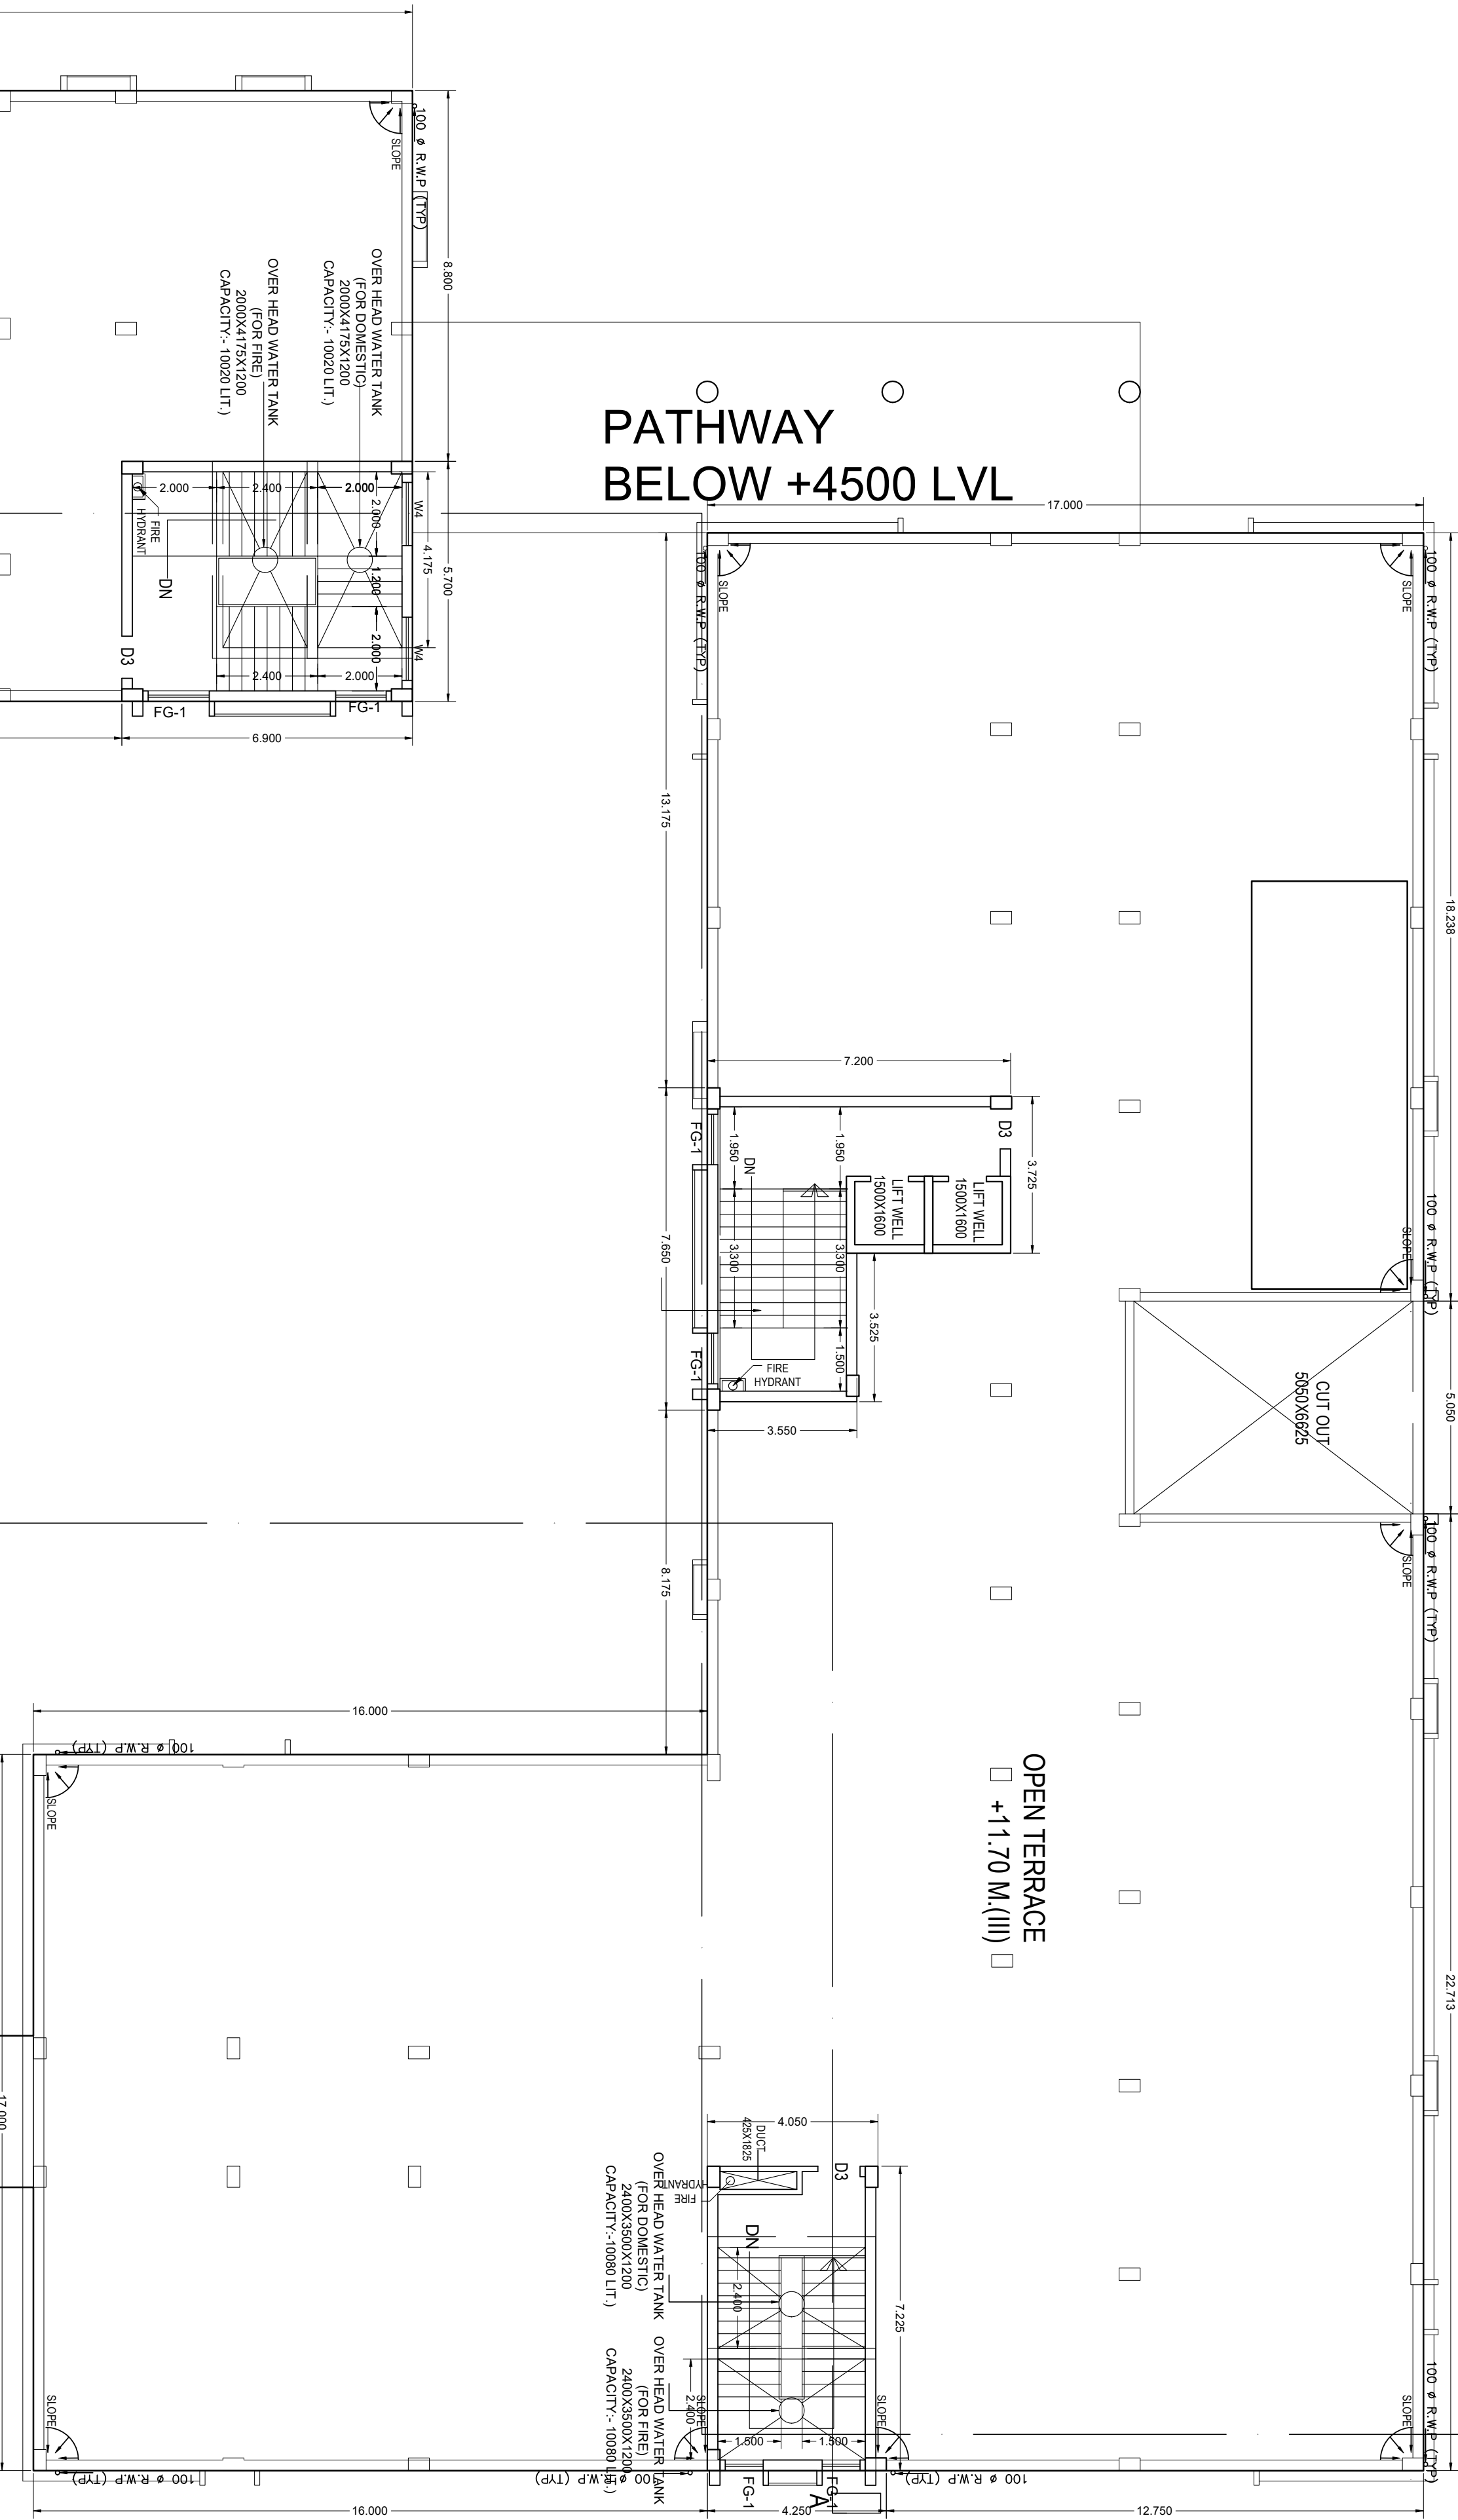

2ND FLOOR PLAN
SBILD(ADMINISTRATIVE BLOCK)
(BLOCK-B)

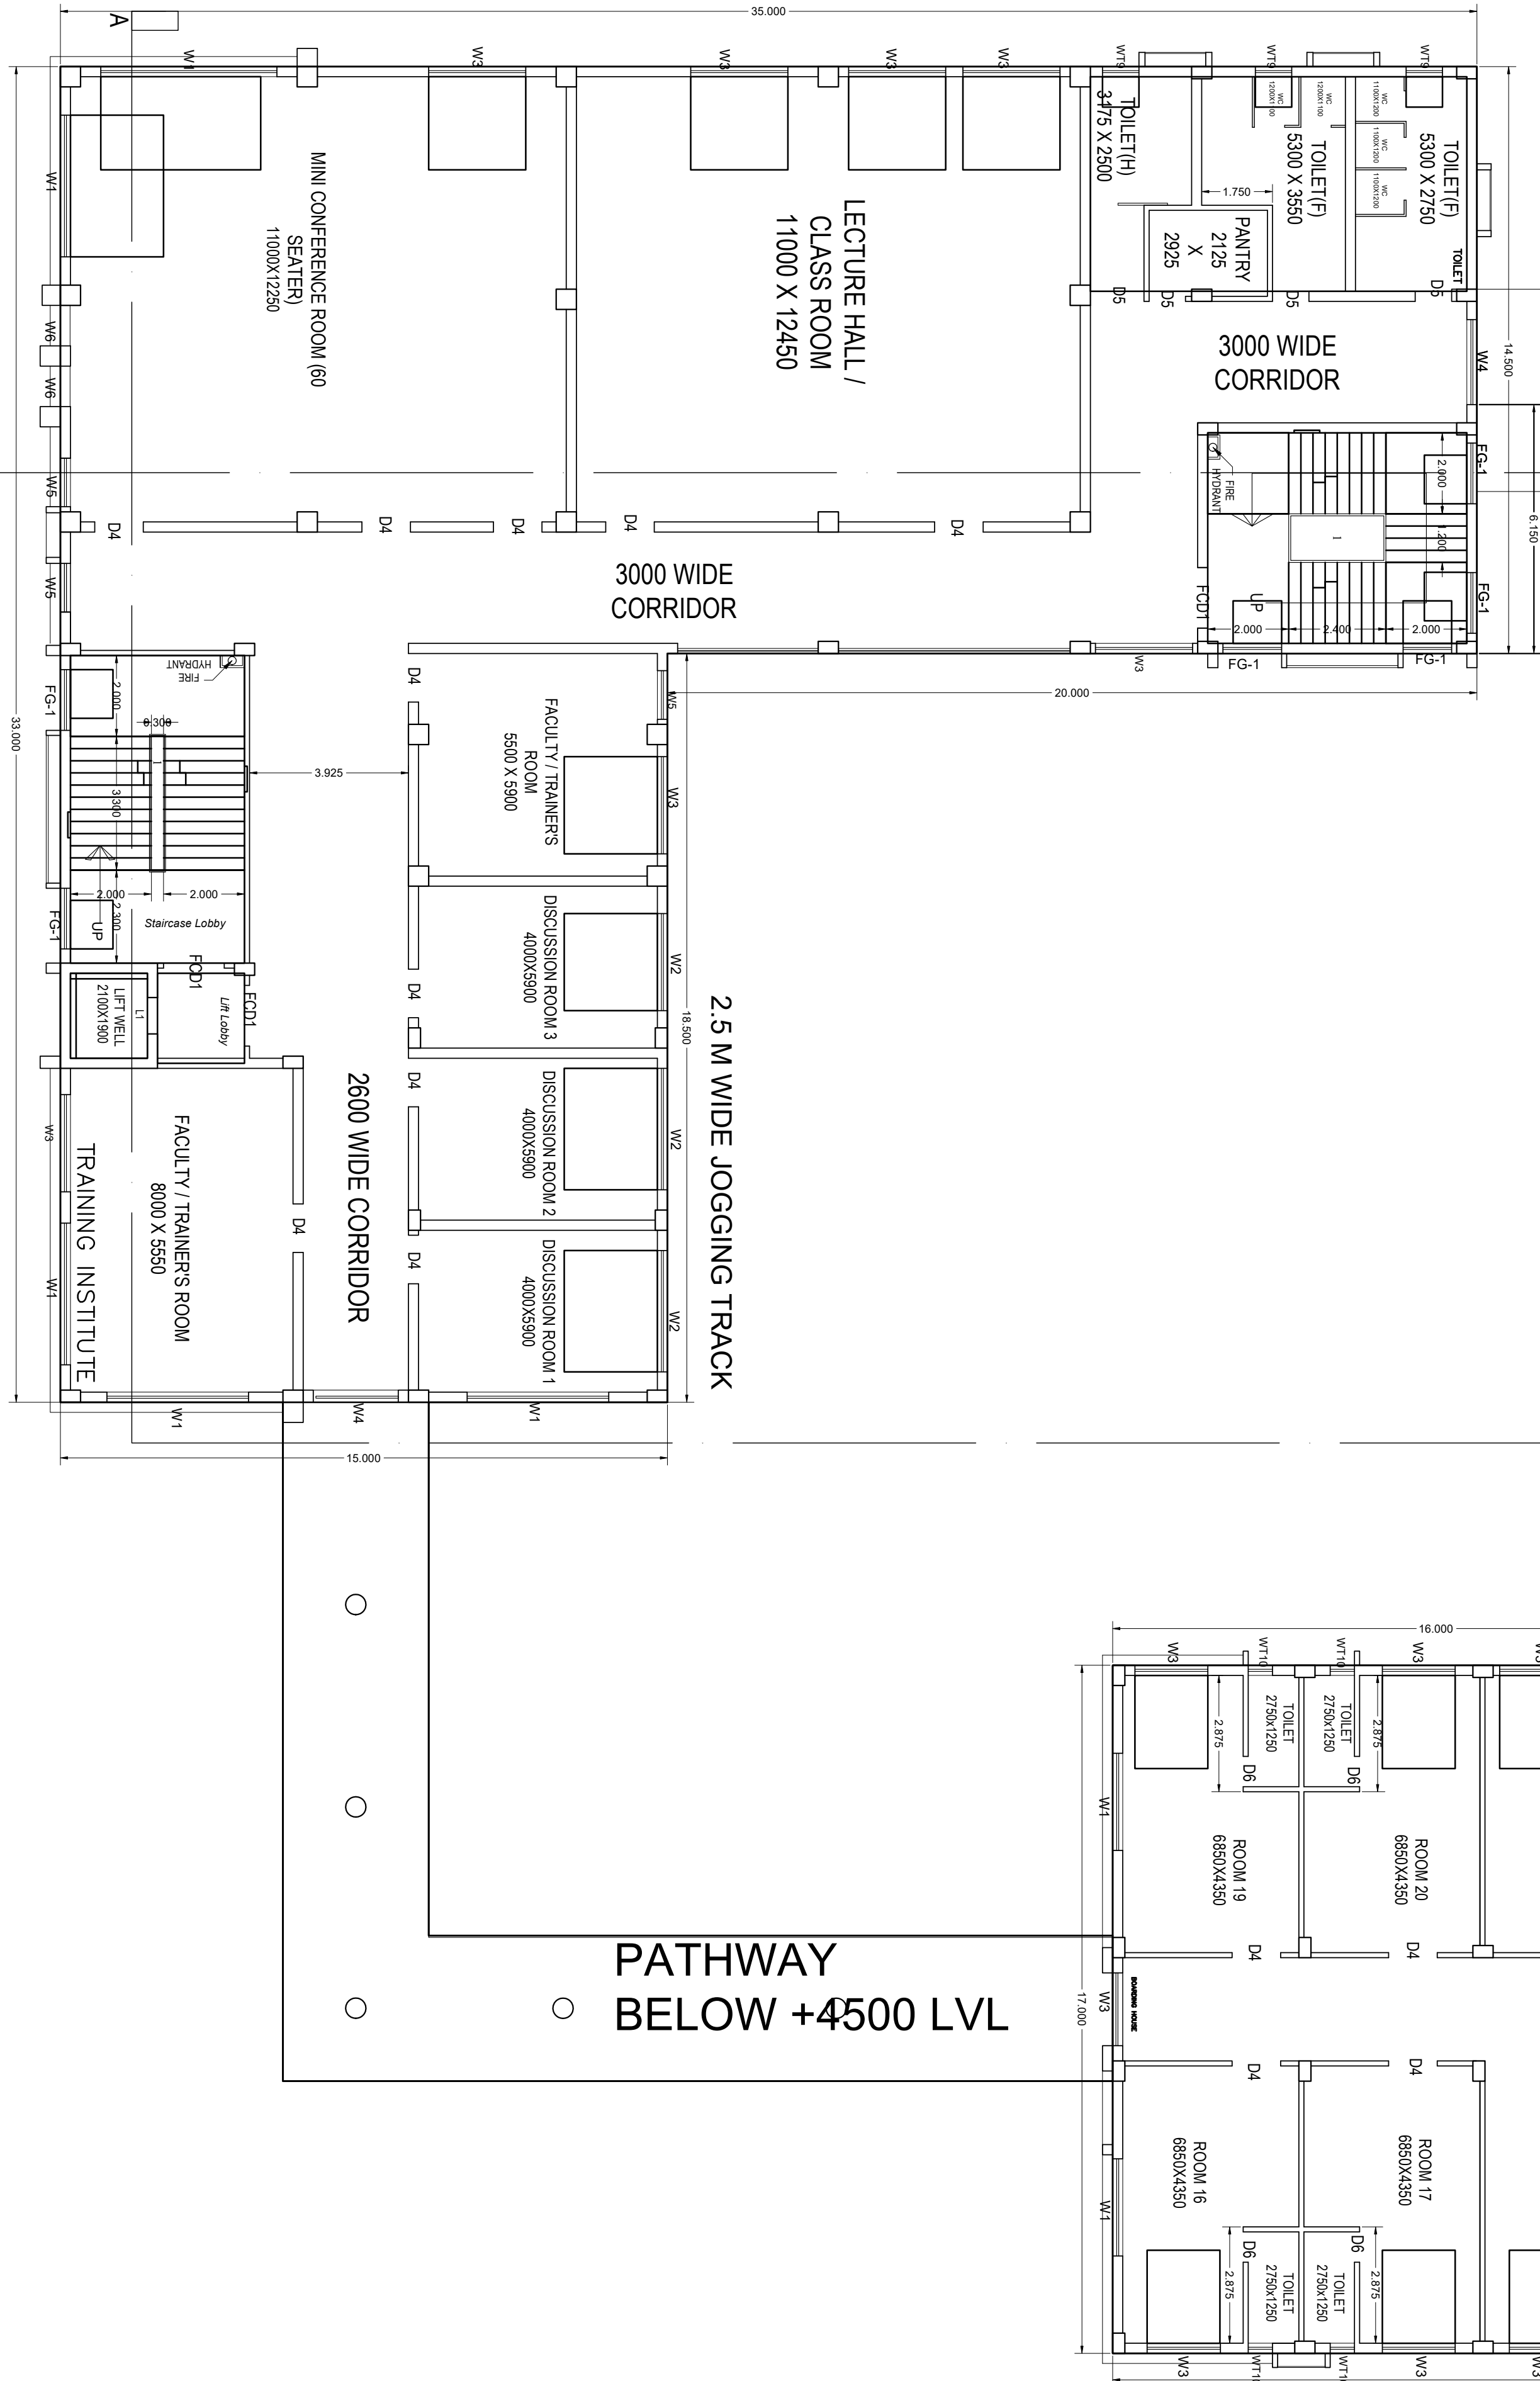

ROOF PLAN (BLOCK-B)
SBILD(ADMINISTRATIVE BLOCK)

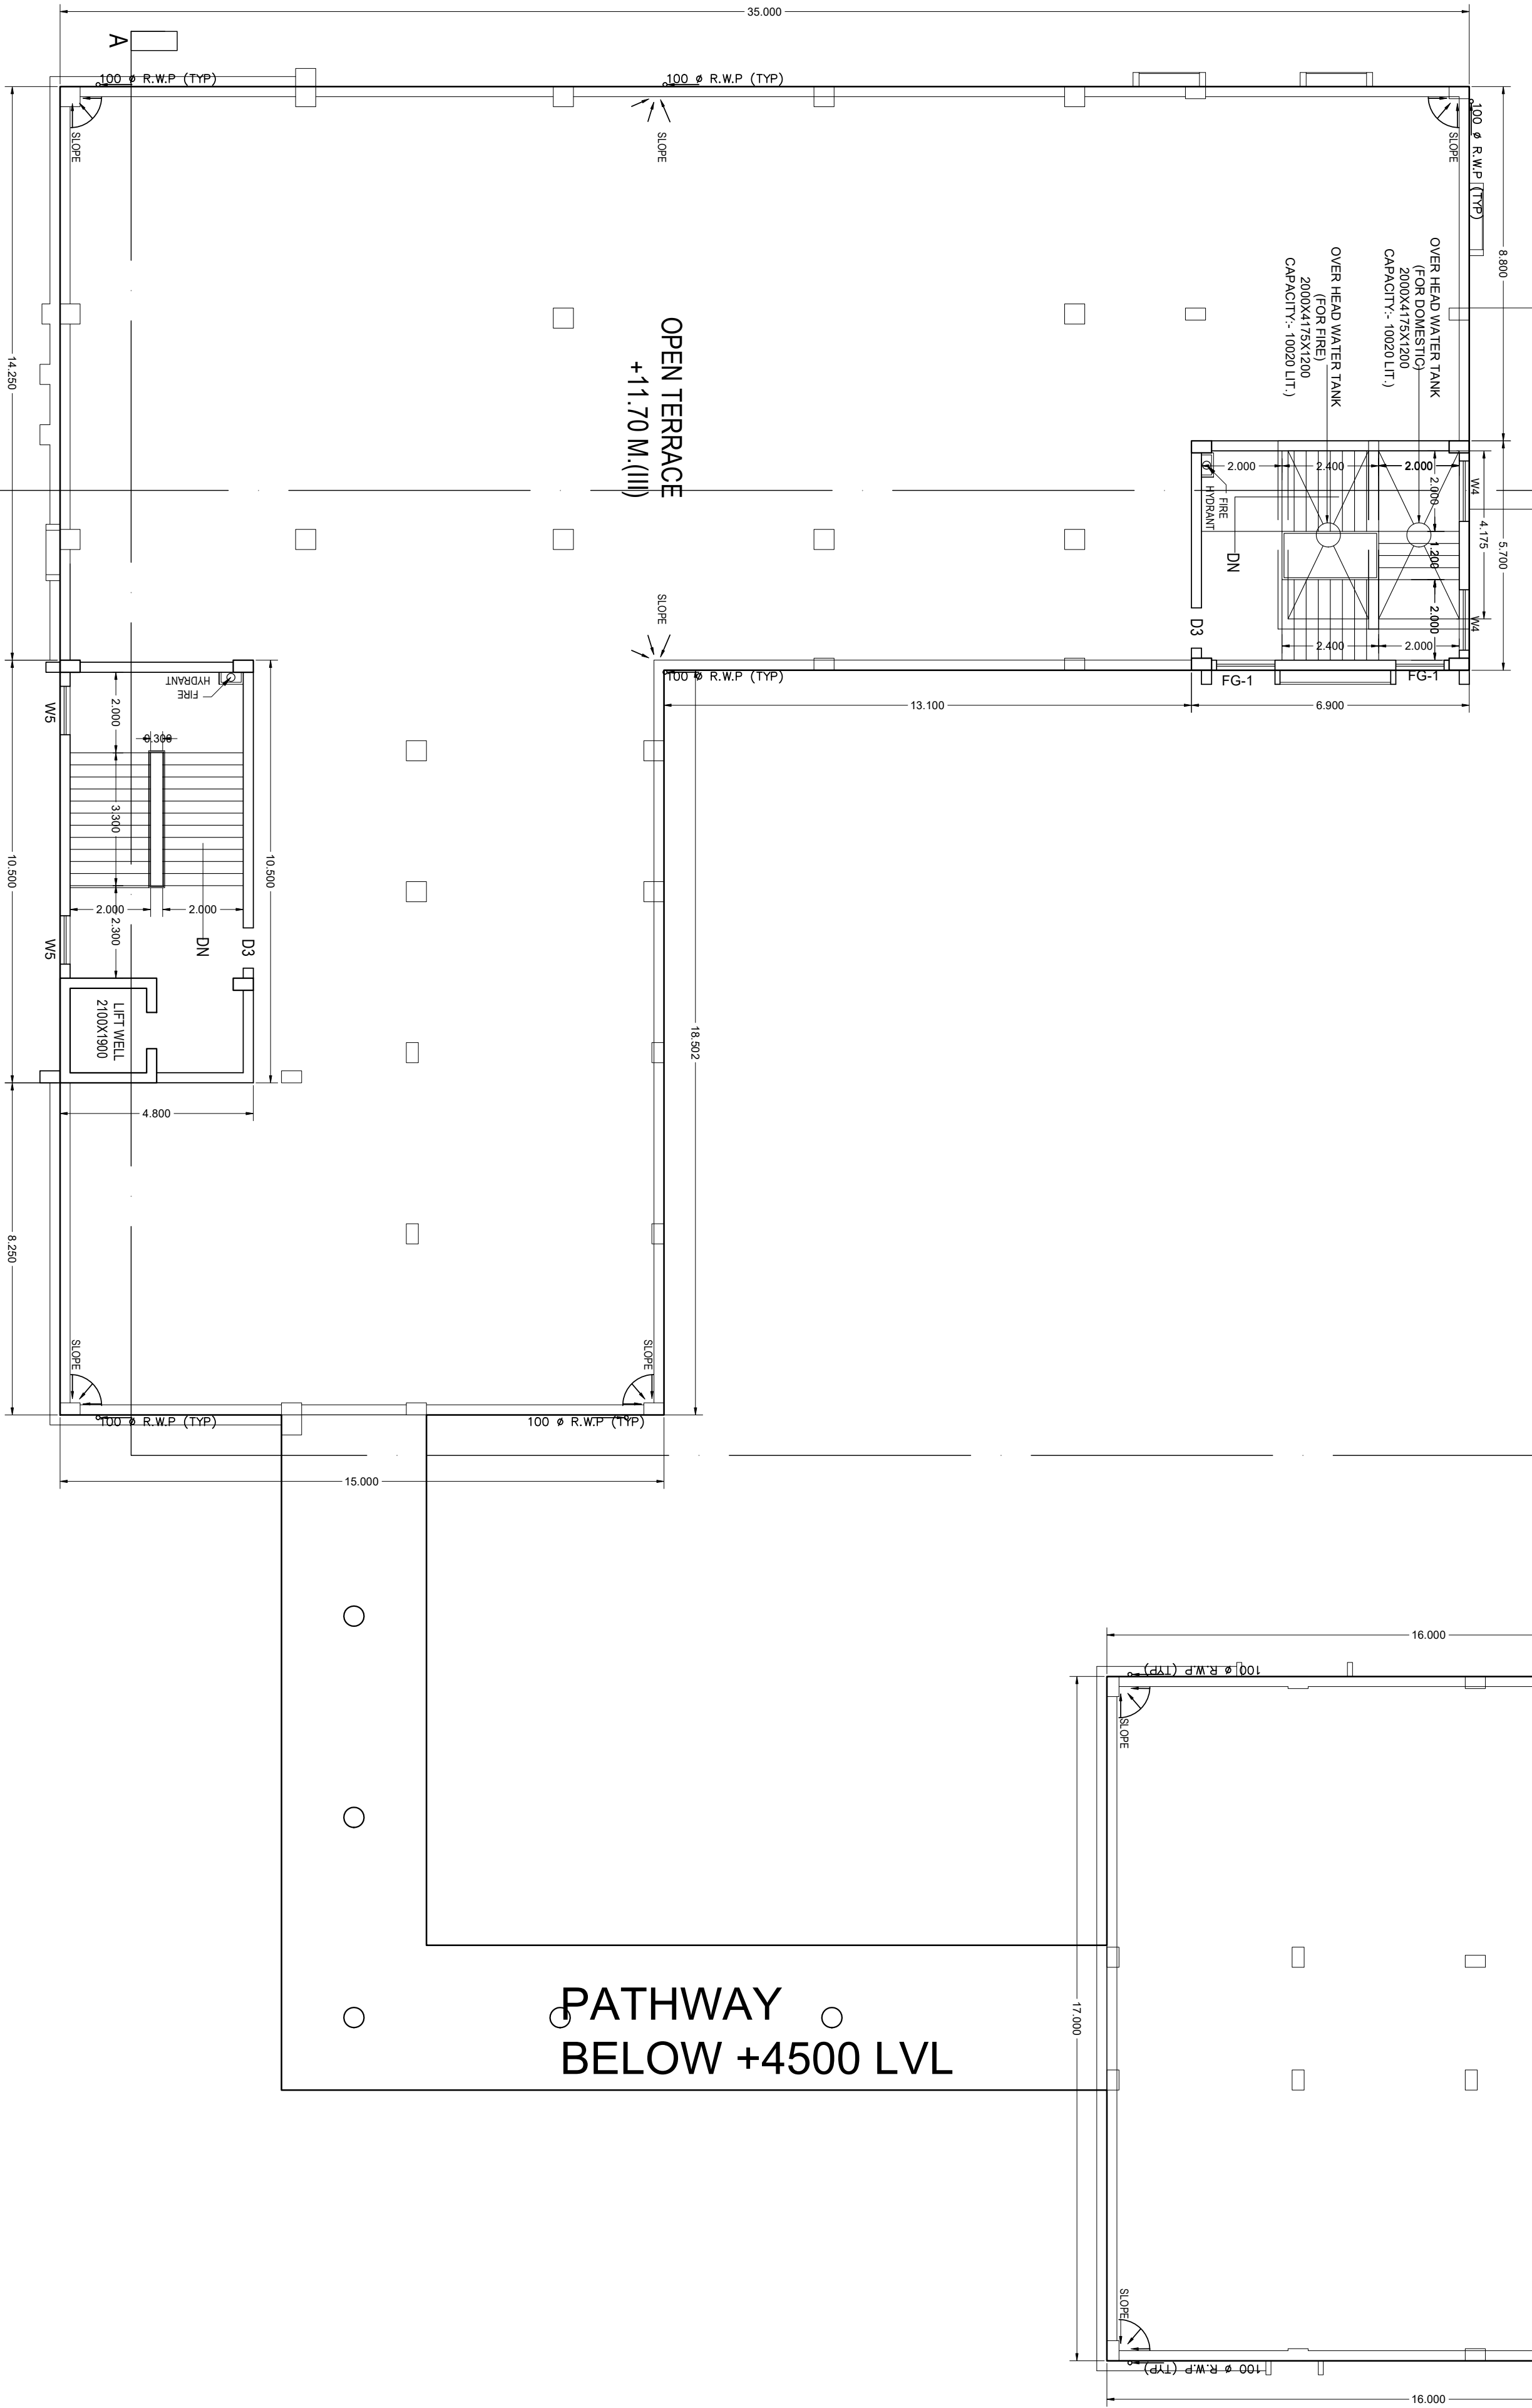

WINDOW SCHEDULE (BLOCK-B)						DOOR SCHEDULE					
MKG.	WIDTH	HEIGHT	SILL	UNTEL	BEAM	MKG.	WIDTH	UNTEL	BEAM	MKG.	WIDTH
W1	3500	2500	750	---	---	D1	2000	---	---	D2	2000
