


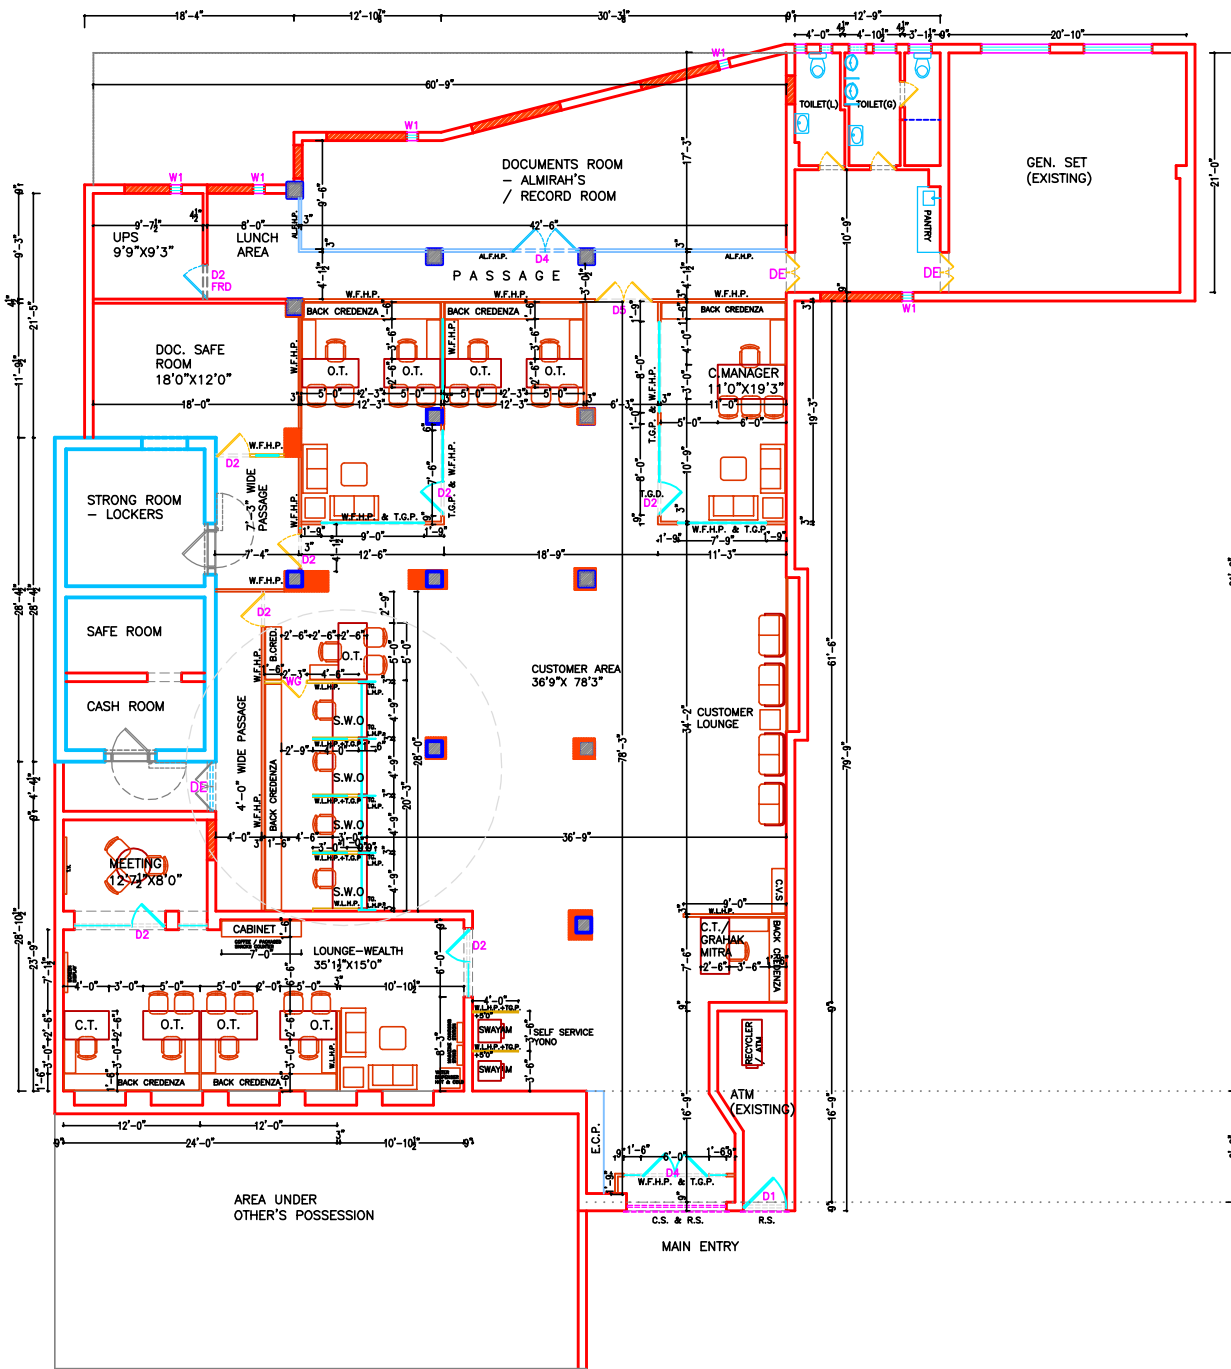

LAYOUT PLAN - G.F.

GLASS PORTION OF PARTITION
SOLID PORTION OF PARTITION
PARTITION - LAYOUT

01. LAYOUT UPDATED -01.10.24
AS DISCUSSED AT SITE, LENGTH OF S.WO COUNTER IS 4'9"

REV.	DESCRIPTION	DATE
TITLE:	LAYOUT PLAN-FURNISHING	
SCALE	1"=8'-0"	
DATE	01/03/24	
JOB NO.	SBI-SMEH/01	
DRG. NO.	WD-02/R1	

CREATIVE CONCEPTS
ARCHITECTS, PLANNERS, INT. DESIGNERS
RESI.C.O. - 1350, SECTOR - 25
PANCHKULA- 134116.
PH. 09815788192 (M)