


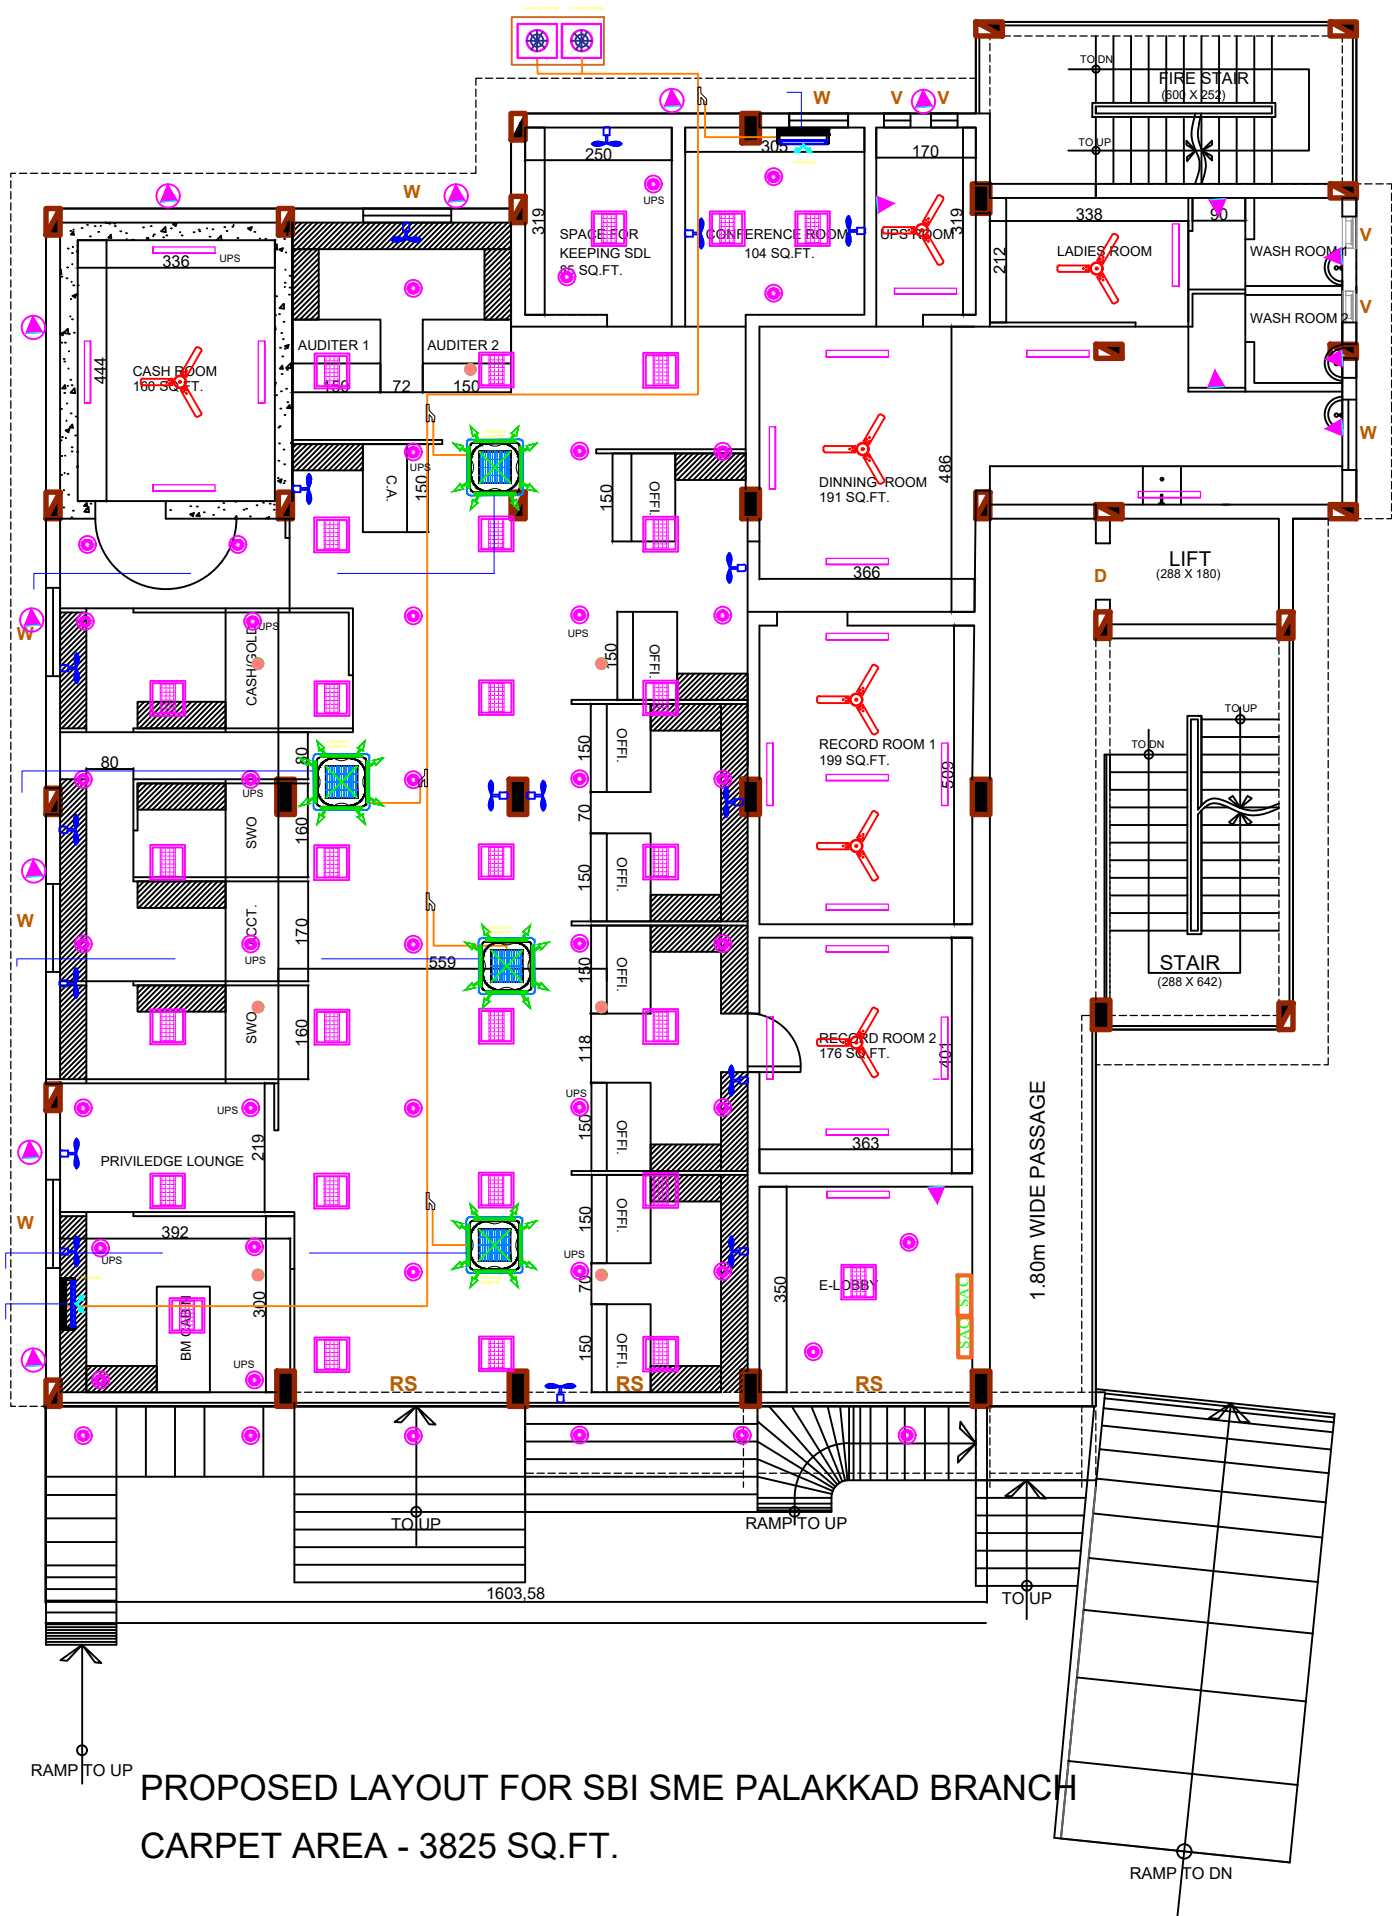

PROPOSED LAYOUT FOR SBI SME PALAKKAD BRANCH
CARPET AREA - 3825 SQ.FT.