
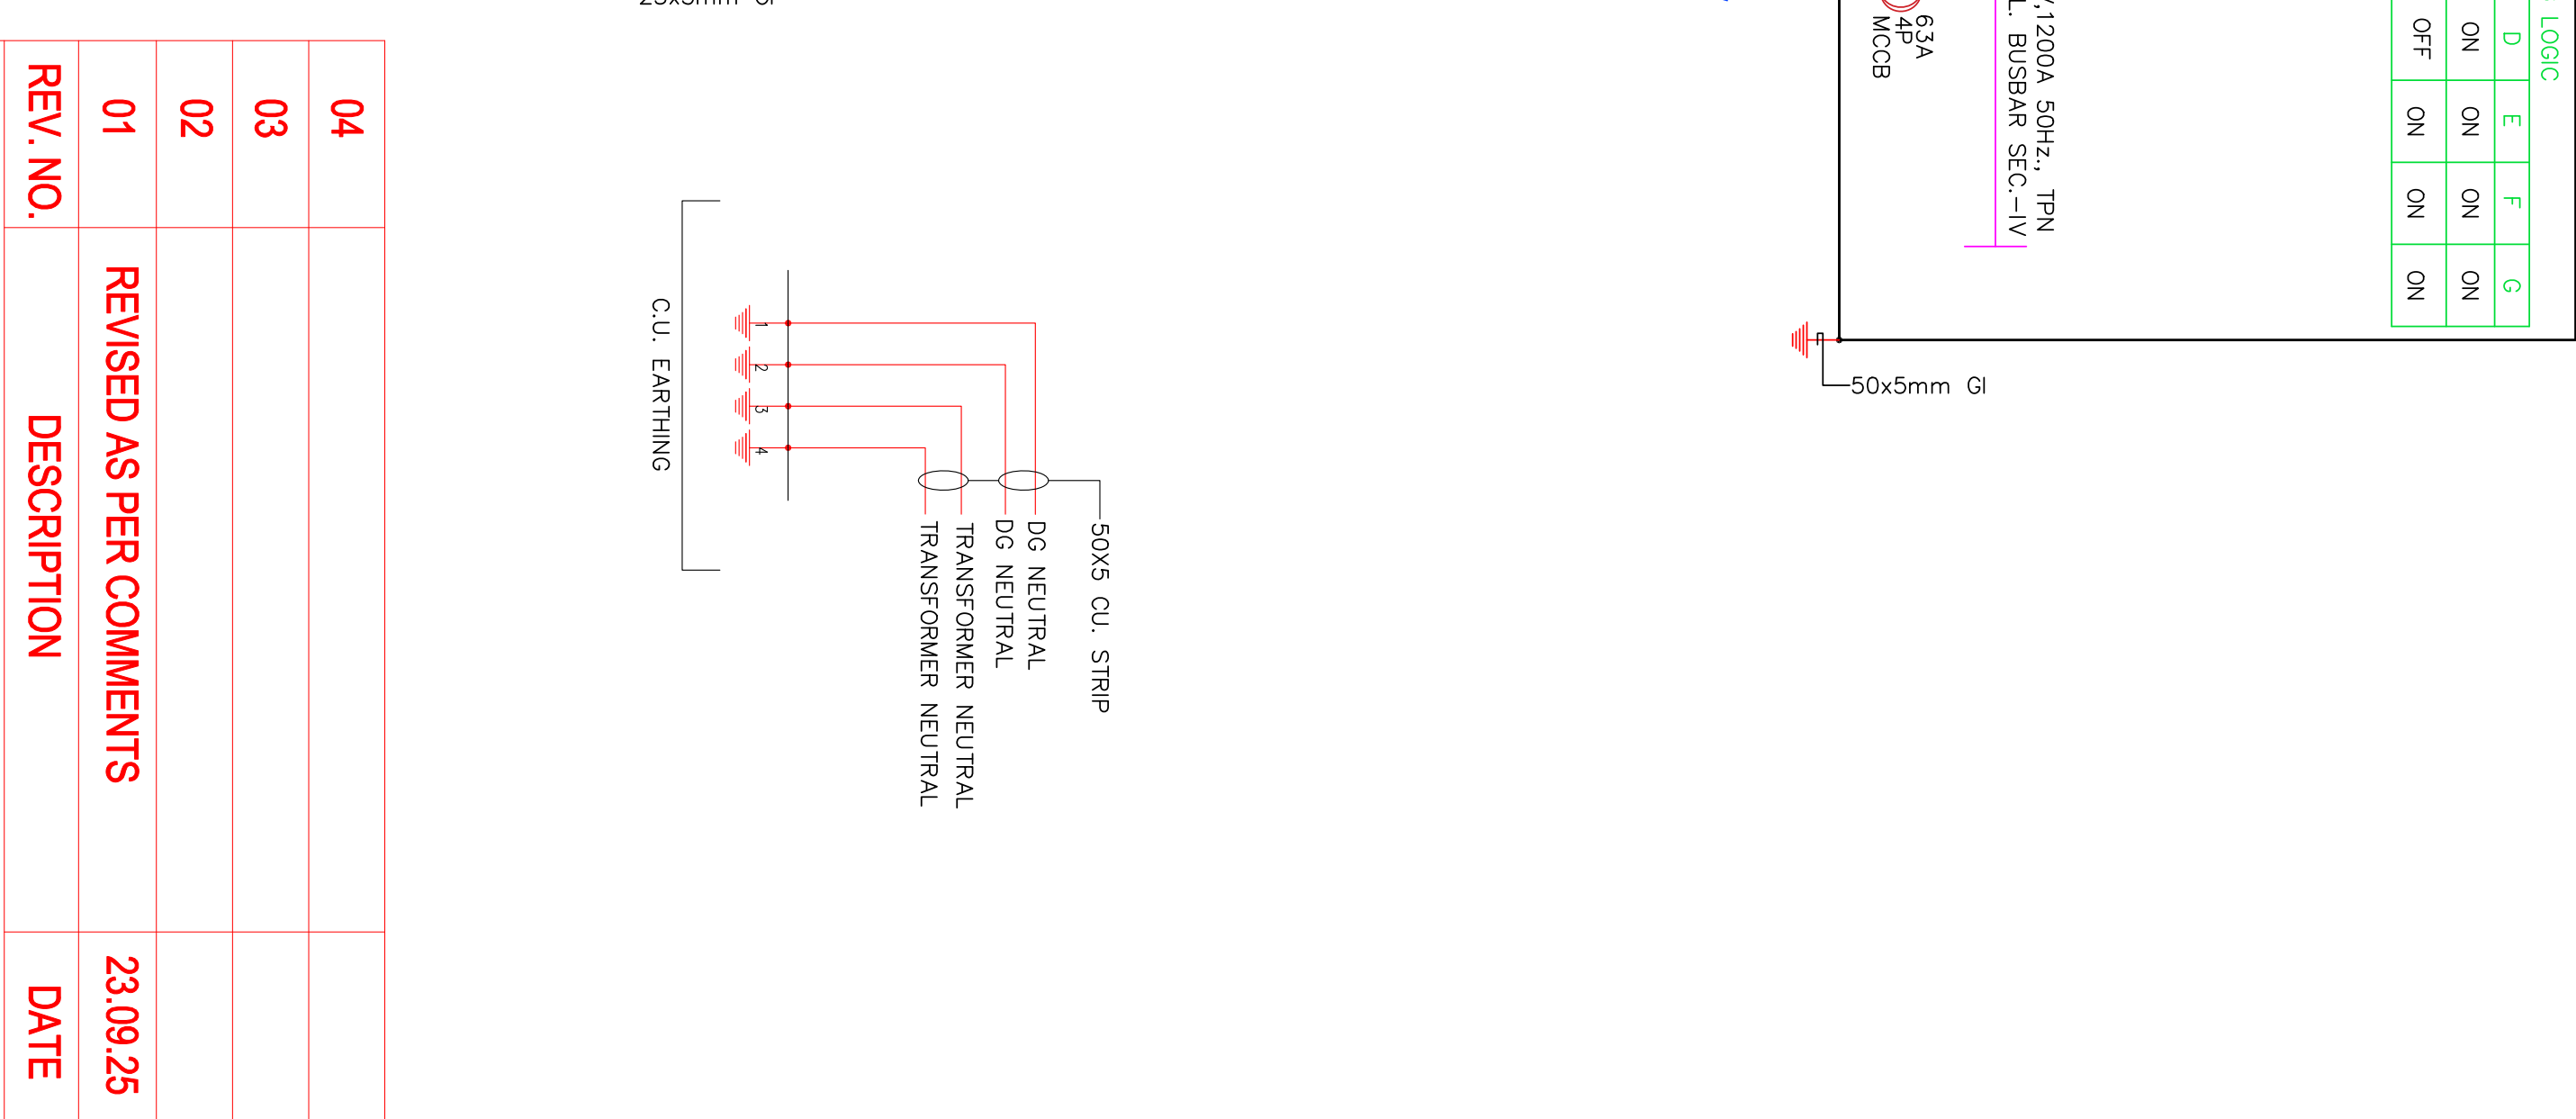
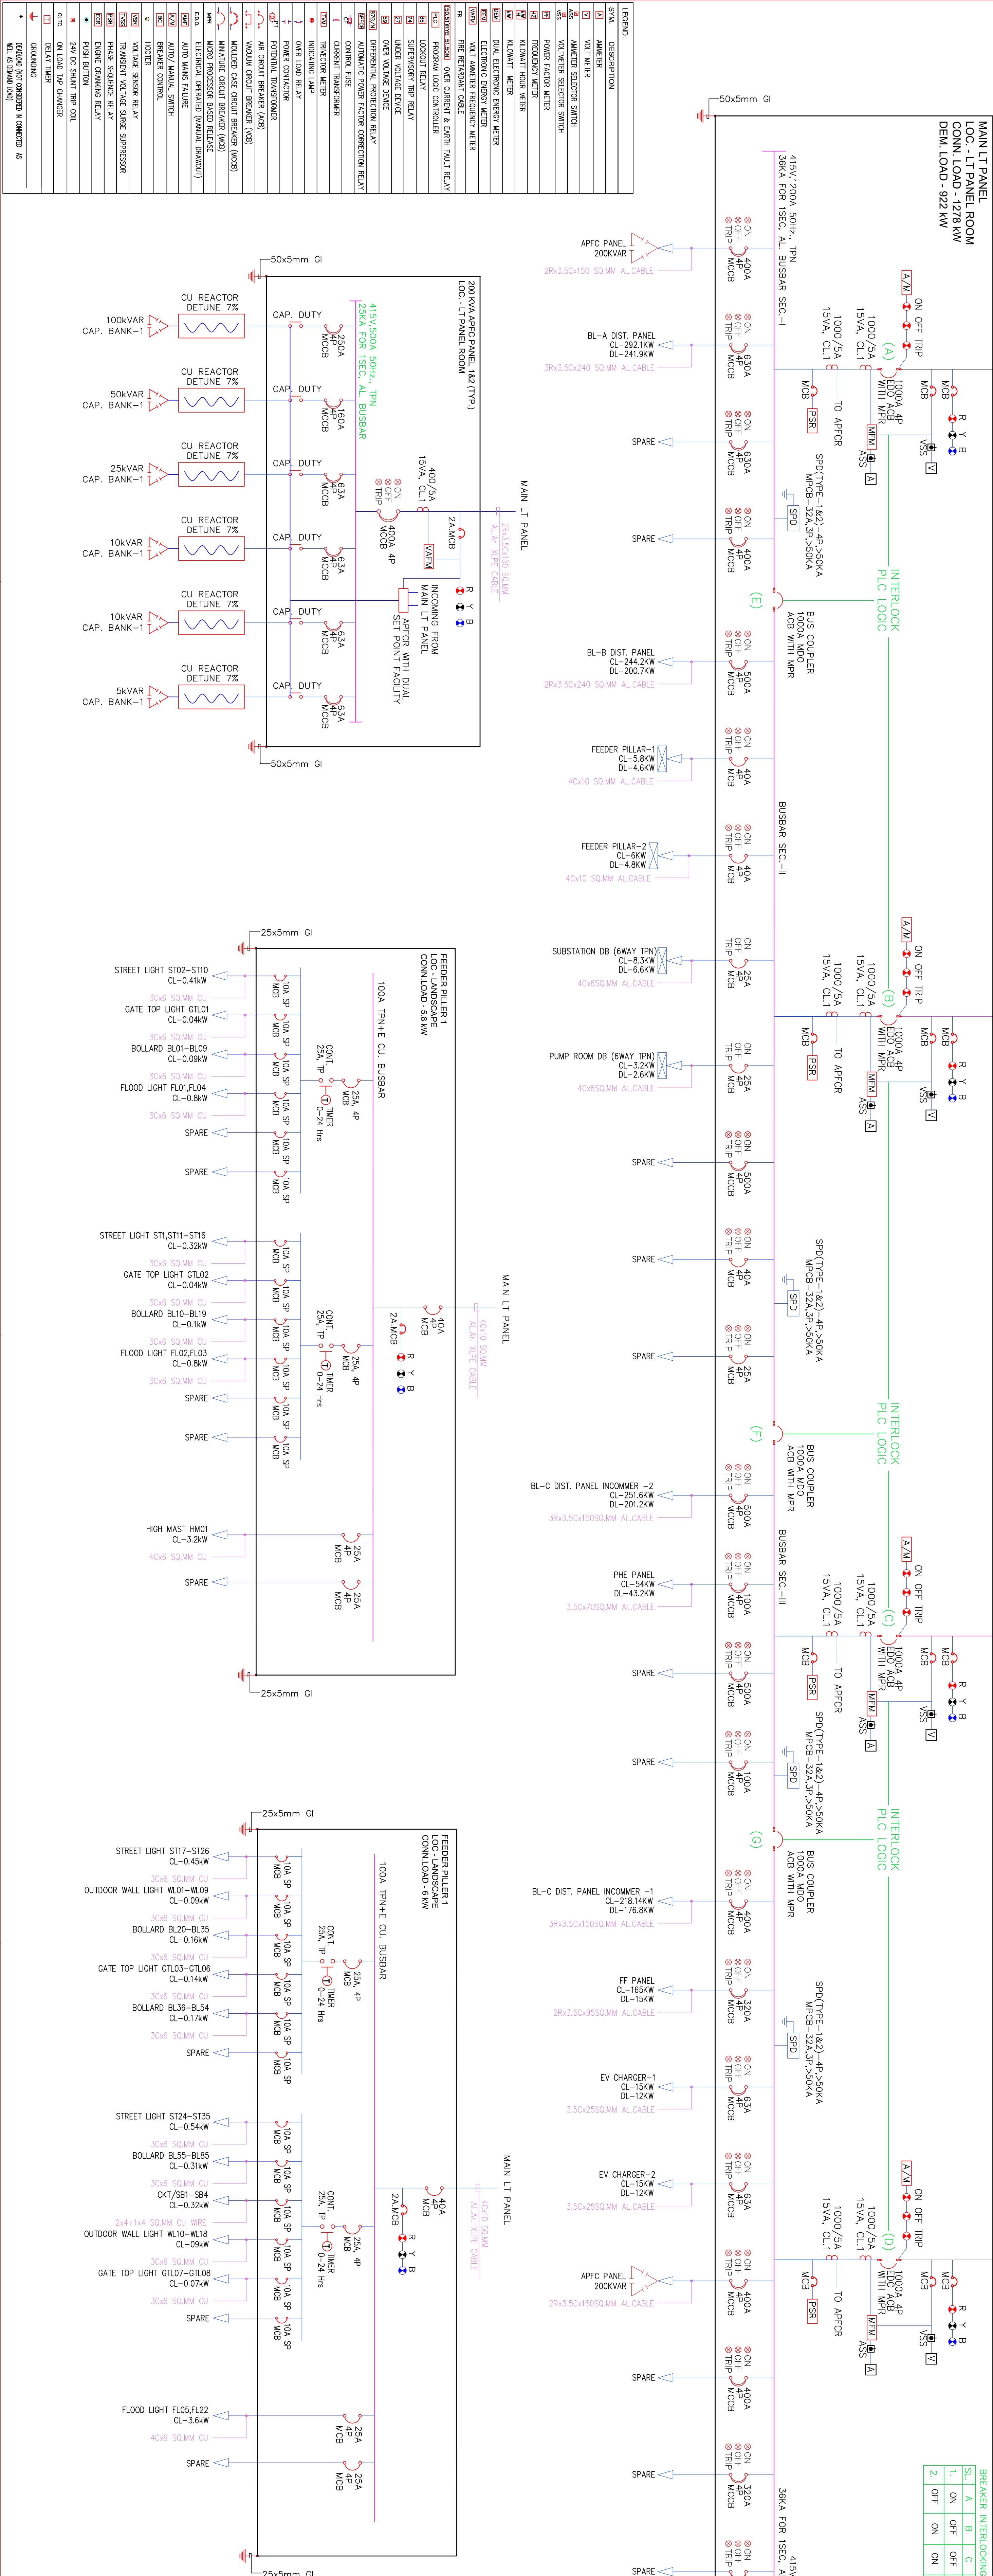


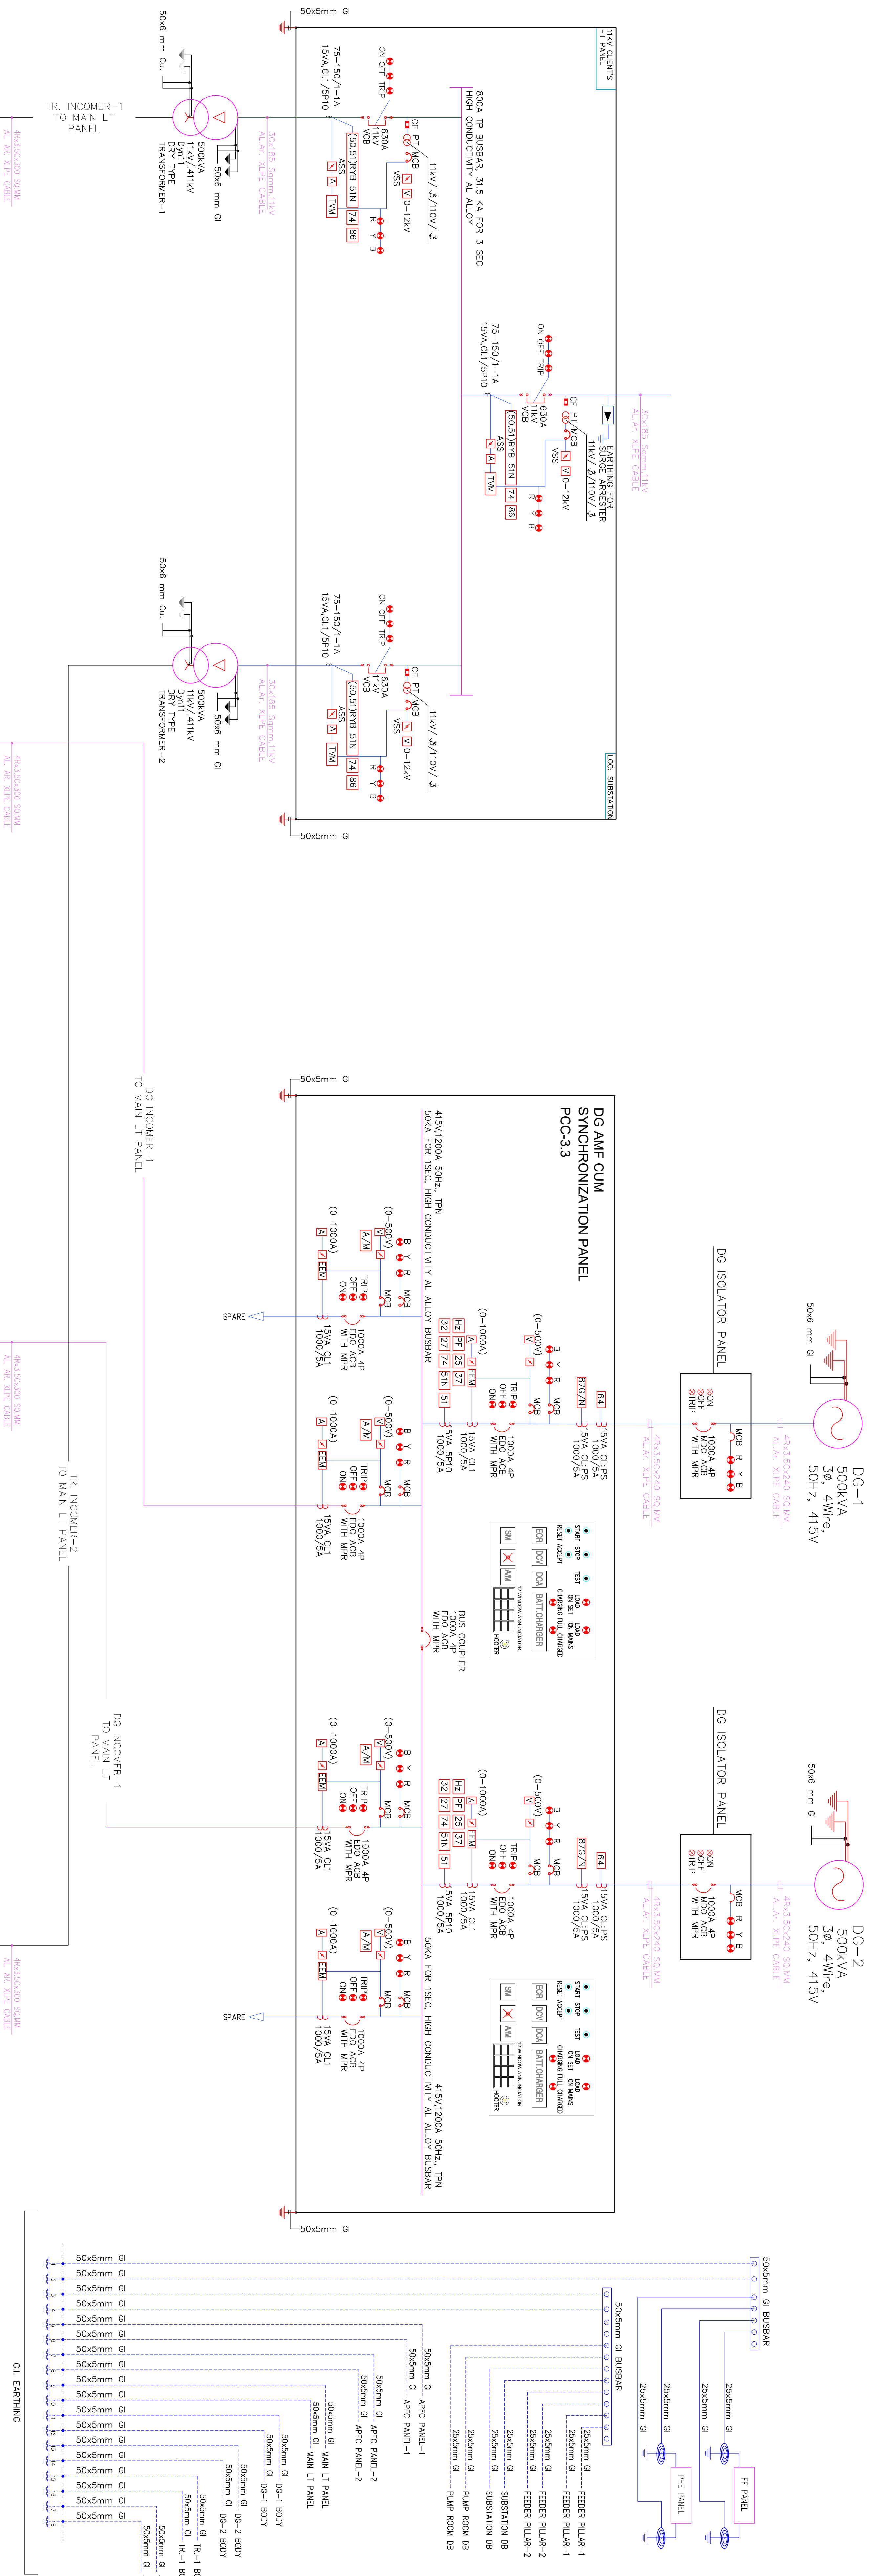

ARCHITECT:
MISHRA & MISHRA CONSULTANCY
SERVICES PVT. LTD.
FD-396, SECTOR - III, SALT LAKE CITY, KOLKATA-700106
Ph: 4004 5307, email : urnes_mmcscs_2006@yahoo.co.in
website : www.mmcscsdesign.com

PROJECT :
PROPOSED TWO STORED AO & RBO AND THREE STORED SBILD BANKS
BUILDING OF STATE BANK OF INDIA AT MAHATMA GANDHI AVENUE, KHATIAN
NO-44/1, L.R. PLOT NO.-18(P), C.S. PLOT NO.-272(P), 340(P), 341(P), 342(P), 343, 344,
345(P), 346, 347, 348, 349, 350(P), 352, 353(P), 354(P), 355(P), 356(P), 357(P), 501(P)
OF MOUZA-FARIDPUR, P.S.-DURGAPUR, J.L. NO-74, DIST-PASCHIM BARDHAMAN
WEST BENGAL PIN-713216

CLIENT : STATE BANK OF INDIA

DRAWING TITLE:		ELECTRICAL MAIN LT PANEL/DG PANEL FEEDER PILLER PLAN	
DATE	31.08.2025		
DRAWN	SD		
CHECKED	SD		
APPRD.	JD	Drawing No. SAN/468/ELE-01	
JOB NO	468		
SCALE	NTS		
STATUS	DESIGN	REV.	SHEET NO. SHEET SIZE