


CLIENT : STATE BANK OF INDIA

COMMENTS	23.09.25
ION	DATE
DRAWING TITLE:	
CENTRICAL MAIN SLD FOR BLOCK-B	
Drawing No. 14680EIE.03	
SHEET NO.	SHEET SIZE

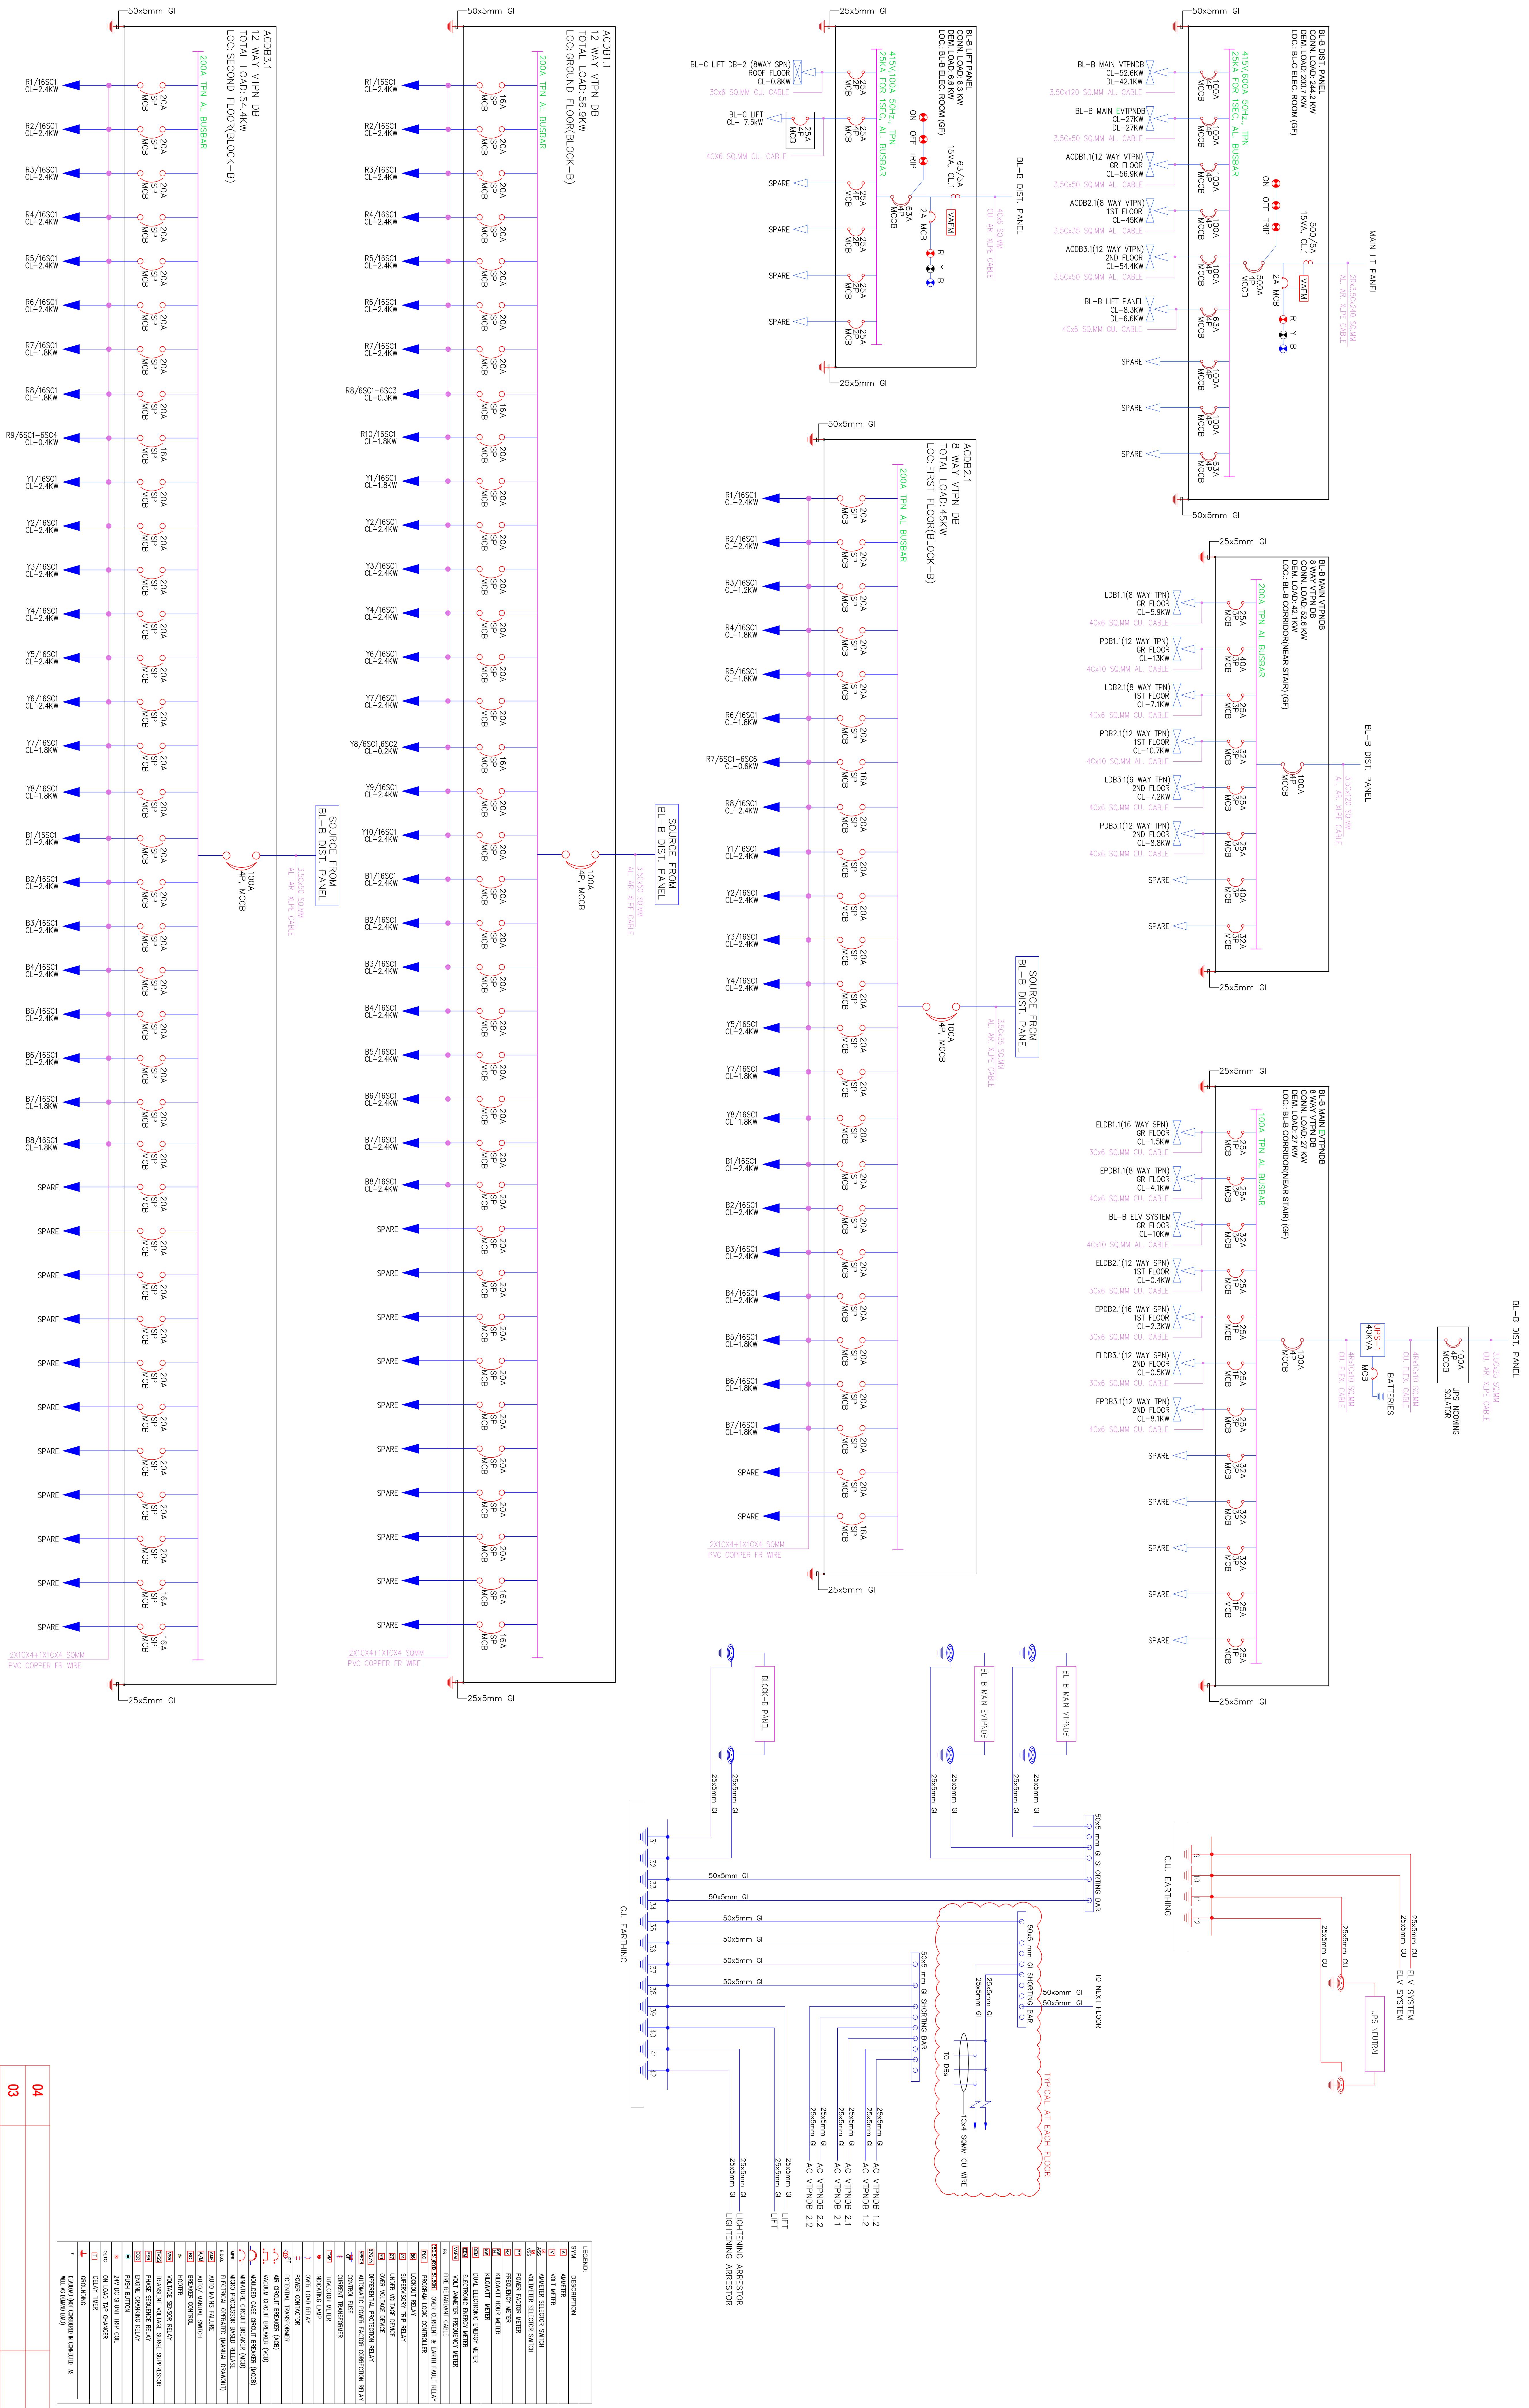

LINE	DESCRIPTION
