


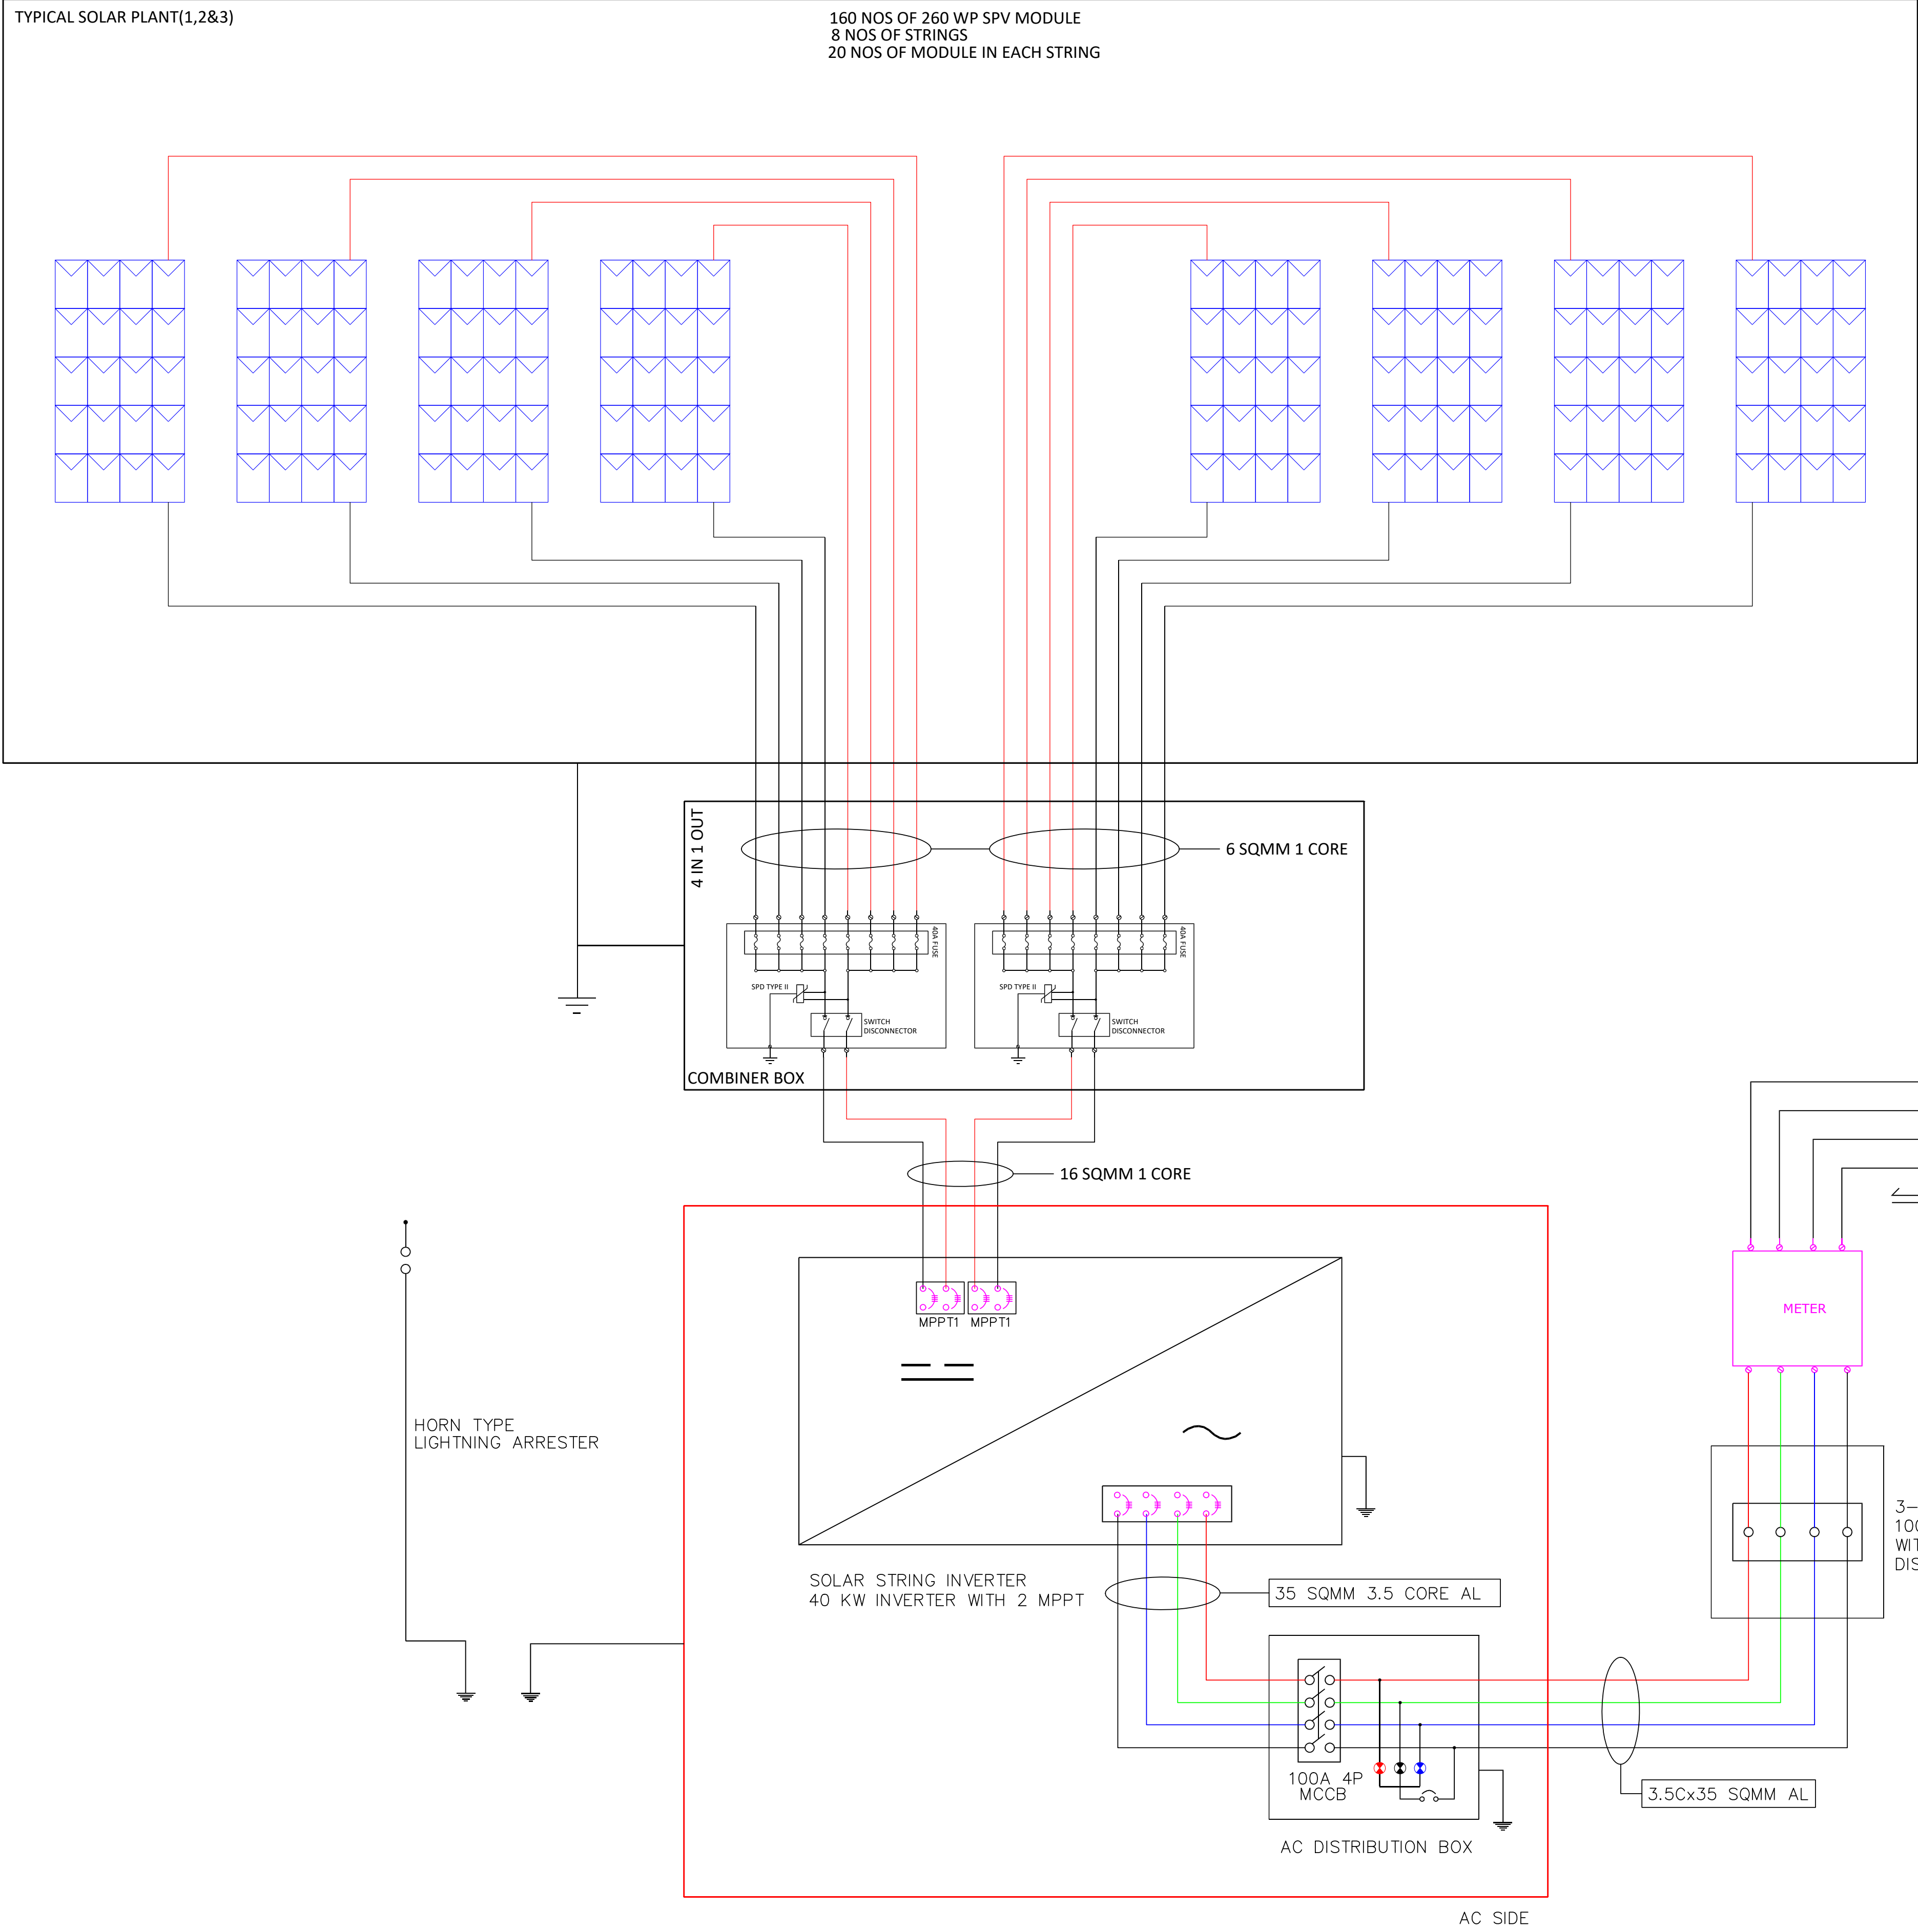

ARCHITECT:
MISHRA & MISHRA CONSULTANCY
SERVICES PVT. LTD.
FD-396, SECTOR - III, SALT LAKE CITY, KOLKATA-700106
PH: 4004 5307, email : umes_mmcs_2006@yahoo.co.in
website : www.mmcsdesign.co

PROJECT :
PROPOSED TWO STORIED AO & RBO AND THREE STORIED SBILD BANK'S
BUILDING OF STATE BANK OF INDIA AT MAHATMA GANDHI AVENUE, KHATIAN
NO-441, L.R PLOT NO-18(P), C.S PLOT NO:-272(P), 340(P), 341(P), 342(P), 343, 344,
345(P), 346, 347, 348, 349, 350(P), 352, 353(P), 354(P), 355(P), 356(P), 357(P), 501(P),
OF MOUZA -FARIDPUR, P.S -DURGAPUR, J.L NO-74, DIST-PASCHIM BARDHAMAN,
WEST BENGAL, PIN-713216.

CLIENT :
STATE BANK OF INDIA



04		
03		
02		
01		
REV. NO.	DESCRIPTION	DATE
REVISIONS		
DATE	31.08.2025	DRAWING TITLE:
DRAWN	SD	ELECTRICAL SOLAR PLANT
CHECKED	SD	
APPRD.	JD	Drawing No.
JOB NO	468	SAN 468/ELE-05
SCALE	NTS	REV. SHEET NO. SHEET SIZE
STATUS	DESIGN	R0 1/1 A1