
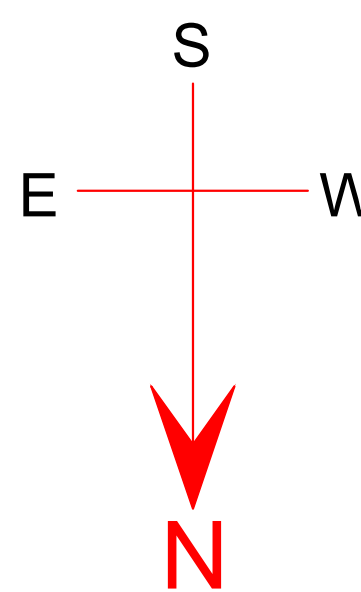


MAIN ROAD

APPROX
OPEN SPACE

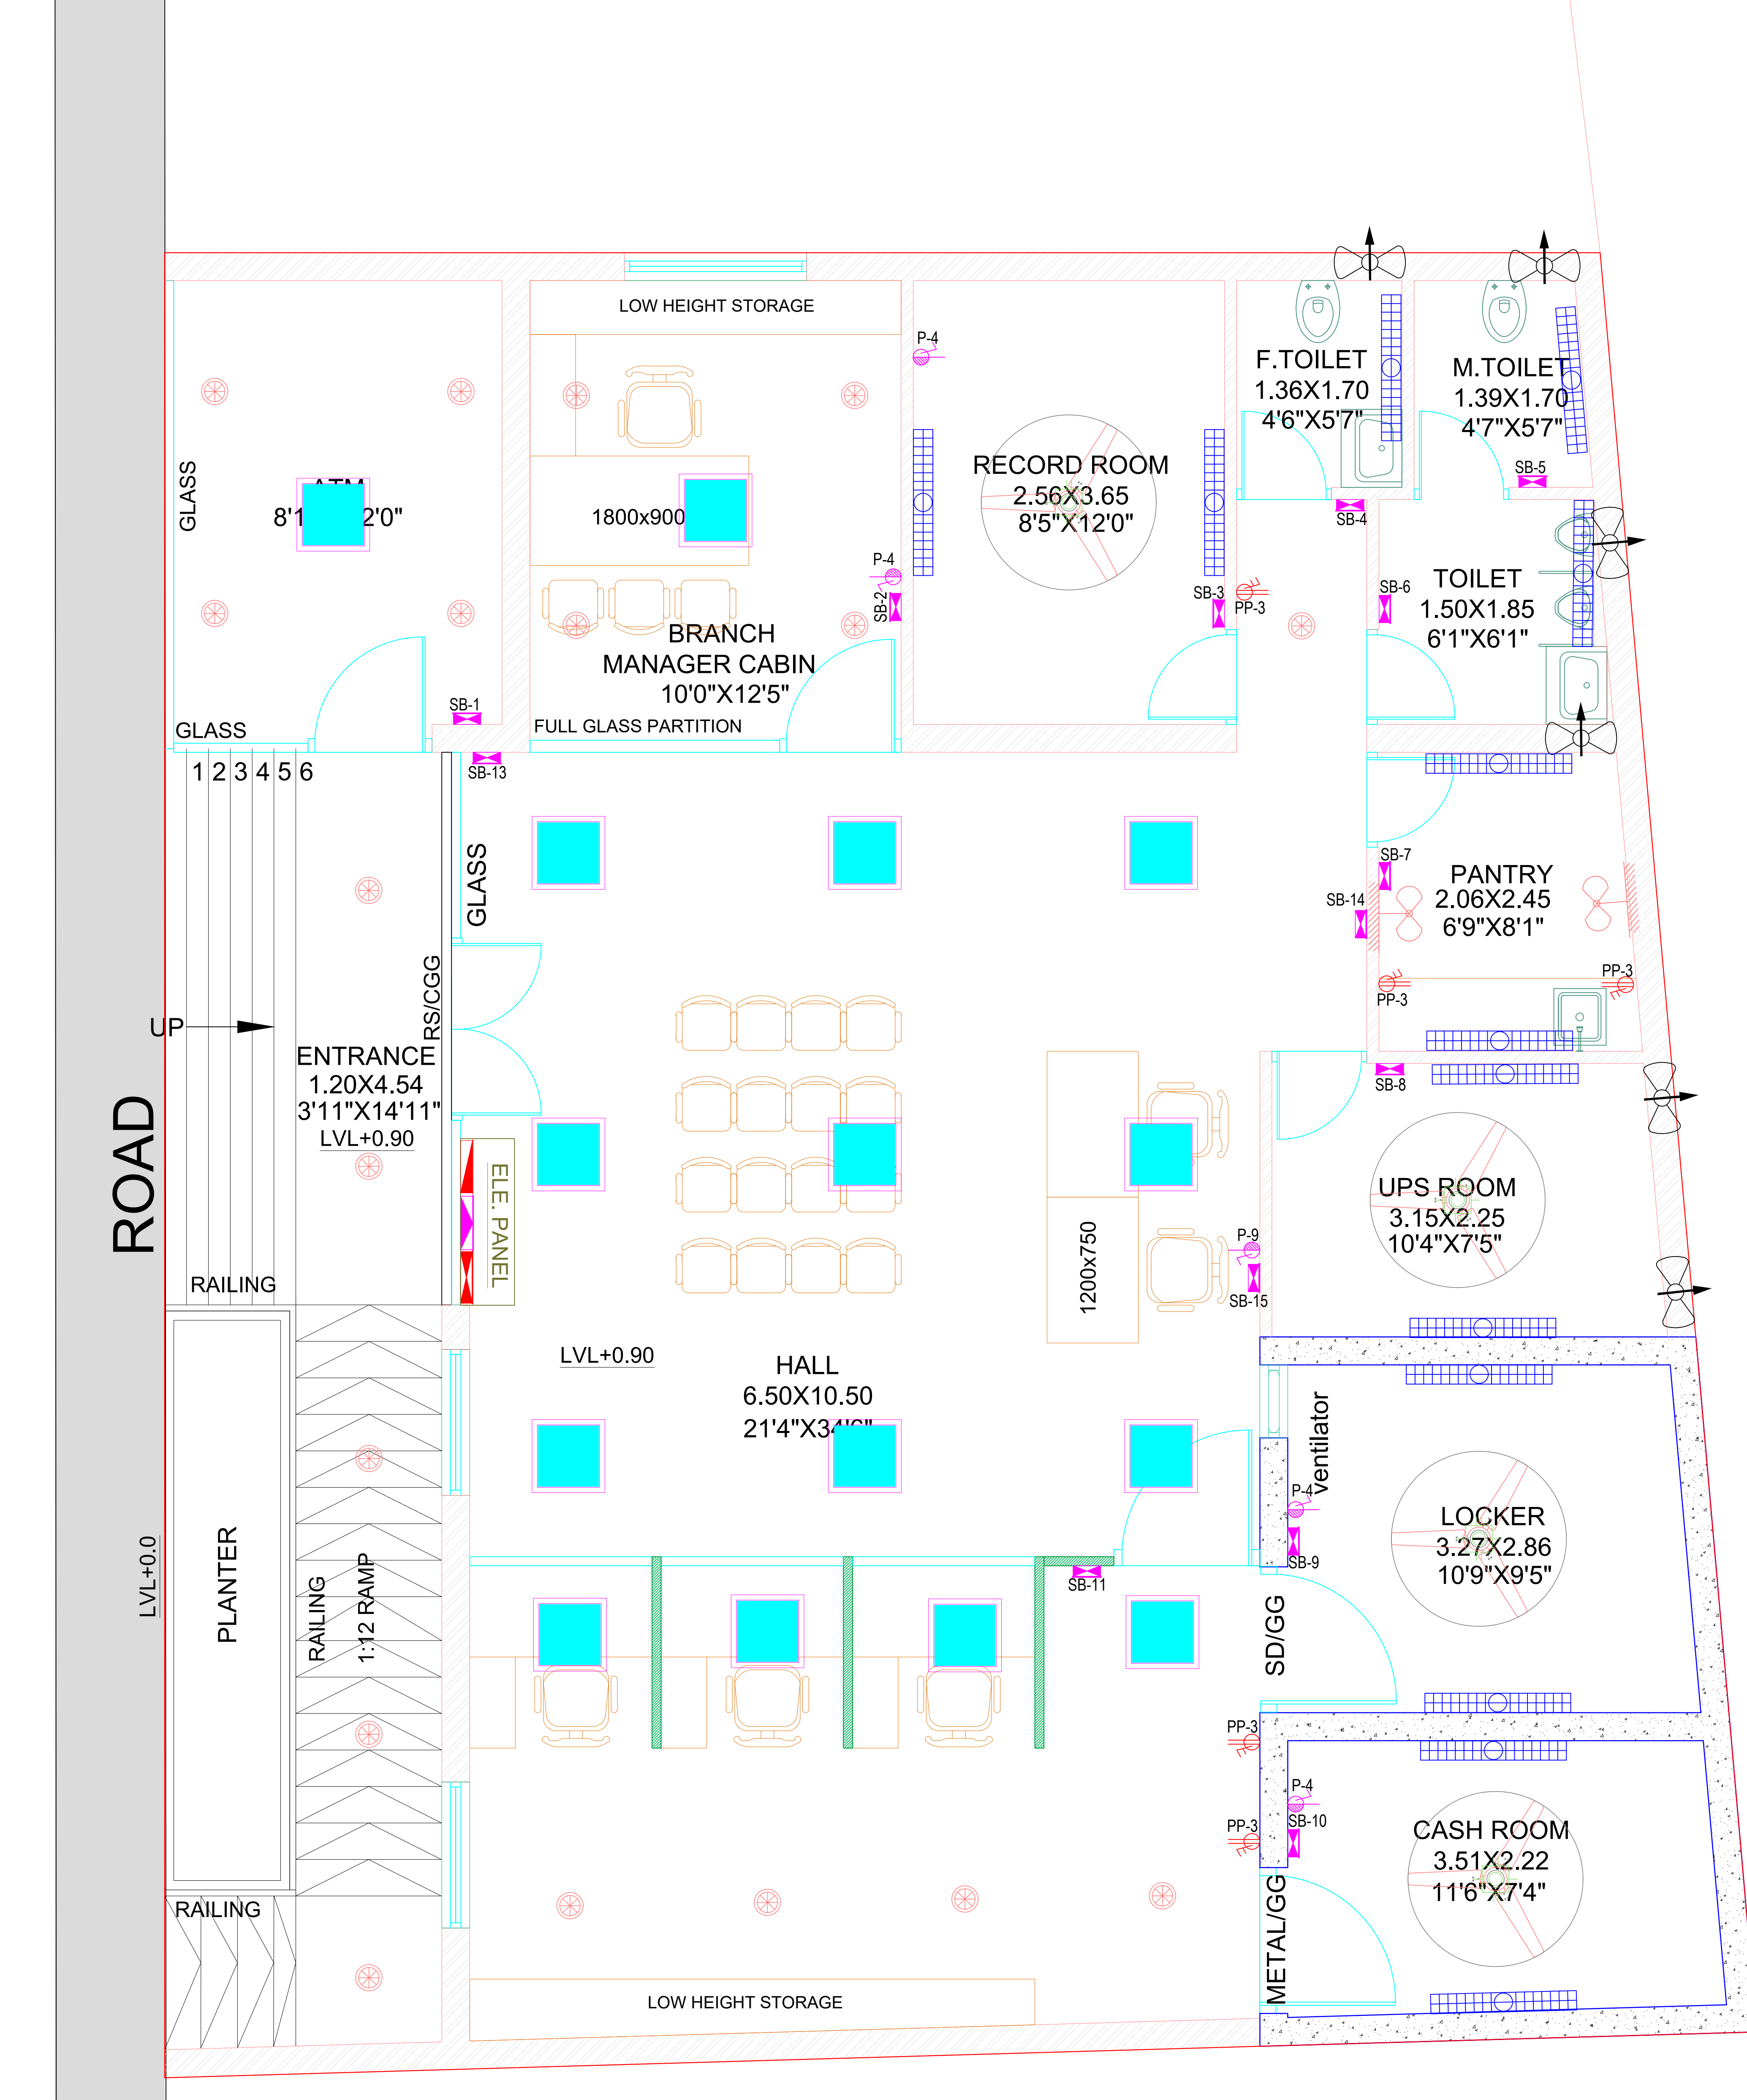

ACTION SHALL NOT BE HELD RESPONSIBLE FOR THE DESIGNS AND ACTORS INCORPORATED IN DESIGNS OR DRAWINGS THAT FALLS IN THE SCOPE OF ANY OF THE CO-CONSULTANTS MENTIONED IN THE DRAWINGS SCHEDULE. THE RELEASE OF THE DRAWINGS FOR ANY PURPOSE DOES NOT IMPLY CONFIRMATION OF IT TO ANY STATUTE. ACTORS SHALL NOT BE HELD LIABLE FOR ANY SUCH CONFIRMATION REQUIRED.

EACH DRAWING IS TO BE READ IN ACCORDANCE TO THE OVERALL DESIGN PROVIDED. IN CASE OF ANY CONTRADICTION FOUND, IT MUST BE BROUGHT TO AUCTION'S NOTICE BEFORE USING THE DRAWING AND DESIGN IN ANY MANNER.

EACH DRAWING IS TO BE READ IN ACCORDANCE TO THE OVERALL DESIGN PROVIDED. IN CASE OF ANY CONTRADICTION FOUND, IT MUST BE BROUGHTO AUCTOR'S NOTICE BEFORE USING THE DRAWING AND DESIGN IN ANYMANNER.

1		22-24W LED DOWNLIGHTER
2		20W BATTEN TUBELIGHT
3		36W 2X2 LIGHT
4		5/6A SOCKET
5		15/16A SOCKET
6		6A MODULAR SWITCH BOARD
7		COMPUTER POINT
8		TELEPHONE POINT
9		WALL MOUNTED FAN
10		EXHAUST FAN
11		POWER DB (PDB)
12		LIGHTING DB (LDB)
13		ACDB

ISSUED DATE:- 10-03-2025

[illegible]

DRAWING NAME :	
----------------	---

SCALE NTS	DATE 20-08-2025	DRAWN BY SHWETANG	CHECKED BY Y.G
--------------	--------------------	----------------------	-------------------

CONSULTANTS:-

406, "kaivanna" panchvati ahmedabad-380006
www.auctorsindia.com
auctors@gmail.com
tele: 079 2640 1399 fax : 079 2656 9476