
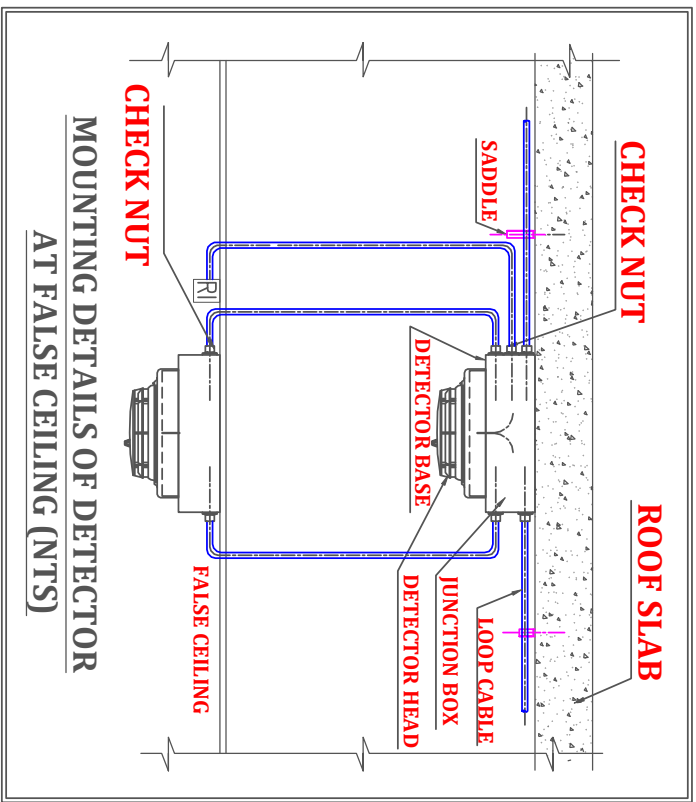
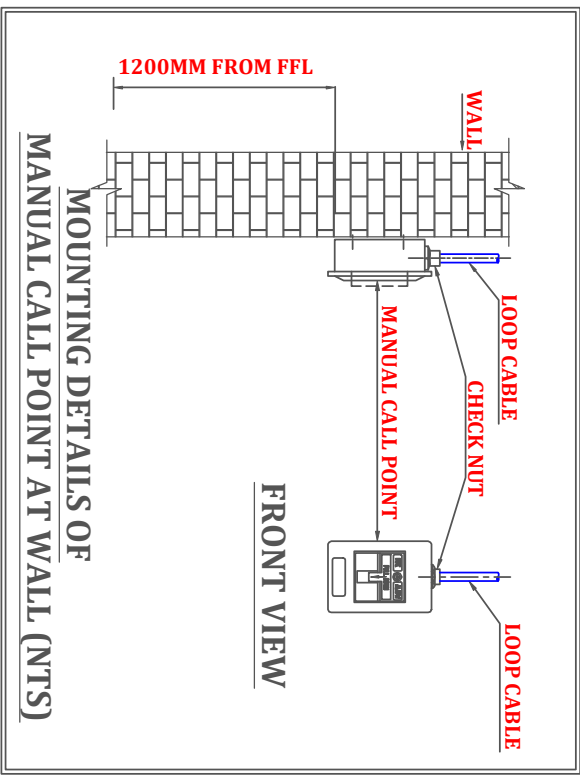
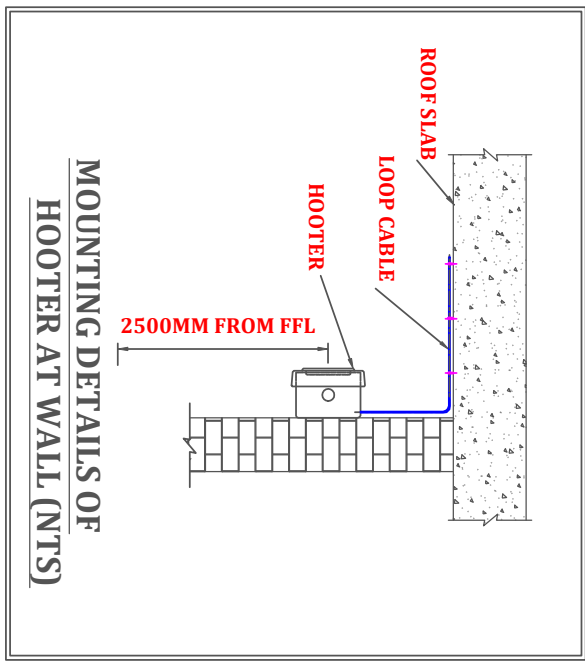


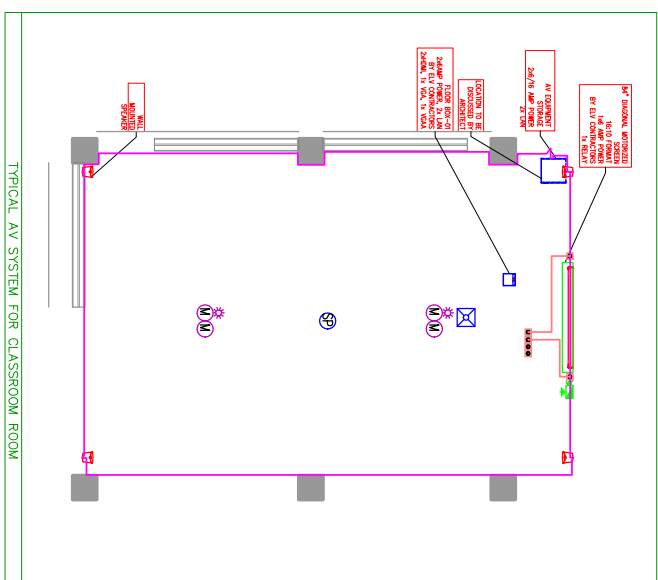


LEGEND:-	
01.	MC MULTI-CRITERIA DETECTOR ABOVE FALSE CEILING
02.	MC MULTI-CRITERIA DETECTOR BELOW FALSE CEILING
03.	CEILING SPEAKER
04.	HOOTER
05.	MANUAL CALL POINT
06.	TRAY BACK UNIT
07.	CONTROL MODULE FOR HOOTER
08.	SURFACE MOUNT SPEAKER
09.	INDOOR FIXED DOME CCTV
10.	WIRELESS CCTV
11.	CABLE TRAY
12.	8P-8G RACE WAY
13.	84" DIAGONAL MOTORISED SCREEN
14.	PROJECTOR
15.	AV EQUIPMENT STORAGE
16.	FLOOR BOX
17.	HEAT DETECTOR
18.	SMOKE DETECTOR
19.	CONTROL RELAY MODULE
20.	MONITOR MODULE

ARCHITECT:
MISHRA & MISHRA CONSULTANCY SERVICES PVT. LTD.
FD-396, SECTOR - III, SALT LAKE CITY, KOLKATA-700106
PH: 4004 5307, email: umes_mms_2006@yahoo.co.in
Website: www.mmsdesign.co

PROJECT:
PROPOSED TWO STORED AO & RBO AND THREE STORED SBILD BANKS BUILDING OF STATE BANK OF INDIA AT MAHATMA GANDHI AVENUE, KHATIAN NO-441, LR PLOT NO-18(P), C/S PLOT NO-272(P), 34(P), 342(P), 343, 344, 346(P), 346, 347, 348, 349, 350(P), 352, 353(P), 354(P), 356(P), 357(P), 501(P), OF MOUZA-FARIDPUR, P.S.-DURGAPUR, JL NO-74, DIST-PASCHIM BARDHAMAN, WEST BENGAL, PIN-713216.

CLIENT:
STATE BANK OF INDIA

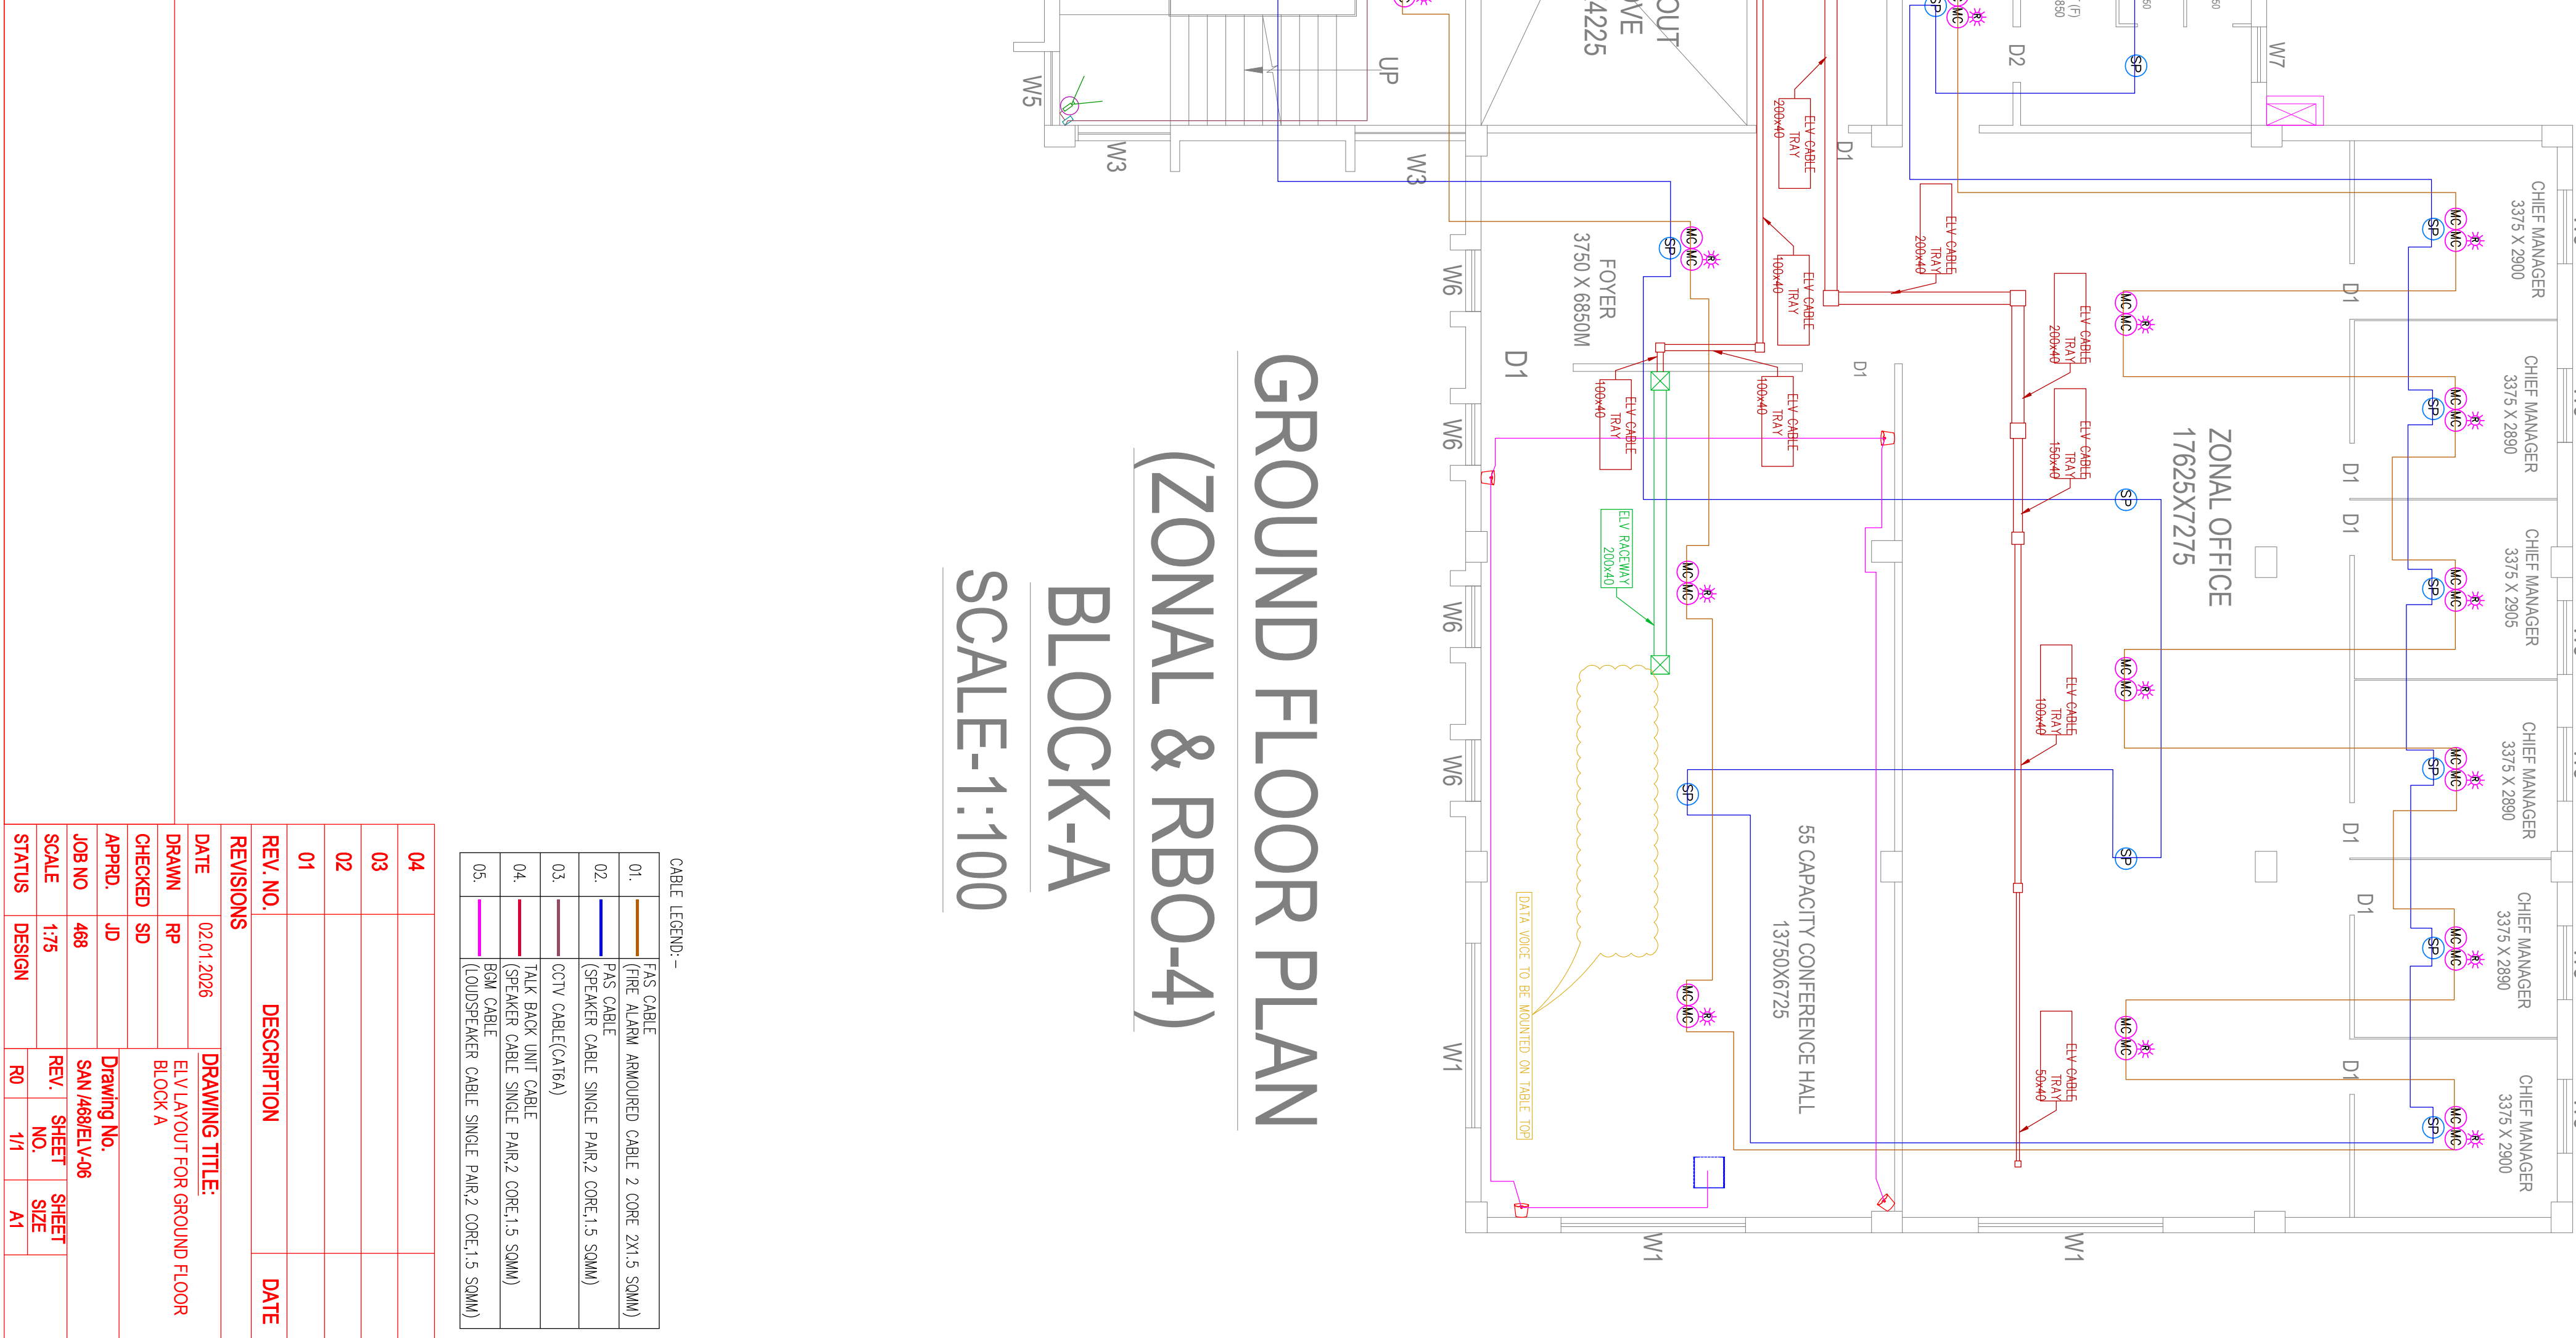

CABLE LEGEND:-	
01.	PAS CABLE (FINE ALUMIN ARMoured CABLE 2 CORE 2X1.5 SQMM)
02.	PAS CABLE (SPEAKER CABLE SINGLE PAR.2 CORE,1.5 SQMM)
03.	CCTV CABLE(CABA)
04.	TRAY BACK UNIT CABLE (SPEAKER CABLE SINGLE PAR.2 CORE,1.5 SQMM)
05.	TRAY CABLE (LOUDSPEAKER CABLE SINGLE PAR.2 CORE,1.5 SQMM)

04		
03		
02		
01		
REV. NO.		DESCRIPTION
REVISIONS		DATE
DATE		02/01/2026
DRAWN		RP
CHECKED		SD
APPROD.		JD
JOB NO		488
SCALE		1/75
STATUS		DESIGN
DRAWING TITLE:		EUV LAYOUT FOR GROUND FLOOR BLOCK A
Drawing No.		SN/488EUV-06
REV.		SHEET
NO.		SHEET
1/1		A1