


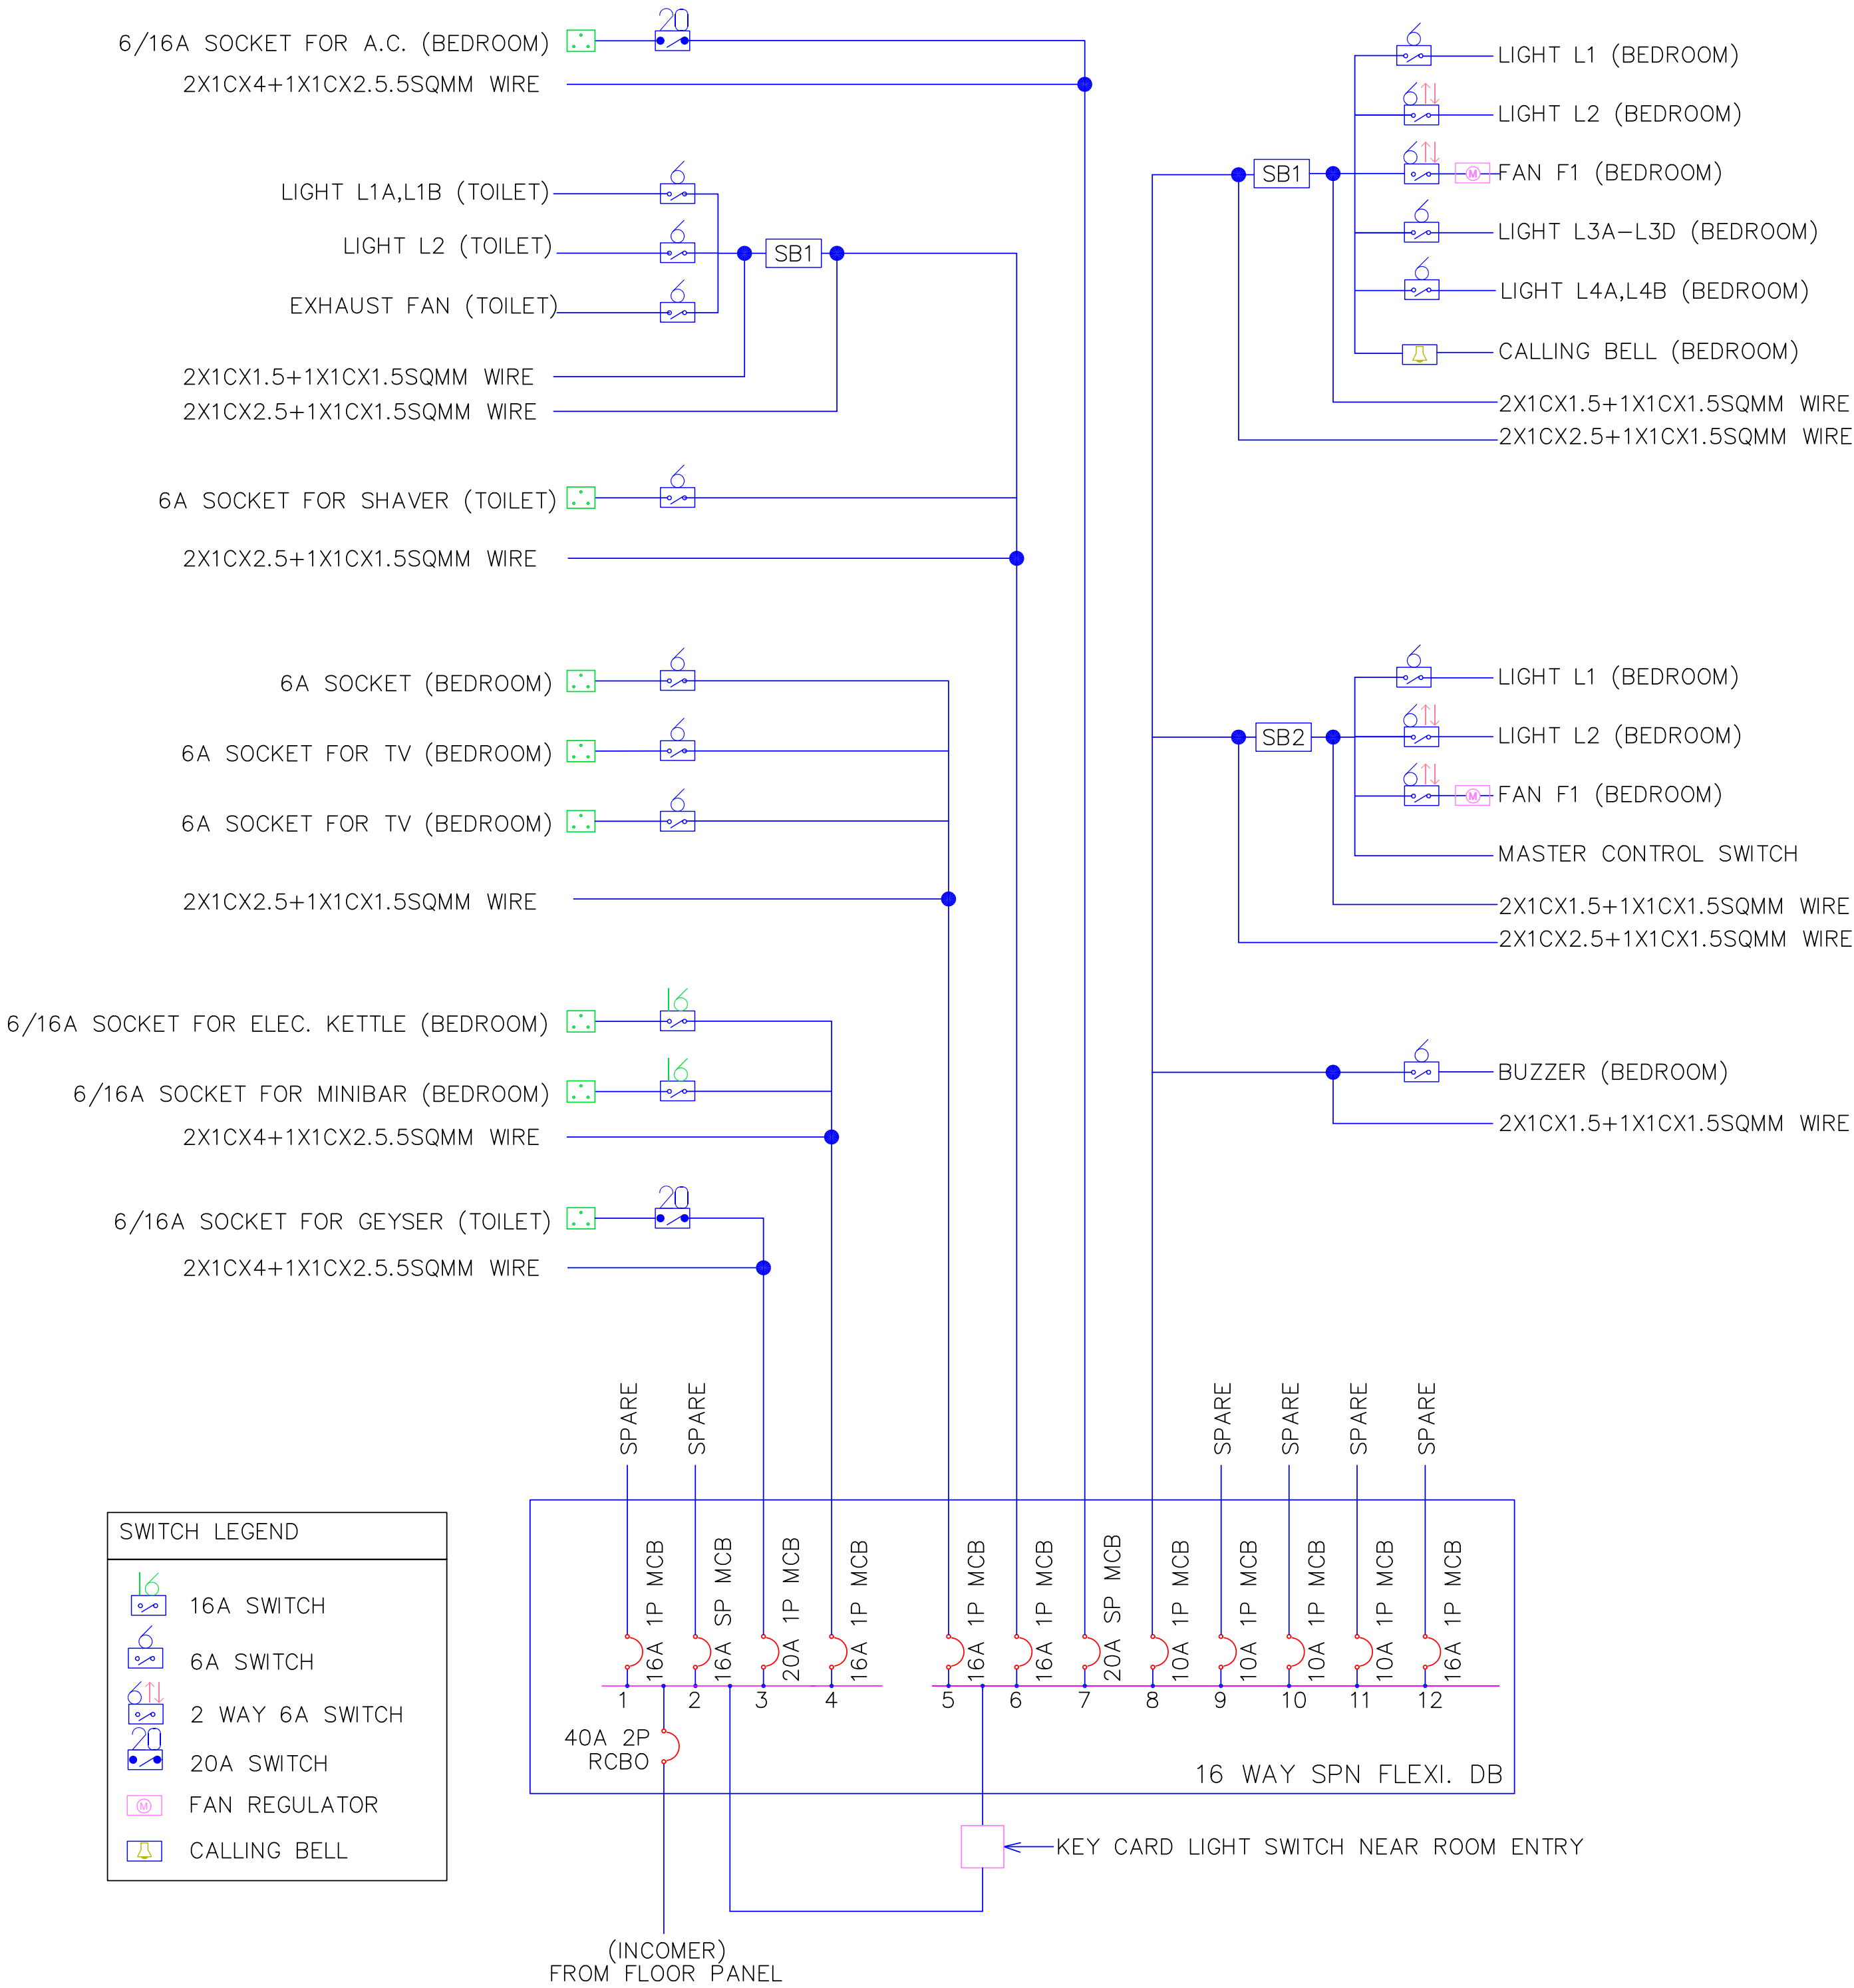

LPDB 2.1-2.19(TYP)
LOCATION: 2ND FLOOR(BLOCK-C)
ROOM NO: 01-17&19,20(TYP)
CONNECTED LOAD: 4.70*
DEMAND LOAD: 3.35 KW
*GEYSAR /A.C. WHICHEVER IS HIGHER IS TO BE CONSIDERED

16 WAY SPN FLEXI.				LPDB-2.1																			6.70 kW				
DB NAME :				LPDB-2.1 (16 WAY SPN FLEXI. DB)																							
LOCATION:				2ND FLOOR ROOM-9																							
PHASE	RCBO RATING	CKT. NO.	MCB RATING (SP LRA)	LOCATION	6/16A SOCKET FOR MINIBAR	6/16A SOCKET FOR ELEC. KETTLE	6/16A SOCKET FOR A.C.	6A SOCKET FOR SHAVER	6A SOCKET FOR TV	6A SOCKET FOR EXHAUST FAN	MIRROR LIGHT	BRACKET LIGHT	LED SURFACE /RECESSED MT. LIGHT	CEILING LIGHT	READING LIGHT (3 WATT)	FOOT LAMP (3 WATT)	LED STRIP LIGHT (15 WATT/METER)	BUZZER	CEILING FAN	6/16A SOCKET FOR GEYSER	6/16A SOCKET	6A SOCKET	NUMBER OF SB	SB MODULES	LOAD IN WATT		
					150 W	1500 W	2400 W	60 W	100 W	45 W	10 W	20 W	5 W	20 W	3 W	3 W	15 W	5 W	75 W	2000 W	250 W	100 W					
SINGLE PHASE	25A 2P RCBO INCOMER, 30mA	CKT-1	16A	SPARE																							
		CKT-2	16A	SPARE																							
		CKT-3	20A	TOILET																	1					2000	
		CKT-4	16A	BEDROOM		1																				1650	
		CKT-5	16A	BEDROOM							3															300	
		CKT-6	16A	TOILET					1				1		2									1	4	125	
		CKT-7	20A	BEDROOM			1																			2400	
		CKT-8	16A	BEDROOM										1		6	1	1		1	1			2	6.8	226	
		CKT-9	16A	SPARE																							
		CKT-10	16A	SPARE																							
		CKT-11	16A	SPARE																							
		CKT-12	16A	SPARE																							
TOTAL				1	1	1	1	3	1	1	1	2	6	1	1	0	1	1	1	1	0		3		6701		
TOTAL CONNECTED LOAD IN KW =																								6.70			

ARCHITECT: MISHRA & MISHRA CONSULTANCY SERVICES PVT. LTD.
FD-396, SECTOR - III, SALT LAKE CITY, KOLKATA-700105
PH: 4004 5307, email : umes_mmcs_2005@yahoo.co.in
website : www.mmcsdesign.com

PROJECT :

CLIENT : STATE BANK OF INDIA



04		
03		
02		
01		
REV. NO.	DESCRIPTION	DATE
REVISIONS		
DATE	23.09.2025	DRAWING TITLE:
DRAWN	SM	ELECTRICAL POWER SLDADB
CHECKED	SD	SCHEDULE FOR 2ND FLOOR BLOCK-C
APPROD.	JD	(TYP ROOM-01 TO 17&19,20)
JOB NO	488	Drawing No. SAN/MS/EE/PPWR-10
SCALE	NTS	REV. NO. SHEET
STATUS	DESIGN	R1 1/1 A2