


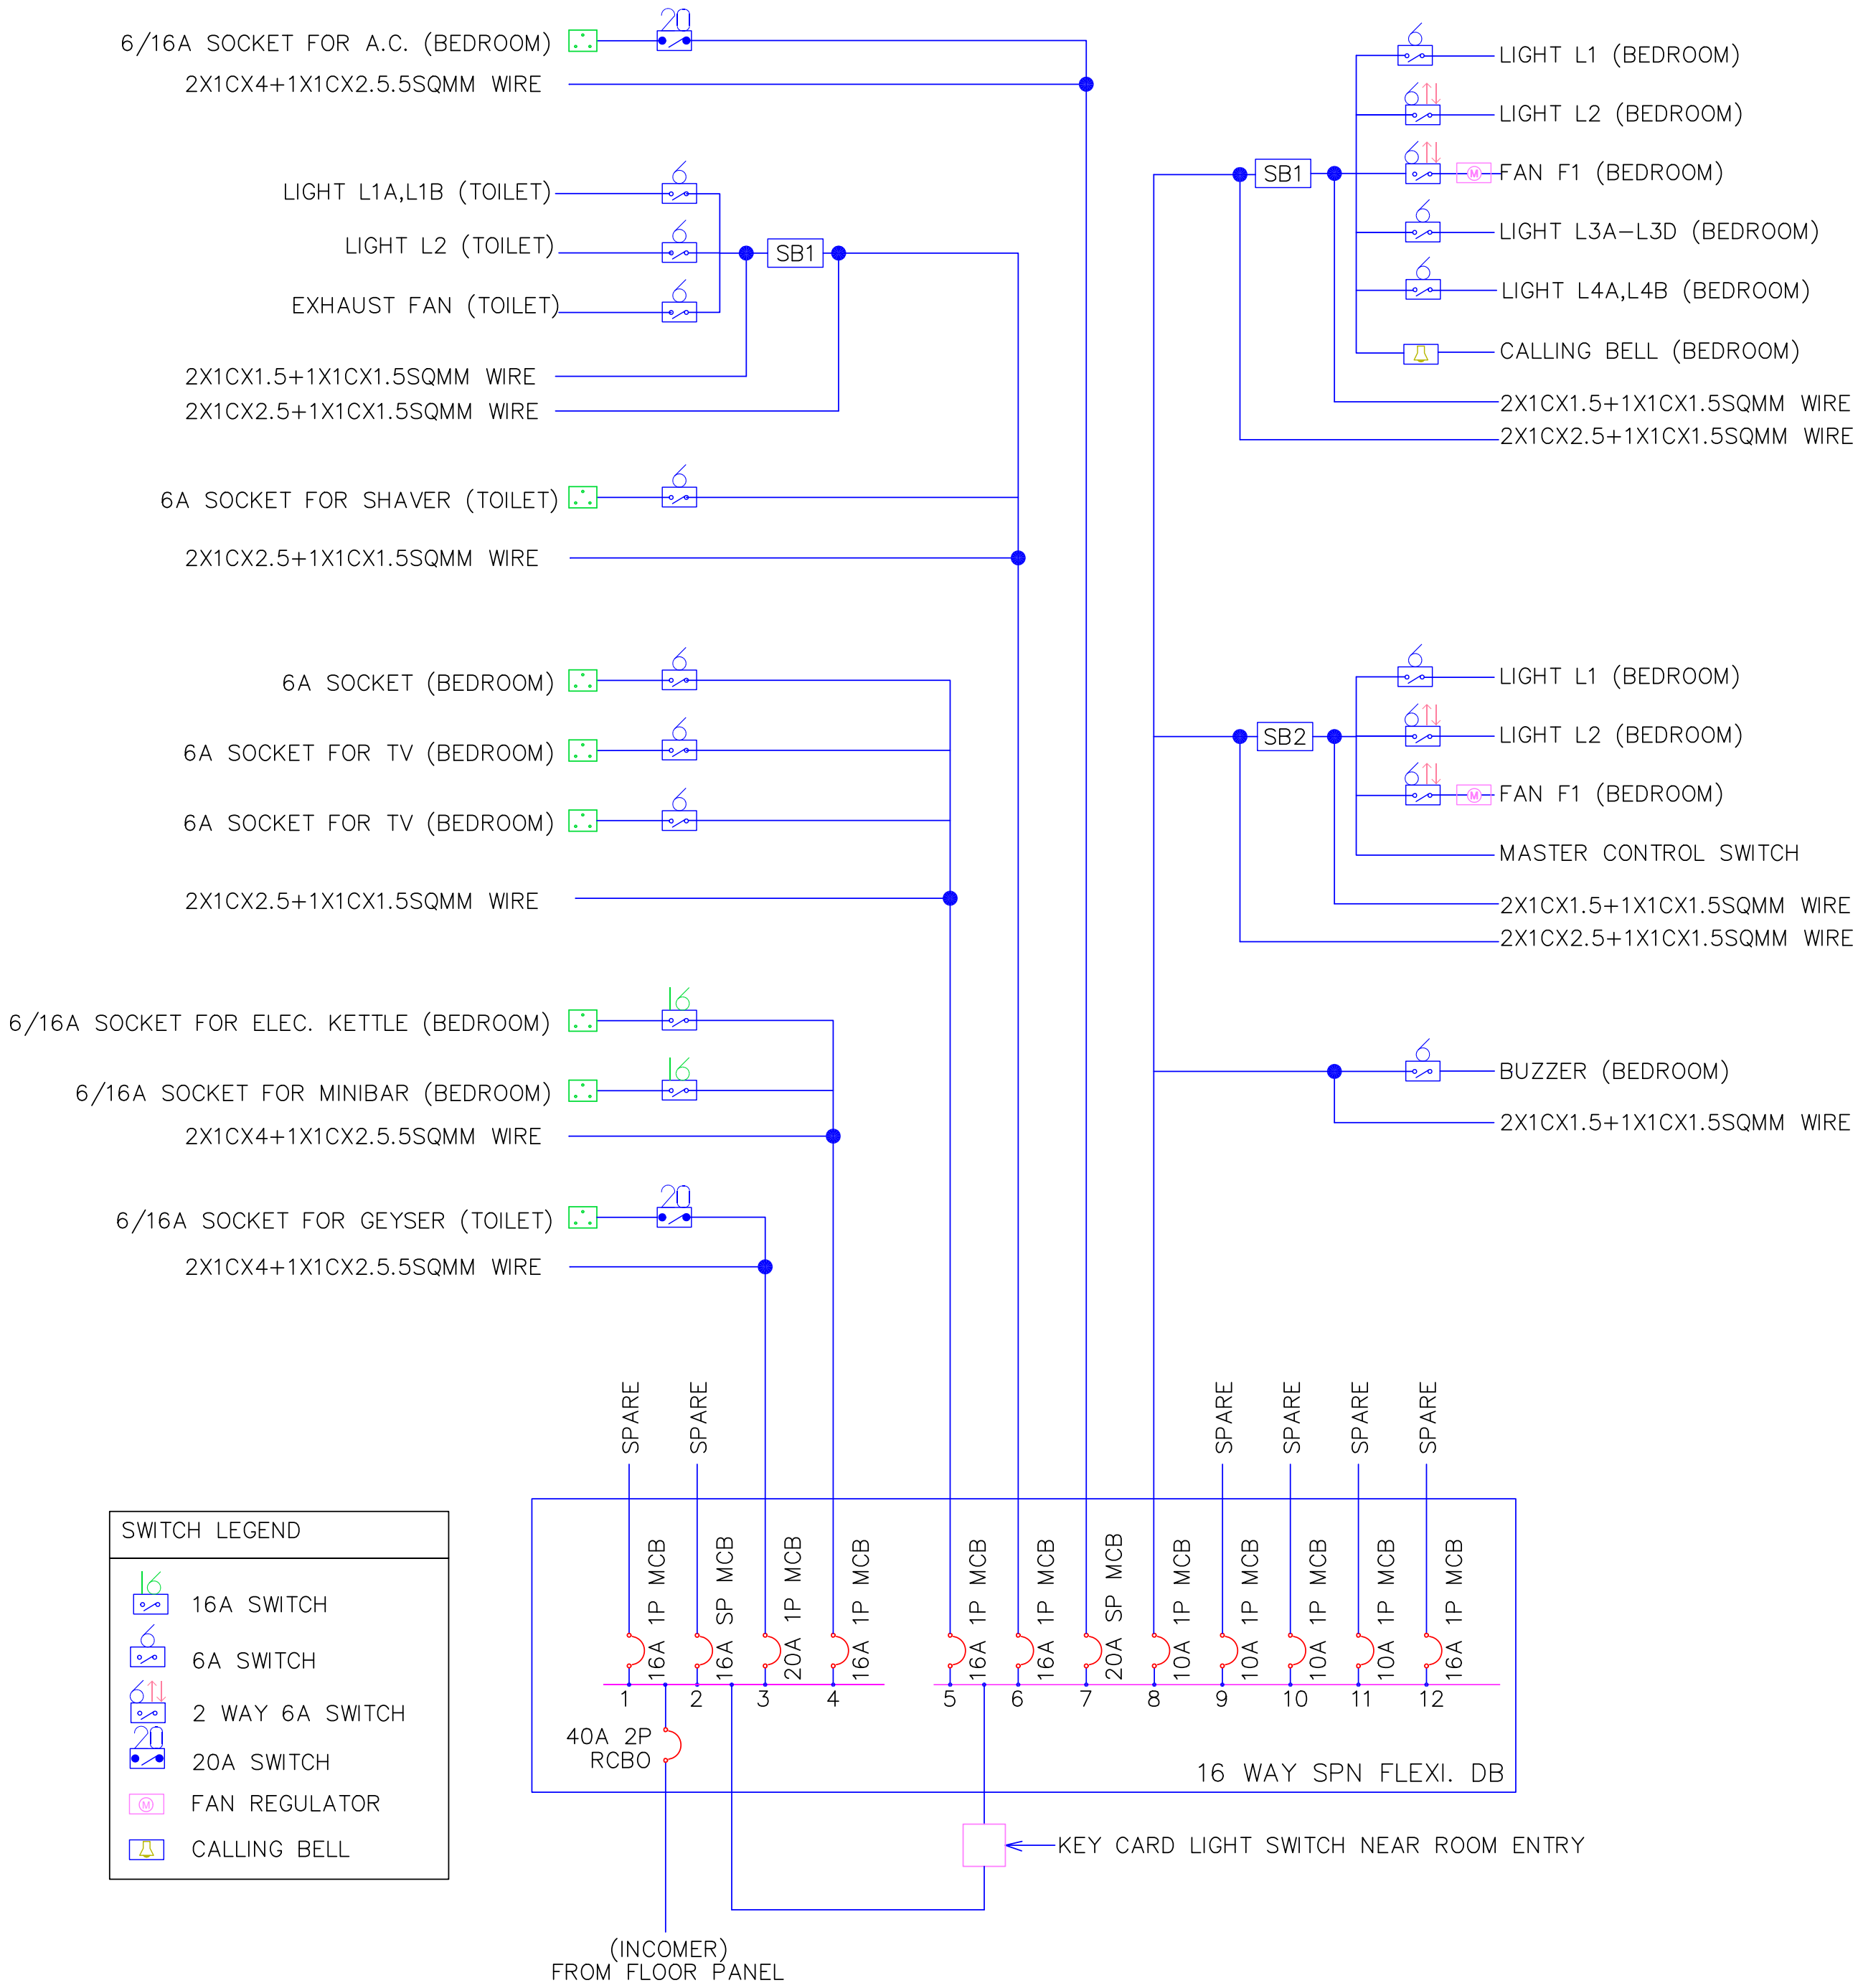

LPDB 1.1-1.21(TYP)
LOCATION:1ST FLOOR(BLOCK-C)
ROOM NO: 01-21(TYP)
CONNECTED LOAD: 4.70*
DEMAND LOAD: 3.35 KW
*GEYSAR /A.C. WHICHEVER IS HIGHER IS TO BE CONSIDERED

16 WAY SPN FLEXI.			LPDB-1.1																				6.70 kW			
DB NAME :			LPDB-1.1 (16 WAY SPN FLEXI. DB)																							
LOCATION:			1ST FLOOR ROOM-9																							
PHASE	RCBO RATING	CKT. NO.	MCB RATING (SP 10KA)	LOCATION	6/16A SOCKET FOR MINIBAR 150 W	6/16A SOCKET FOR ELEC. KETTLE 1500 W	6/16A SOCKET FOR A.C. 2400 W	6A SOCKET FOR SHAVER 60 W	6A SOCKET FOR TV 100 W	6A SOCKET FOR EXHAUST FAN 45 W	MIRROR LIGHT 10 W	BRACKET LIGHT 20 W	LED SURFACE /RECESSED MT. LIGHT 5 W	CEILING LIGHT 20 W	READING LIGHT (3 WATT) 3 W	FOOT LAMP (3 WATT) 3 W	LED STRIP LIGHT (15 WATT/METER) 15 W	BUIZER 5 W	CEILING FAN 75 W	6/16A SOCKET FOR GEYSER 2000 W	6/16A SOCKET 250 W	6A SOCKET 100 W	NUMBER OF SB	SB MODULES	LOAD IN WATT	
SINGLE PHASE	25A 2P RCBO INCOMER, 30mA	CKT-1	16A	SPARE																						
		CKT-2	16A	SPARE																1					2000	
		CKT-3	20A	TOILET																						
		CKT-4	16A	BEDROOM	1	1																				
		CKT-5	16A	BEDROOM						3															1650	
		CKT-6	16A	TOILET					1			1			2									1	4	300
		CKT-7	20A	BEDROOM				1																		
		CKT-8	16A	BEDROOM										1		6	1	1			1			2	6.8	125
		CKT-9	16A	SPARE																						2400
		CKT-10	16A	SPARE																						226
		CKT-11	16A	SPARE																						
		CKT-12	16A	SPARE																						
TOTAL					1	1		1	1	3	1	1	1	2	6	1	1	0	1	1	1	0		3		6701
TOTAL CONNECTED LOAD IN KW = 6.70																										

ARCHITECT: MISHRA & MISHRA CONSULTANCY SERVICES PVT. LTD.
FD-396, SECTOR - III, SALT LAKE CITY, KOLKATA-700105
PH: 4004 5307, email : umes_mmcs_2005@yahoo.co.in
website : www.mmcsdesign.com

PROJECT :

CLIENT : STATE BANK OF INDIA



04		
03		
02		
01		
REV. NO.	DESCRIPTION	DATE
REVISIONS		
DATE	23.09.2025	DRAWING TITLE:
DRAWN	SM	ELECTRICAL POWER SLADB
CHECKED	SD	SCHEDULE FOR 1ST FLOOR BLOCK-C
APPRD.	JD	(TYP ROOM-01 TO 21)
JOB NO	488	Drawing No.
SCALE	NTS	SAN /H88/ELE/PWR-09
STATUS	DESIGN	REV. NO. SIZE
		R1 1/1 A2