


1ST FLOOR PLAN  
SBILD(HOSTEL BLOCK)  
(BLOCK-C)

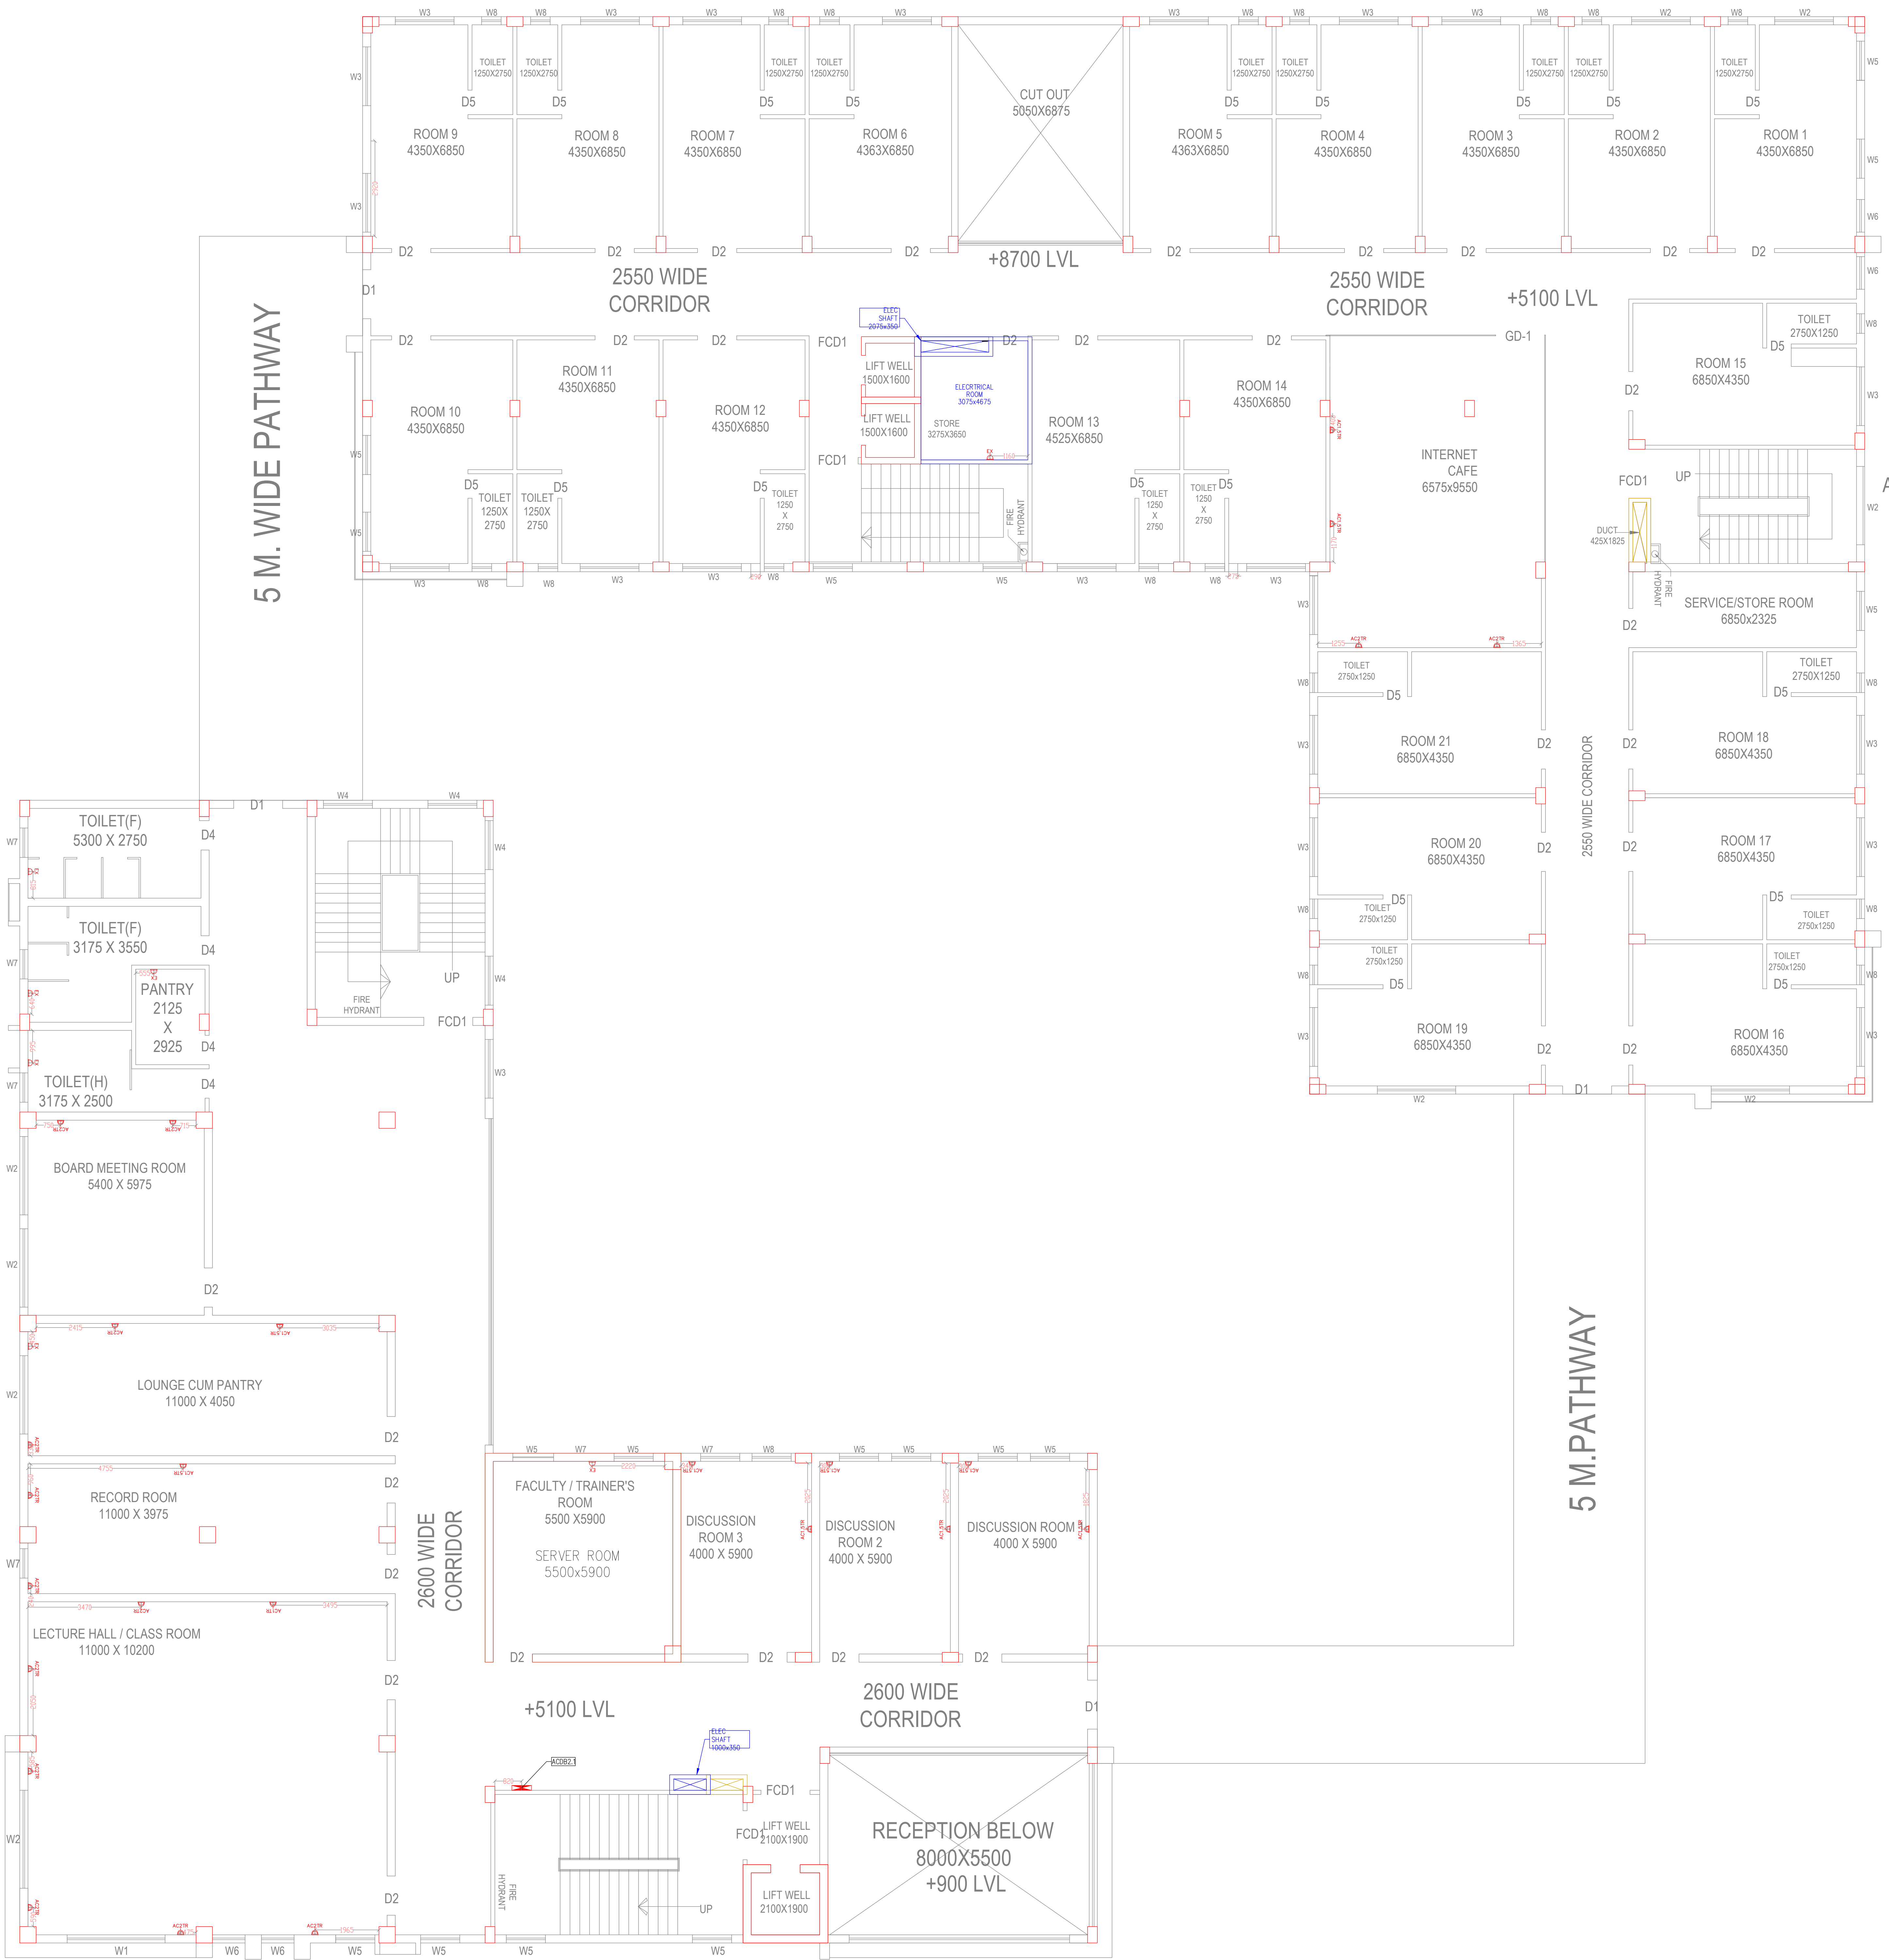

1ST FLOOR PLAN  
SBILD(ADMINISTRATIVE BLOCK)  
(BLOCK-B)

| ELECTRICAL FIXTURE AND POINT LEGEND |                                                           |
|-------------------------------------|-----------------------------------------------------------|
| SYMBOL                              | DESCRIPTION                                               |
| RAW                                 |                                                           |
| AC1.5TR                             | 20A SOCKET FOR 1.5TR AC                                   |
| AC2TR                               | 20A SOCKET FOR 2TR AC                                     |
| EX                                  | 6/16A SOCKET FOR TOILET EXHAUST AT +150 FROM ABOVE LINTEL |
| EX                                  | 6A SOCKET FOR TOILET EXHAUST AT +150 FROM ABOVE LINTEL    |

**NOTE:**

1. ALL THE DIMENSIONS ARE IN MILIMETER, UNLESS OTHERWISE MENTIONED
2. ONLY WRITTEN DIMENSIONS TO BE FOLLOWED
3. DRAWING SHOULD NOT BE SCALED
4. SOME DETAILS MAY VARY DUE TO SITE CONDITION.

GENERAL ELECTRICAL LEGEND

| SYMBOL DESCRIPTION |  |
|--------------------|--|
| TPN DB (NORMAL)    |  |