


2ND FLOOR PLAN
SCILD(HOSTEL CLOCK)
(CLOCK-C)

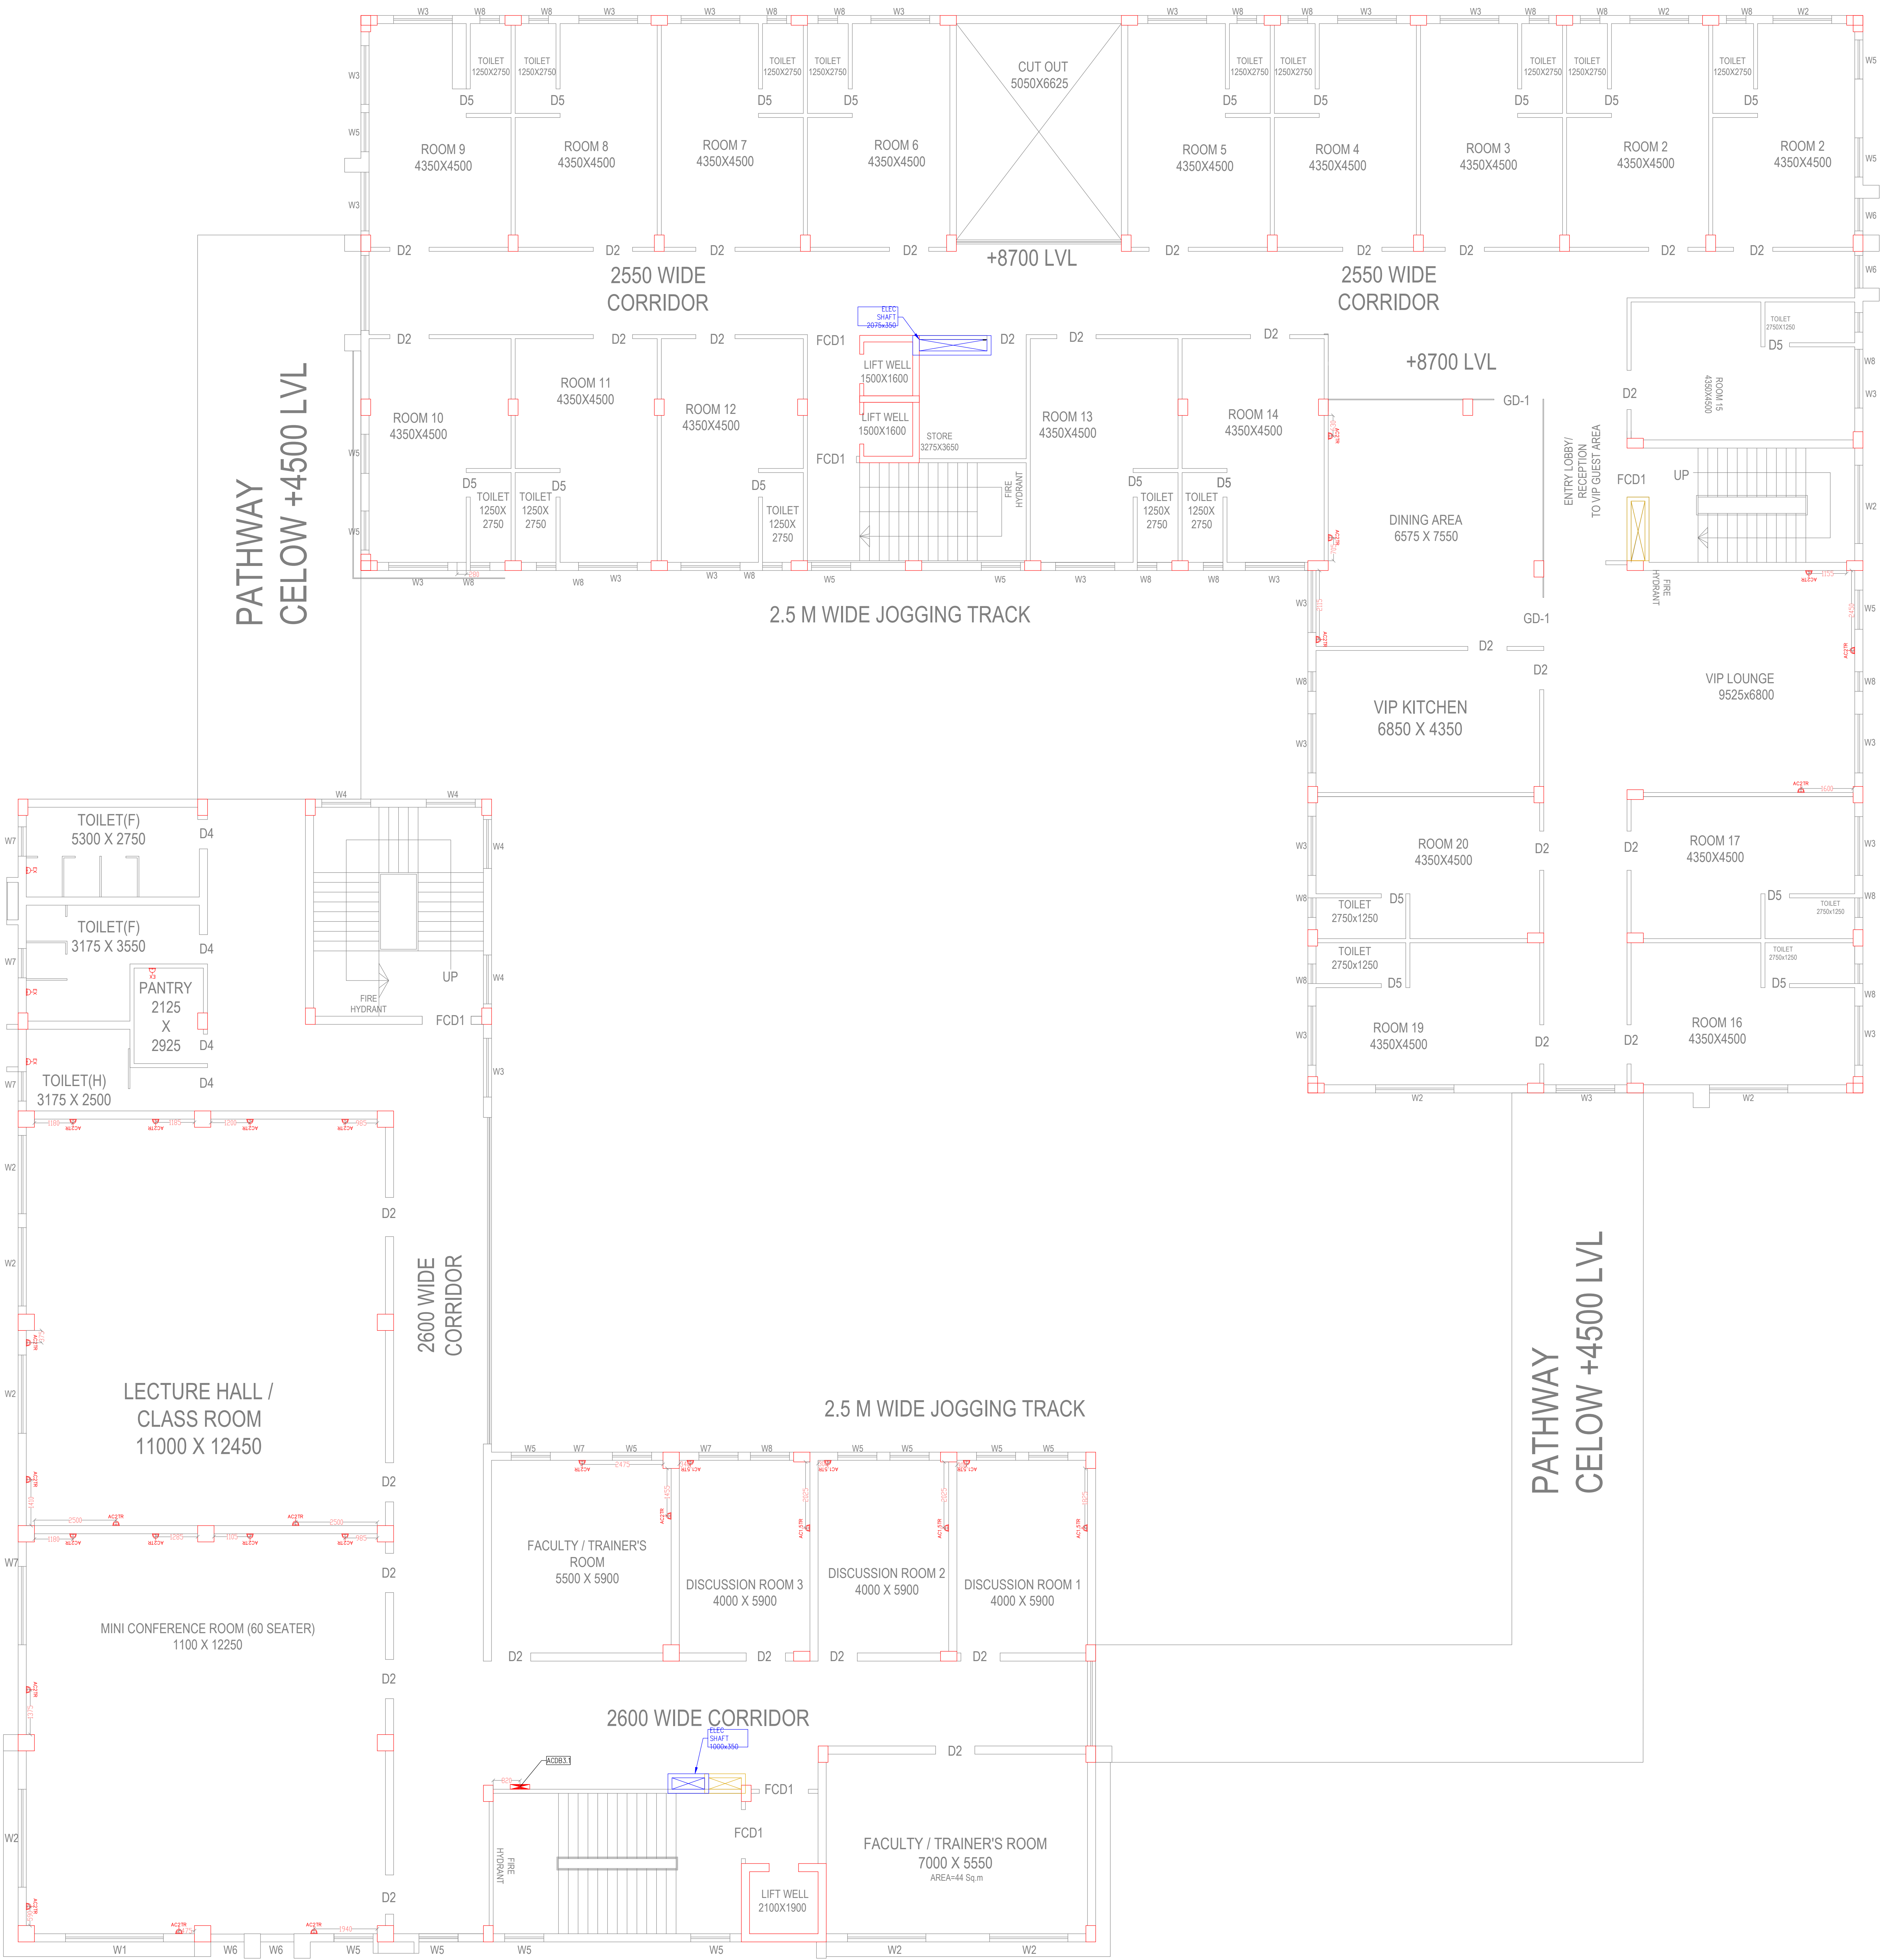

2ND. FLOOR PLAN
SBILD(ADMINISTRATIVE BLOCK)
(BLOCK-B)

ELECTRICAL FIXTURE AND POINT LEGEND	
SYMBOL	DESCRIPTION
RAW	
AC1TR	20A SOCKET FOR 1TR AC
AC1.5TR	20A SOCKET FOR 1.5TR AC
AC2TR	20A SOCKET FOR 2TR AC
EX	6/16A SOCKET FOR TOILET EXHAUST AT +150 FROM ABOVE LINTEL
EX	6A SOCKET FOR TOILET EXHAUST AT +150 FROM ABOVE LINTEL

NOTE:

1. ALL THE DIMENSIONS ARE IN MILIMETER, UNLESS OTHERWISE MENTIONED
2. ONLY WRITTEN DIMENSIONS TO BE FOLLOWED
3. DRAWING SHOULD NOT BE SCALED
4. SOME DETAILS MAY VARY DUE TO SITE CONDITION.

GENERAL ELECTRICAL LEGEND	
SYMBOL DESCRIPTION	
	TPN DB (NORMAL)