


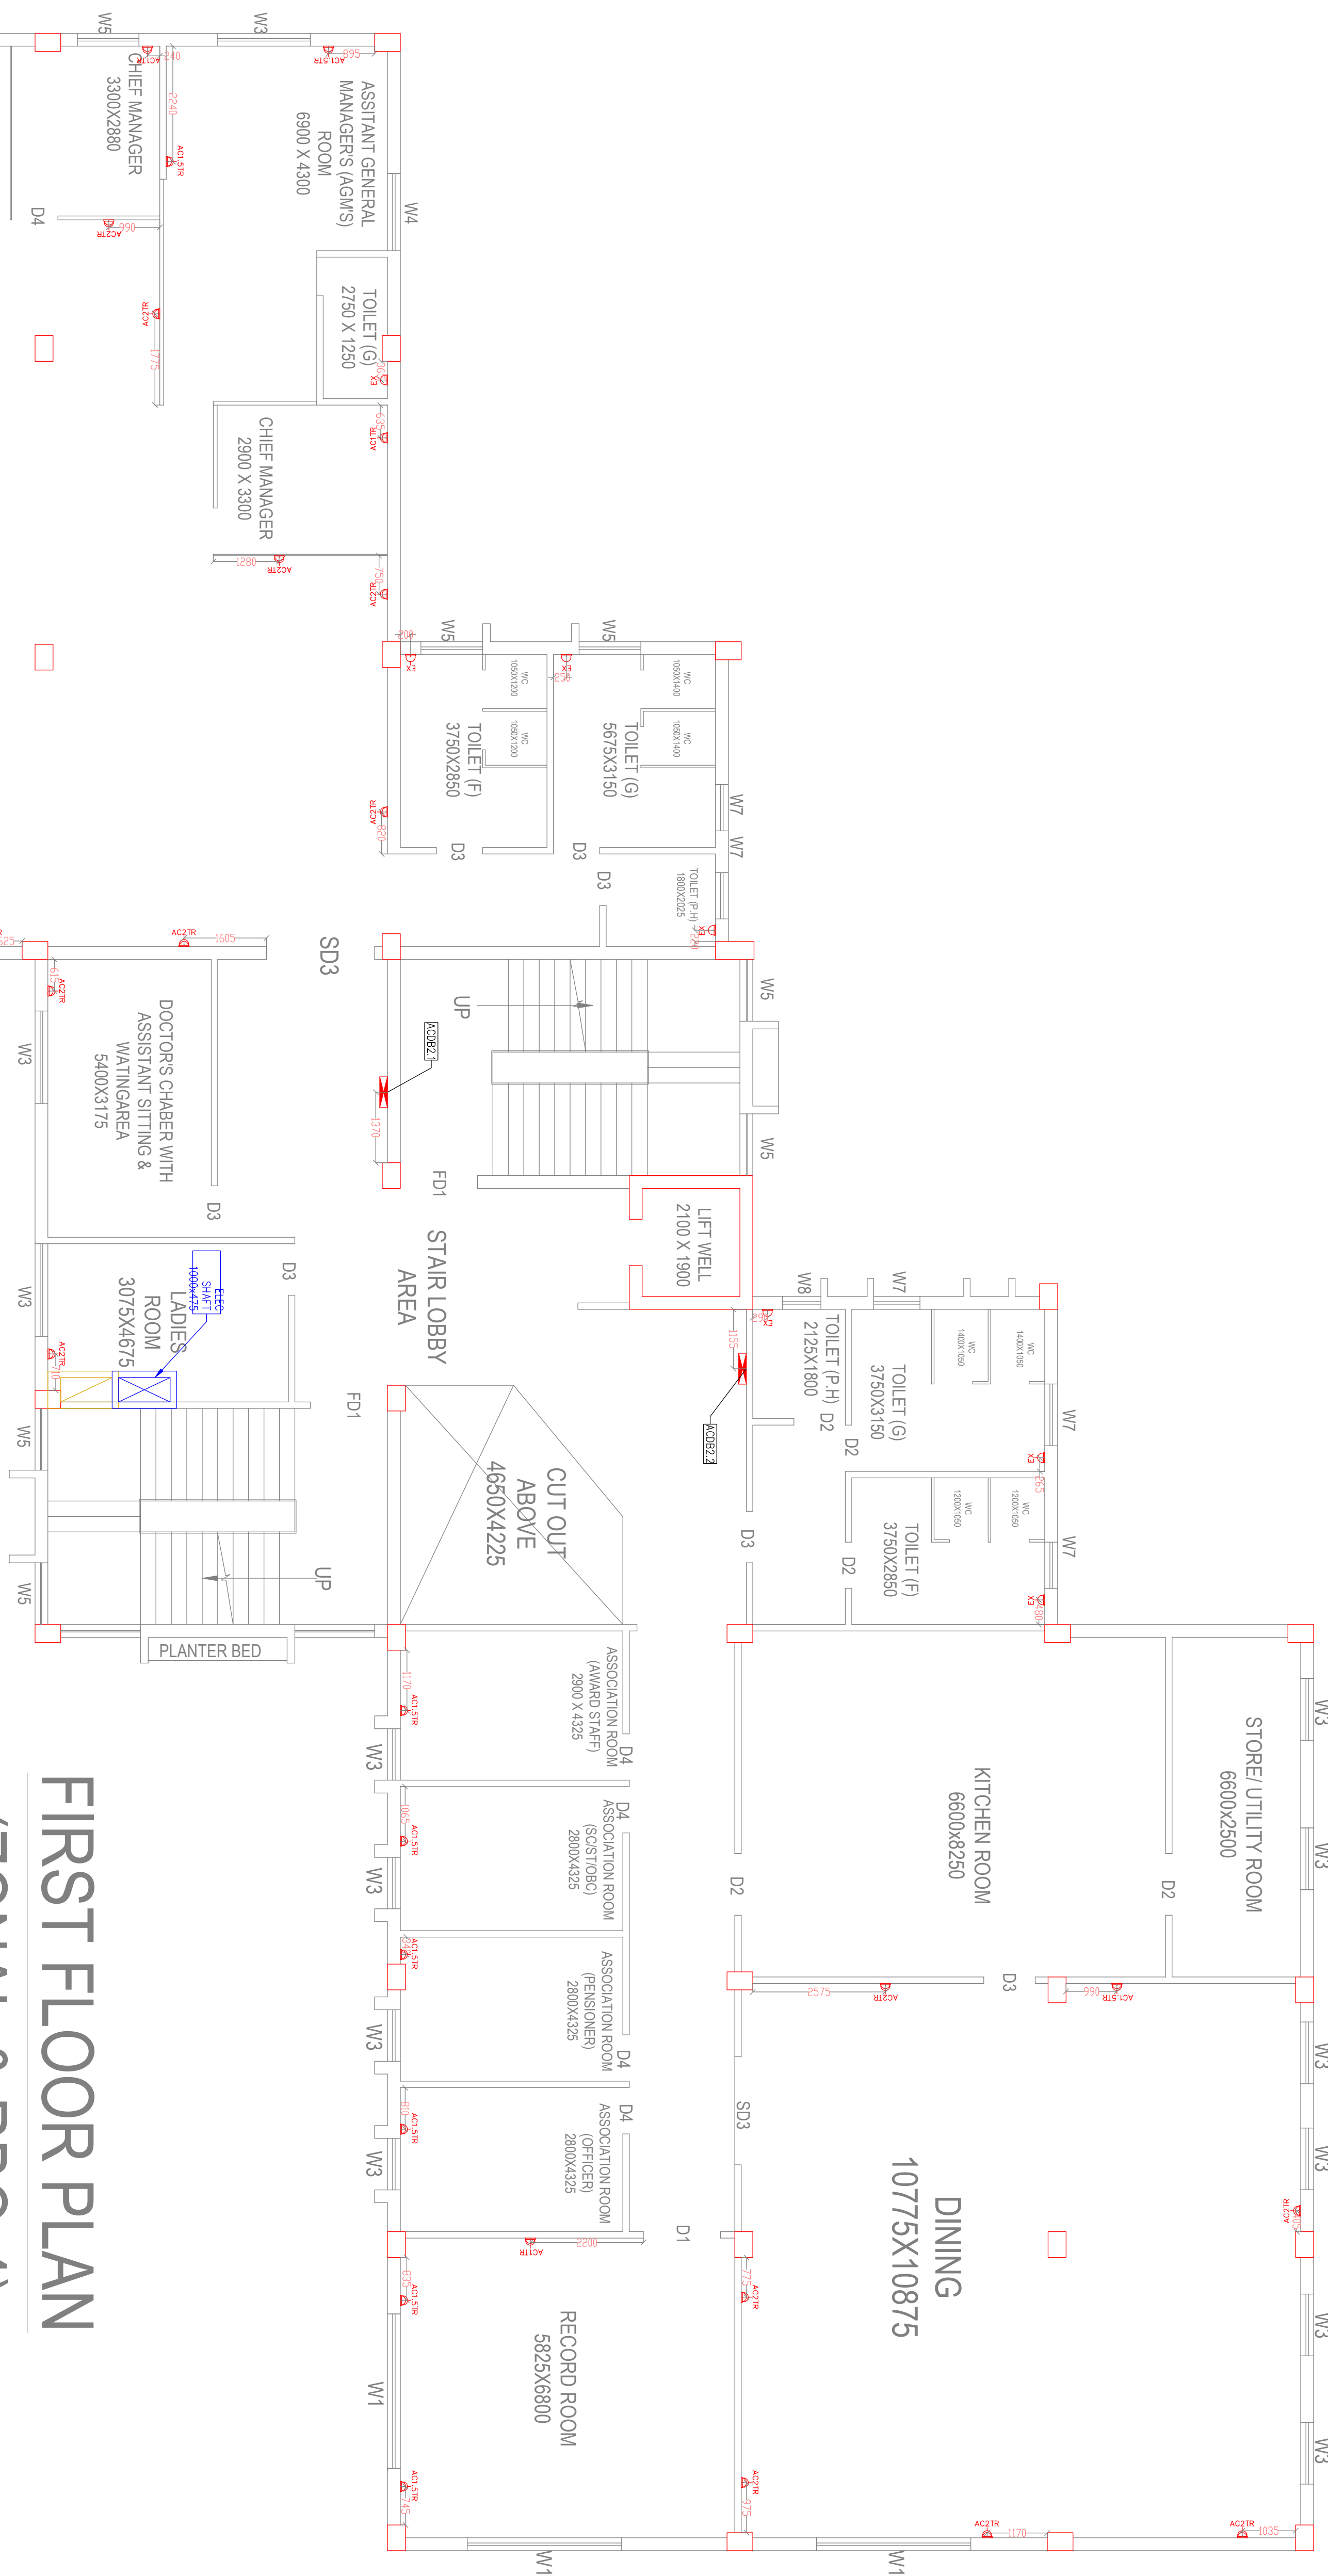

ELECTRICAL FIXTURE AND POINT LEGEND	
SYMBOL RAW	DESCRIPTION
AC1TR 	20A SOCKET FOR 1TR AC
AC1.5TR 	20A SOCKET FOR 1.5TR AC
AC2TR 	20A SOCKET FOR 2TR AC
EX 	6/16A SOCKET FOR TOILET EXHAUST AT +150 FROM ABOVE UNTEL
EX 	6A SOCKET FOR TOILET EXHAUST AT +150 FROM ABOVE UNTEL

04		
03		
02		
01		
REV. NO.	DESCRIPTION	DATE
REVISIONS		
DATE	24.04.2025	DRAWING TITLE:
DRAWN	AP	ELECTRICAL AC SOCKET LAYOUT FOR
CHECKED	SD	FIRST FLOOR BLOCK A
APPROD.	JD	Drawing No.
JOB NO	468	SAN/468/ELE/POWER/AC-10
SCALE	1/75	REV. NO.
STATUS	DESIGN	R0 1/1
		A1