


Revised - 3

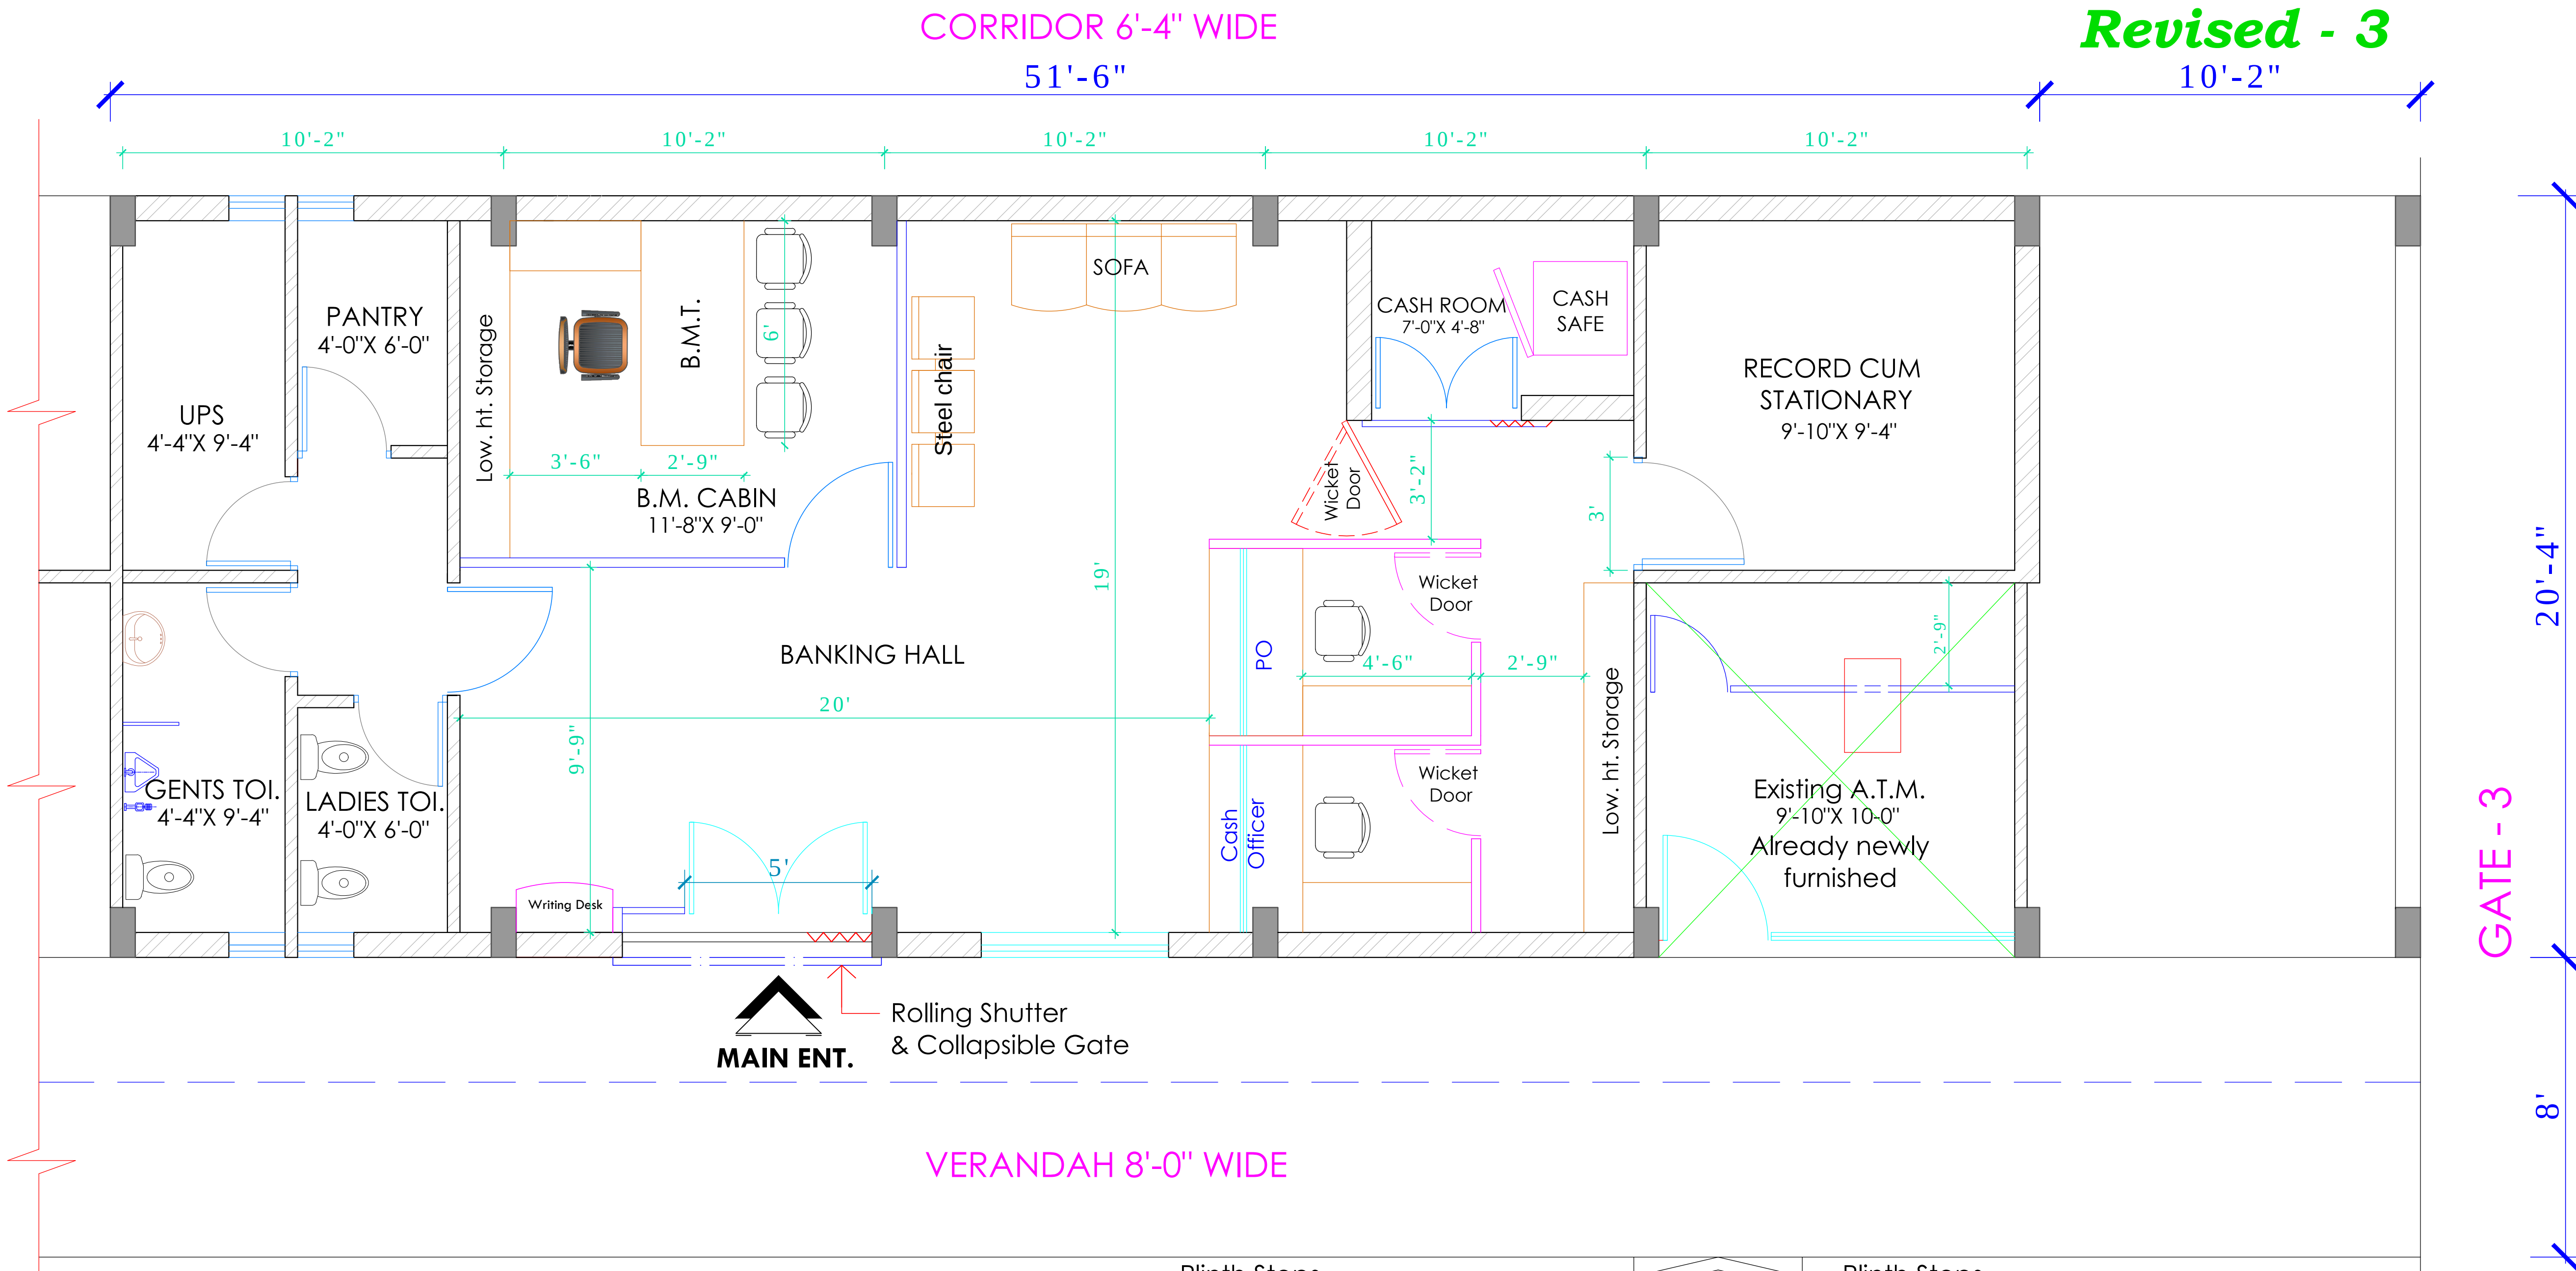

A. SCHEDULE OF PARTITION

S.NO.	SYMBOL	NAME	HEIGHT
1.		GLAZED & PANELED PARTITION FULL HEIGHT	10'-0"
2.		GLAZED & PANELED PARTITION LOW HEIGHT	5'-0"


B. SCHEDULE OF DOORS

S.NO.	PARTICULAR	NAME	SIZE	WIDTH	TOP
1.	D1	DOOR 1	2'-6" X 7'-0"	2'-6"	7'-0"
2.	D2	DOOR 2	3'-0" X 7'-0"	3'-0"	7'-0"
3.	D3	DOOR 3	3'-3" X 7'-0"	3'-3"	7'-0"
4.	D4	DOOR 4	5'-0" X 7'-0"	5'-0"	7'-0"

PROPOSED FURNISHING, ELECTRIFICATION, DATA CABLING & AIR CONDITIONING OF NEW BRANCH PREMISES OF "S.B.I." AT KUBERESHWAR DHAM, SEHORE M.P.

INTERIOR LAYOUT PLAN

JOB NO.: 08/501/2025-26	DRAWING NO.: 501/1
SCALE.: N.T.S.	DATE: 05.08.2025
DEALT BY: <i>Arul subiga</i>	CHECKED BY: <i>Shweta Reddy</i>
Signature of Architect	Signature of A.G.M.

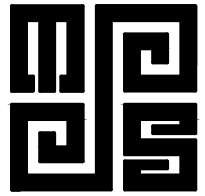

MINU & SHARAT ASSOCIATES
architects, engineers, planners, interior designers
E-8 / 19, DOORSANCHAR NAGAR, GULMOHAR COLONY,
BAWADIA KALAN, BHOPAL - 462 039
PHONE NOS. : (0755) 4273 906.
MOB. 9755945577