
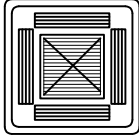
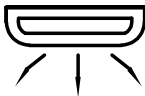
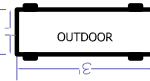
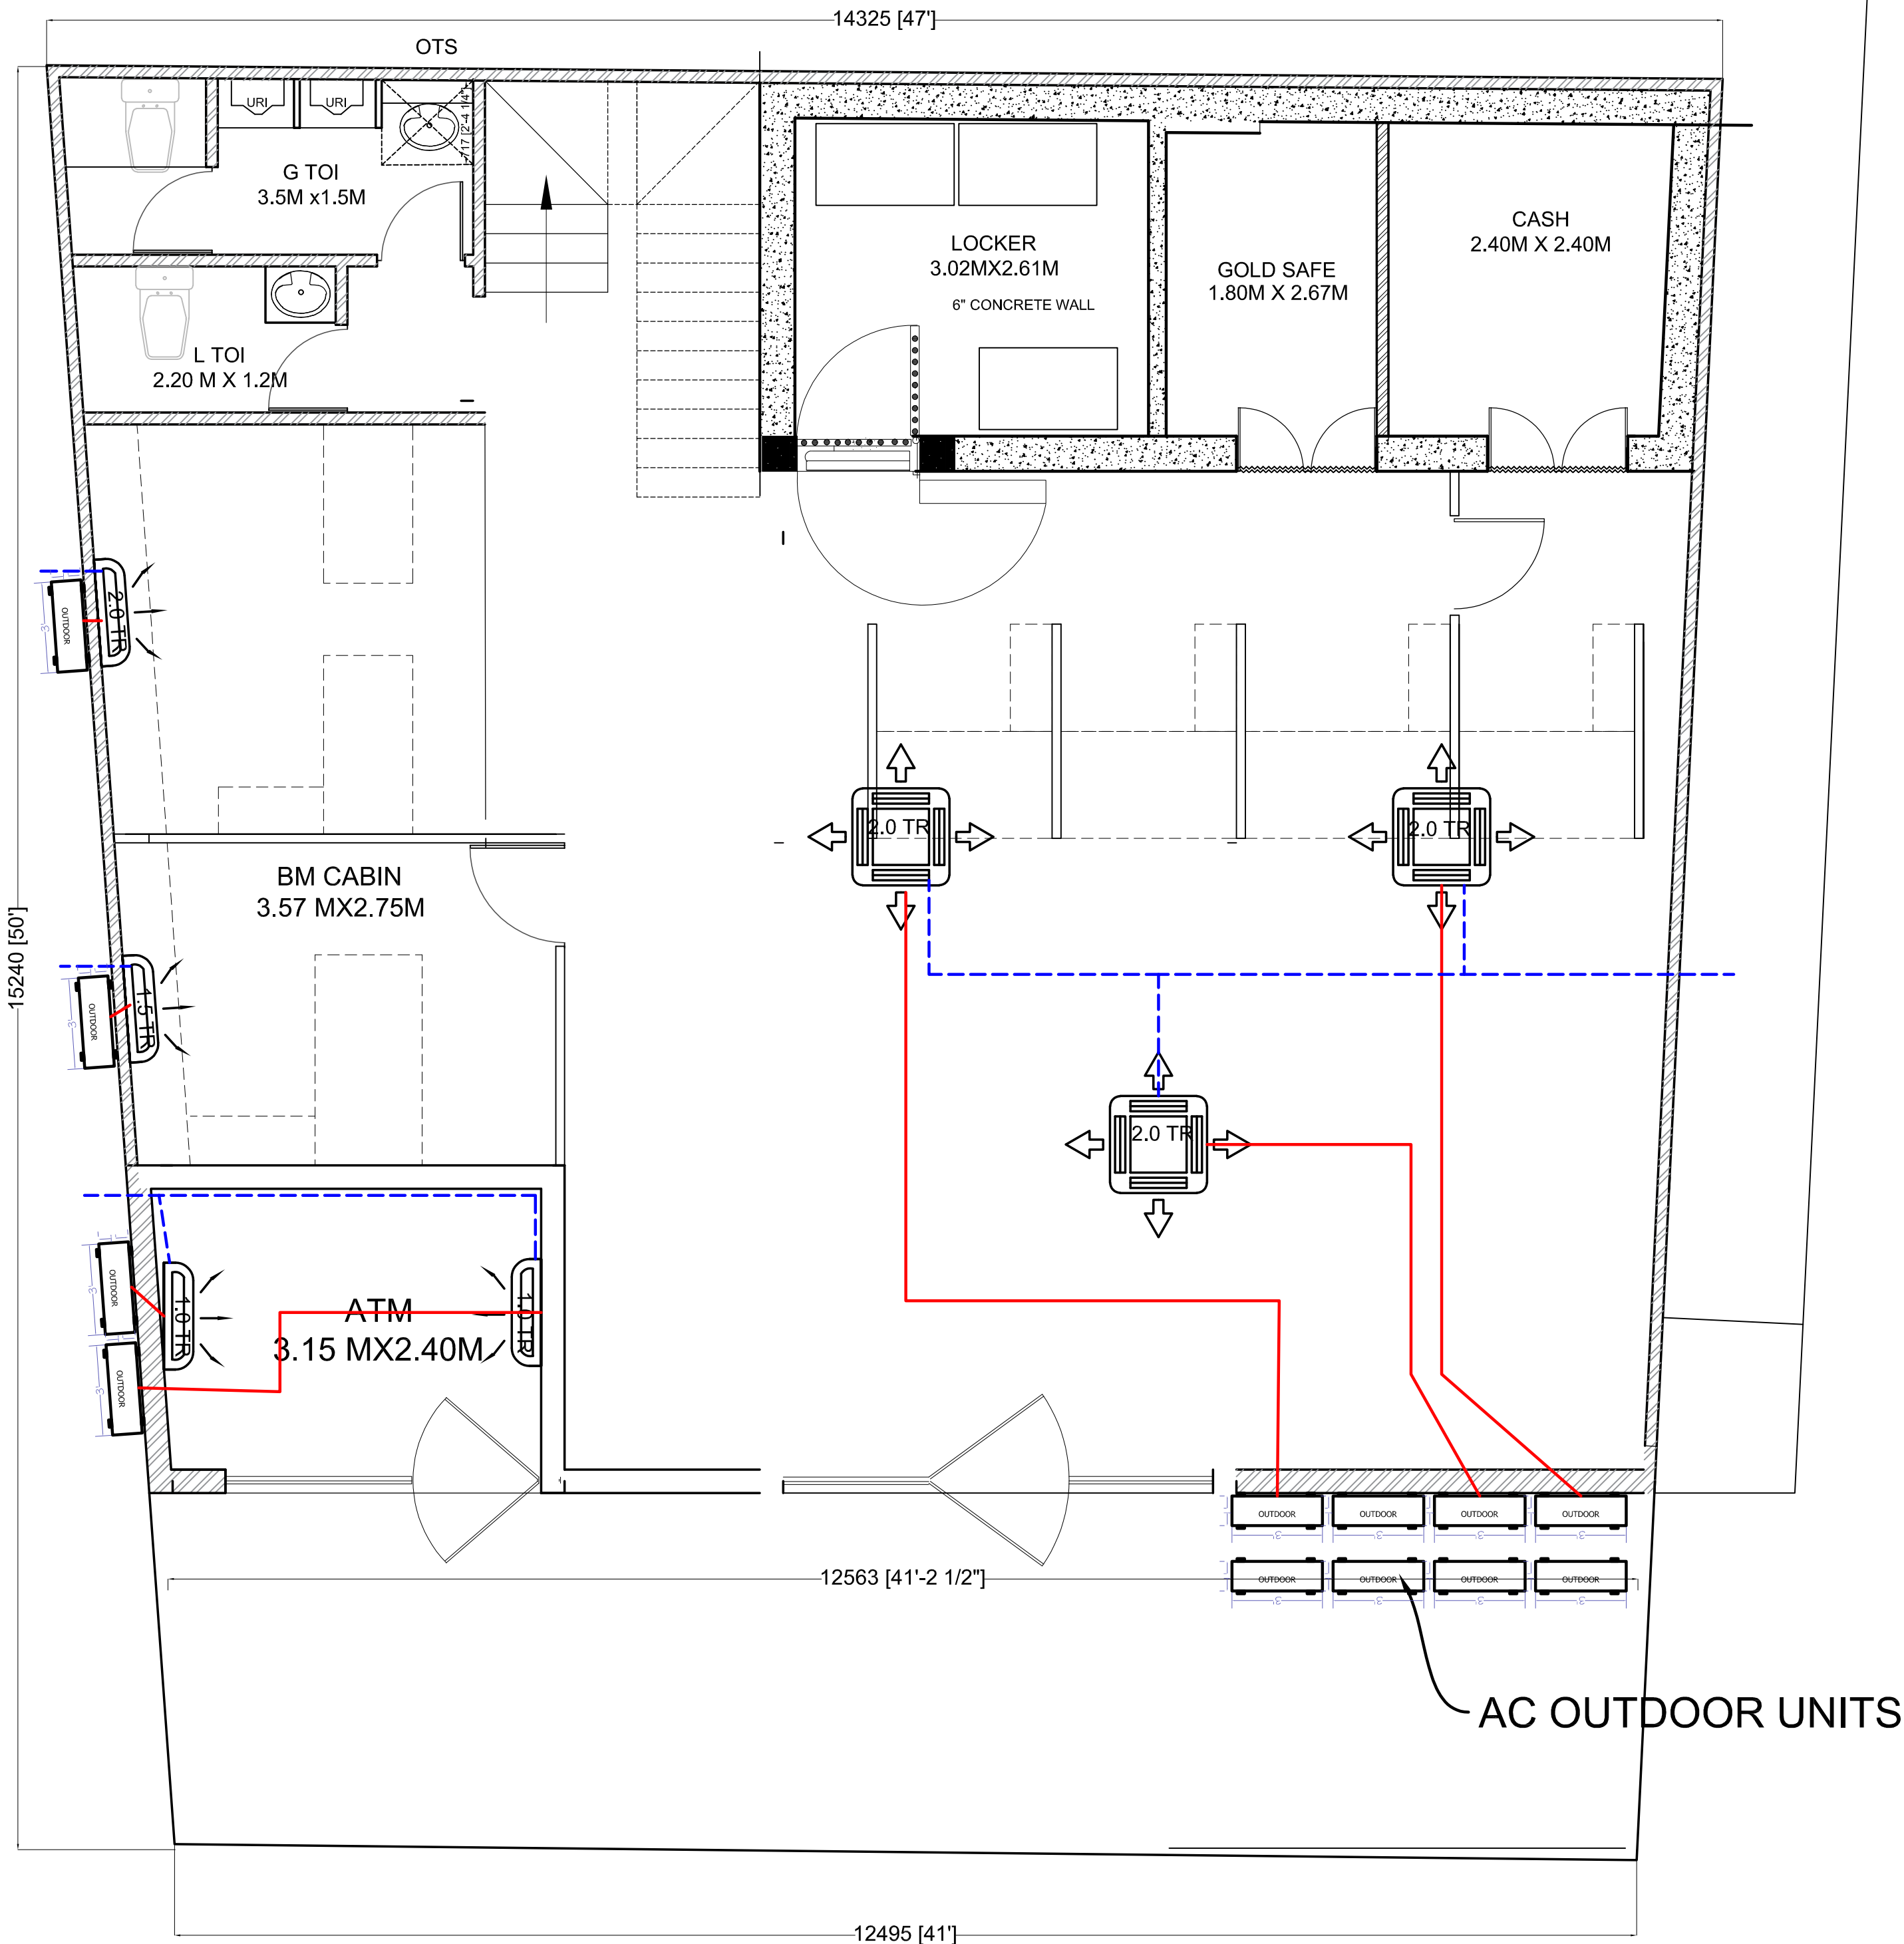


| LEGEND | CASSETTE UNIT                                                                       | HI-WALL UNIT                                                                        | OUTDOOR UNIT                                                                        | REFRIGERANT PIPE                                                                    | DRAIN PIPE                                                                          |
|--------|-------------------------------------------------------------------------------------|-------------------------------------------------------------------------------------|-------------------------------------------------------------------------------------|-------------------------------------------------------------------------------------|-------------------------------------------------------------------------------------|
|        |  |  |  |  |  |

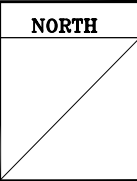

# PROPOSED AIR CONDITIONING LAYOUT

COPYRIGHT: This Drawing is Copyright of Design Avenues Architects and is not to be Copied without permission.

| PROJECT & CLIENT                                                        |  | SHEET SET TITLE      |  | STATUS                                   | DWG. NO.            | NORTH                                                                                 | DEALT | DRAWN | APPROV. | ARCHITECTS                                                                            |                                            | ADDRESS                                                                                             |
|-------------------------------------------------------------------------|--|----------------------|--|------------------------------------------|---------------------|---------------------------------------------------------------------------------------|-------|-------|---------|---------------------------------------------------------------------------------------|--------------------------------------------|---|
| PROPOSED INTERIOR FURNISHING FOR CITY BRANCH PREMISES AT SHUJALPUR (MP) |  | PROPOSED LAYOUT PLAN |  | <input checked="" type="checkbox"/> PROP | SHC/SBI/04          |  | SP    | RU    | SP      |  | Design Avenues                             | MZ-4, SHRI LAKSHMI LEELA TOWER, 240 SNEH NAGAR, SAPNA SANGEETA ROAD, INDORE<br>Mobile : 98260-74756 |
|                                                                         |  |                      |  | <input type="checkbox"/> GFC             | DATED<br>06/01/2025 |                                                                                       |       |       |         |                                                                                       |                                            |   |
| CLIENT: SBI                                                             |  |                      |  |                                          |                     |                                                                                       |       |       |         | <input type="checkbox"/> BHOPAL                                                       | <input checked="" type="checkbox"/> INDORE |   |