
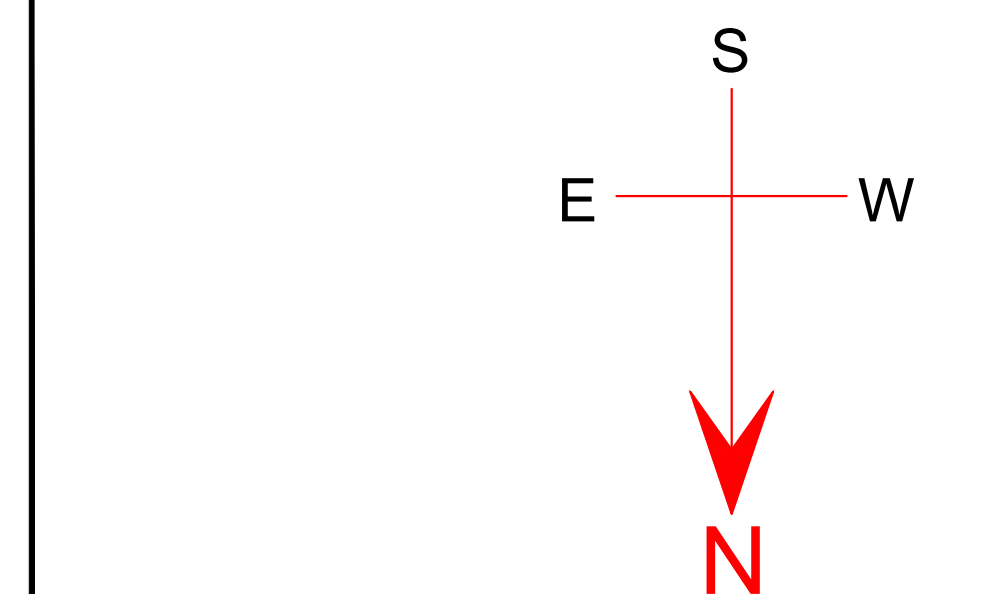


MAIN ROAD

APPROX
OPEN SPACE

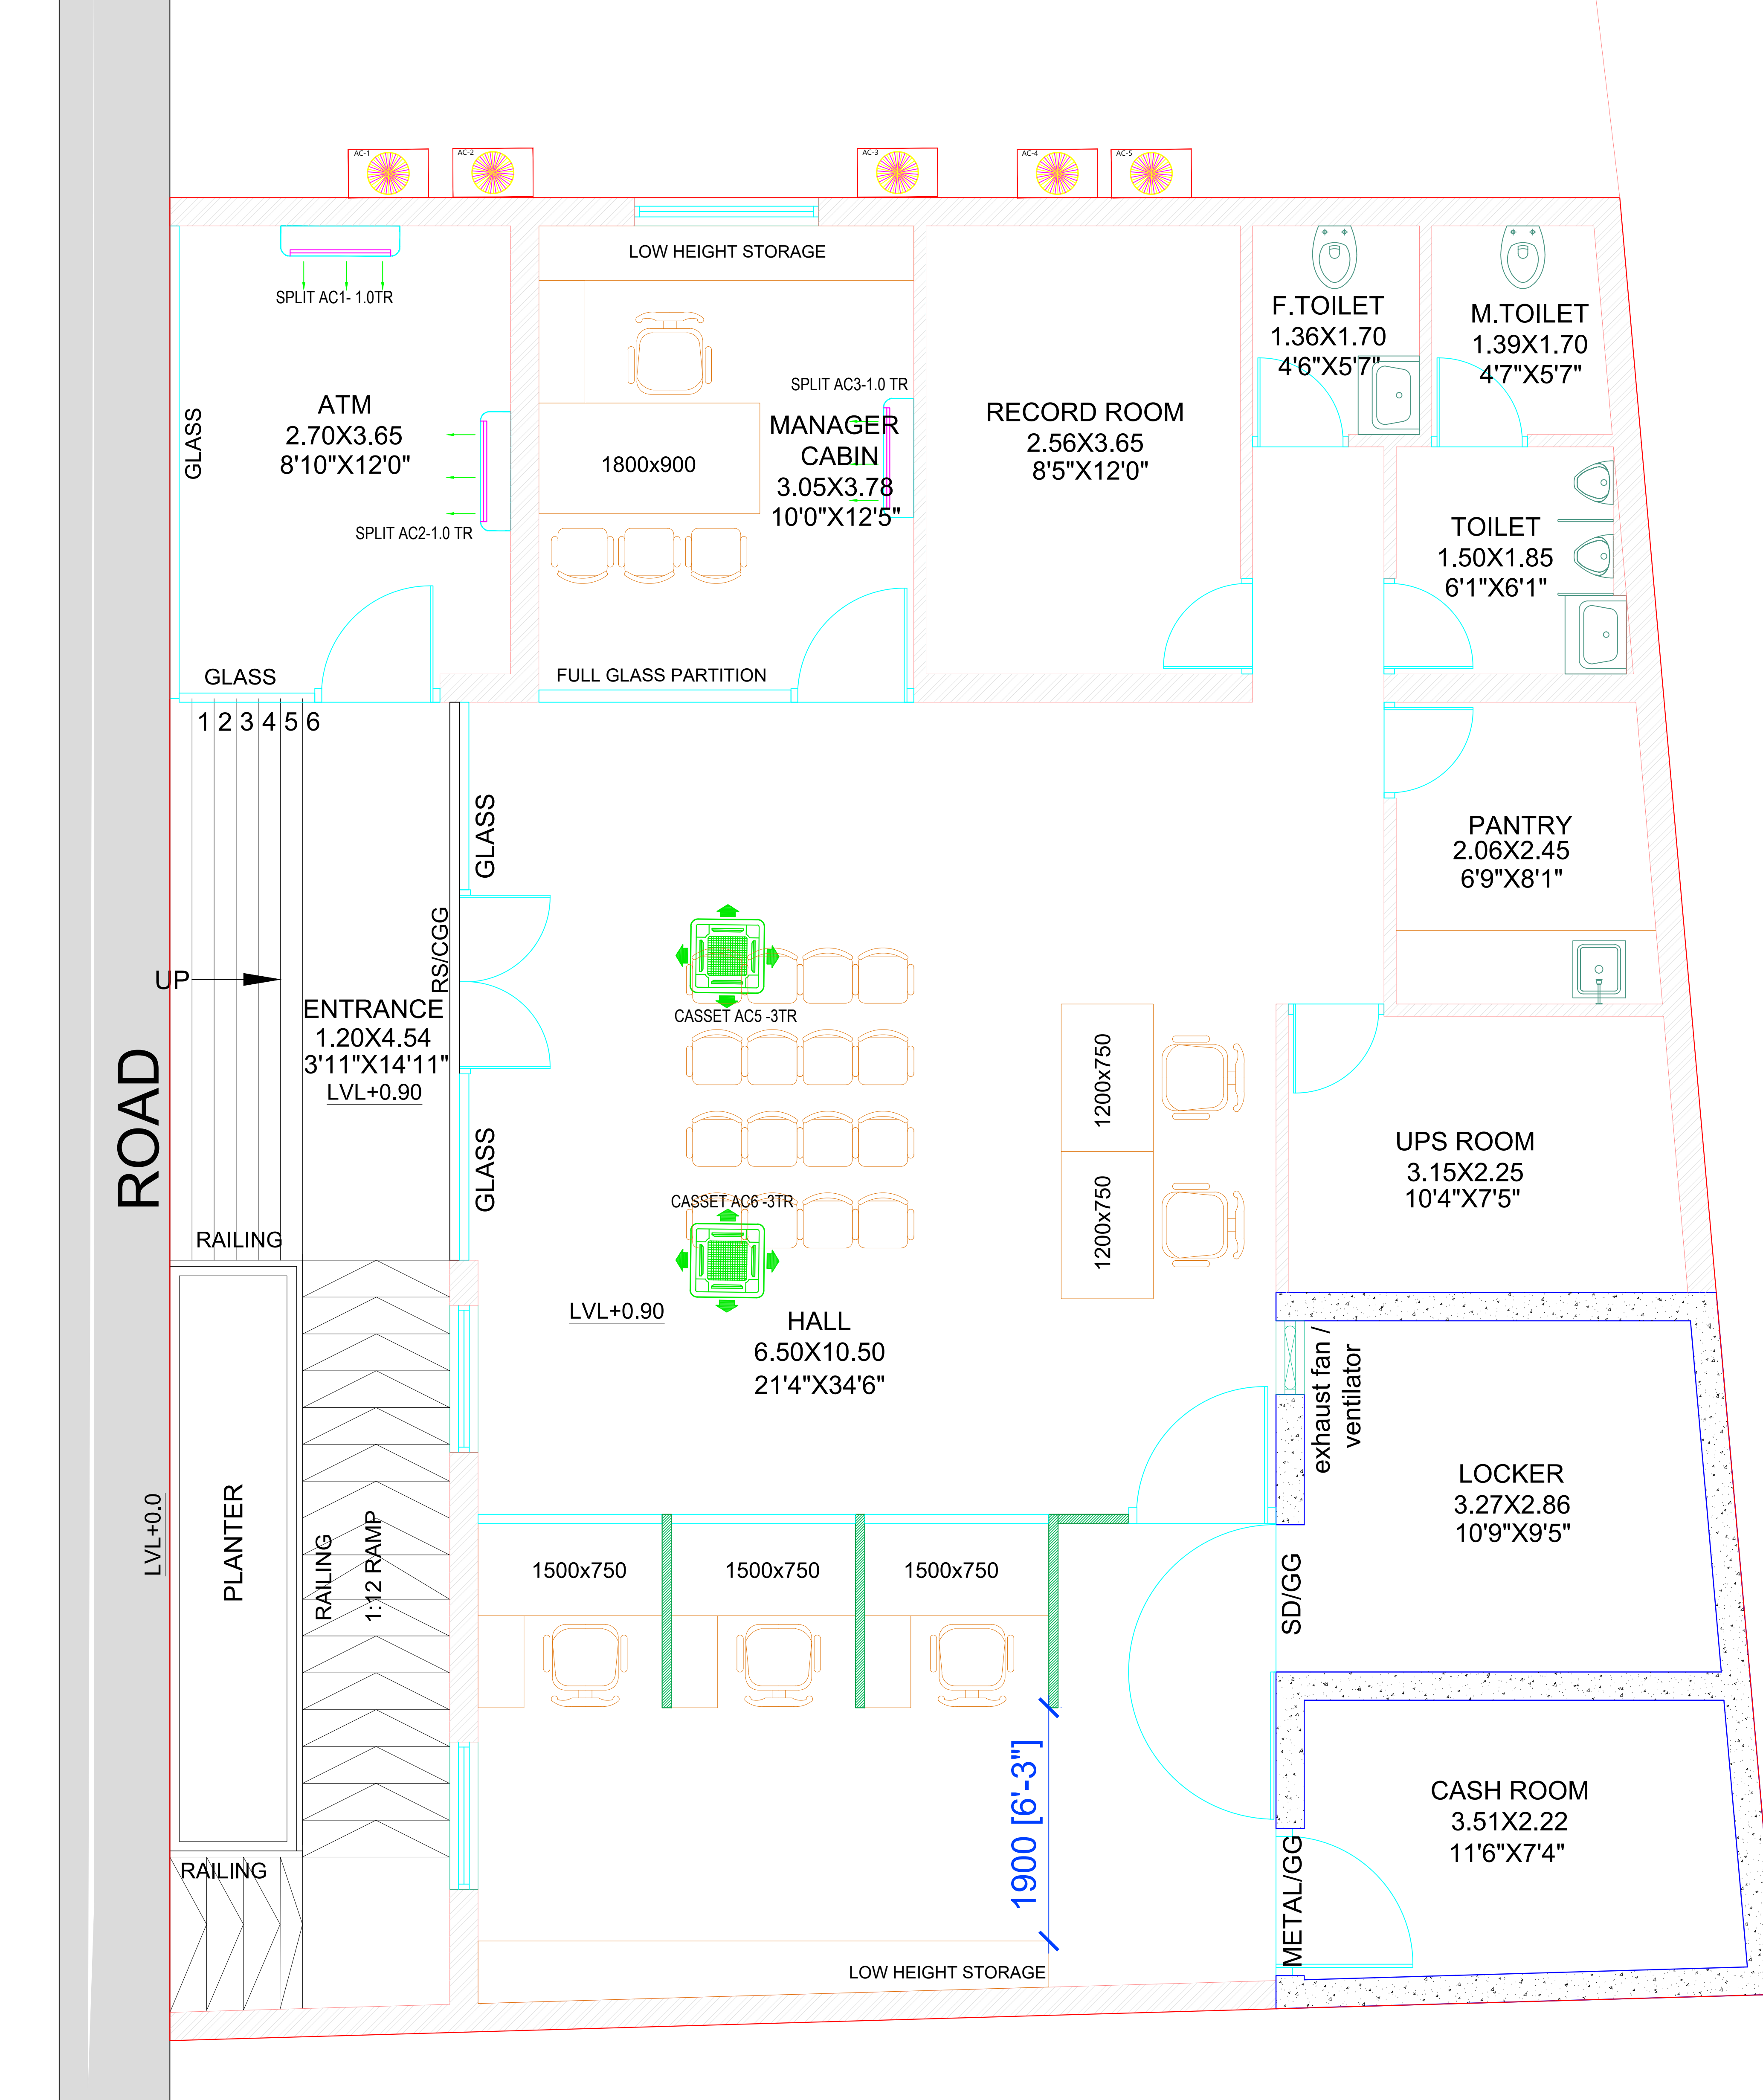

[illegible]

ISSUED DATE:- 10-03-2025

PROJECT TITLE :	
RENOVATION OF SBI KUNGHER	

	
--	---

CONSULTANTS:-
 406, "kaivanna" panchvati ahmedabad-380006
www.auctorsindia.com
auctors@gmail.com
 tele: 079 2640 1399 fax : 079 2656 9476