



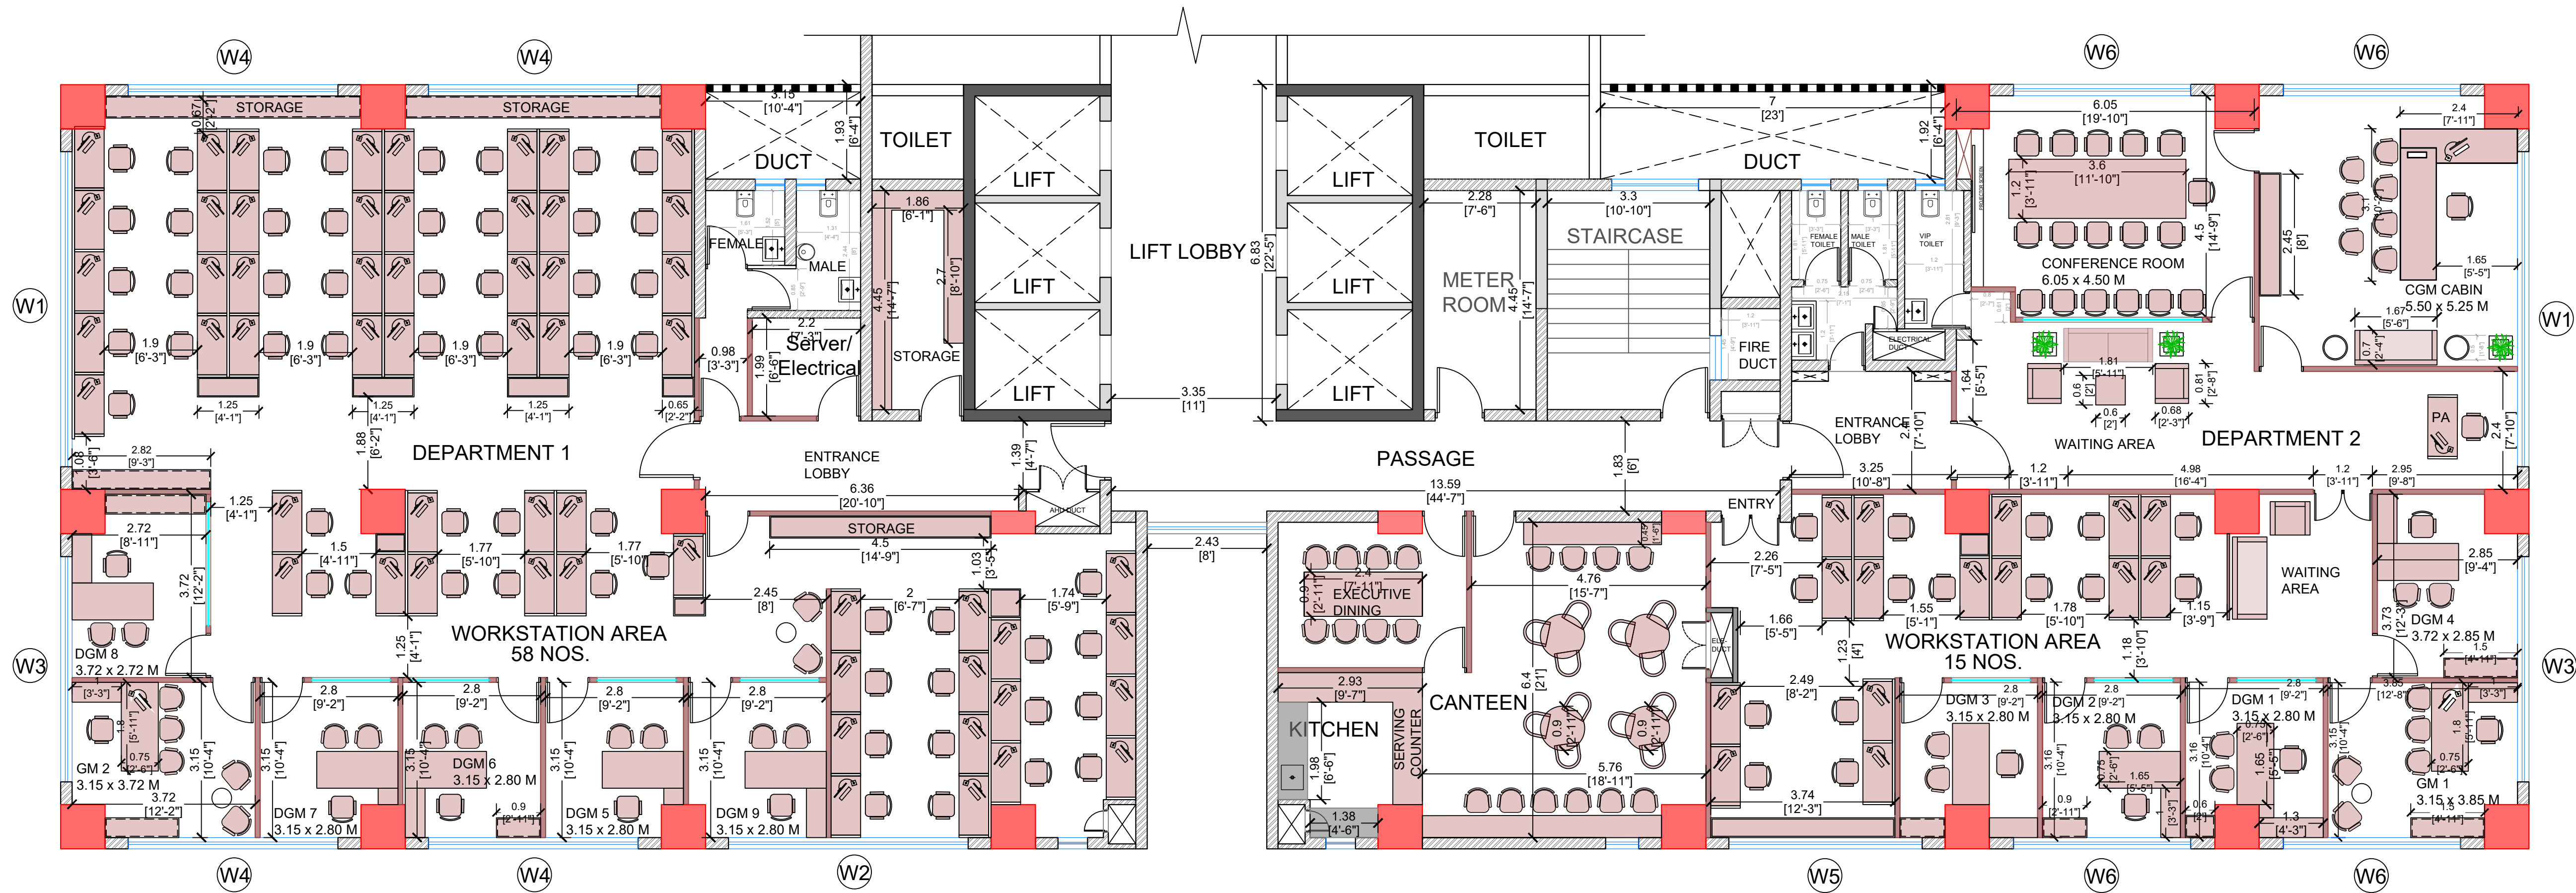

FURNITURE LAYOUT

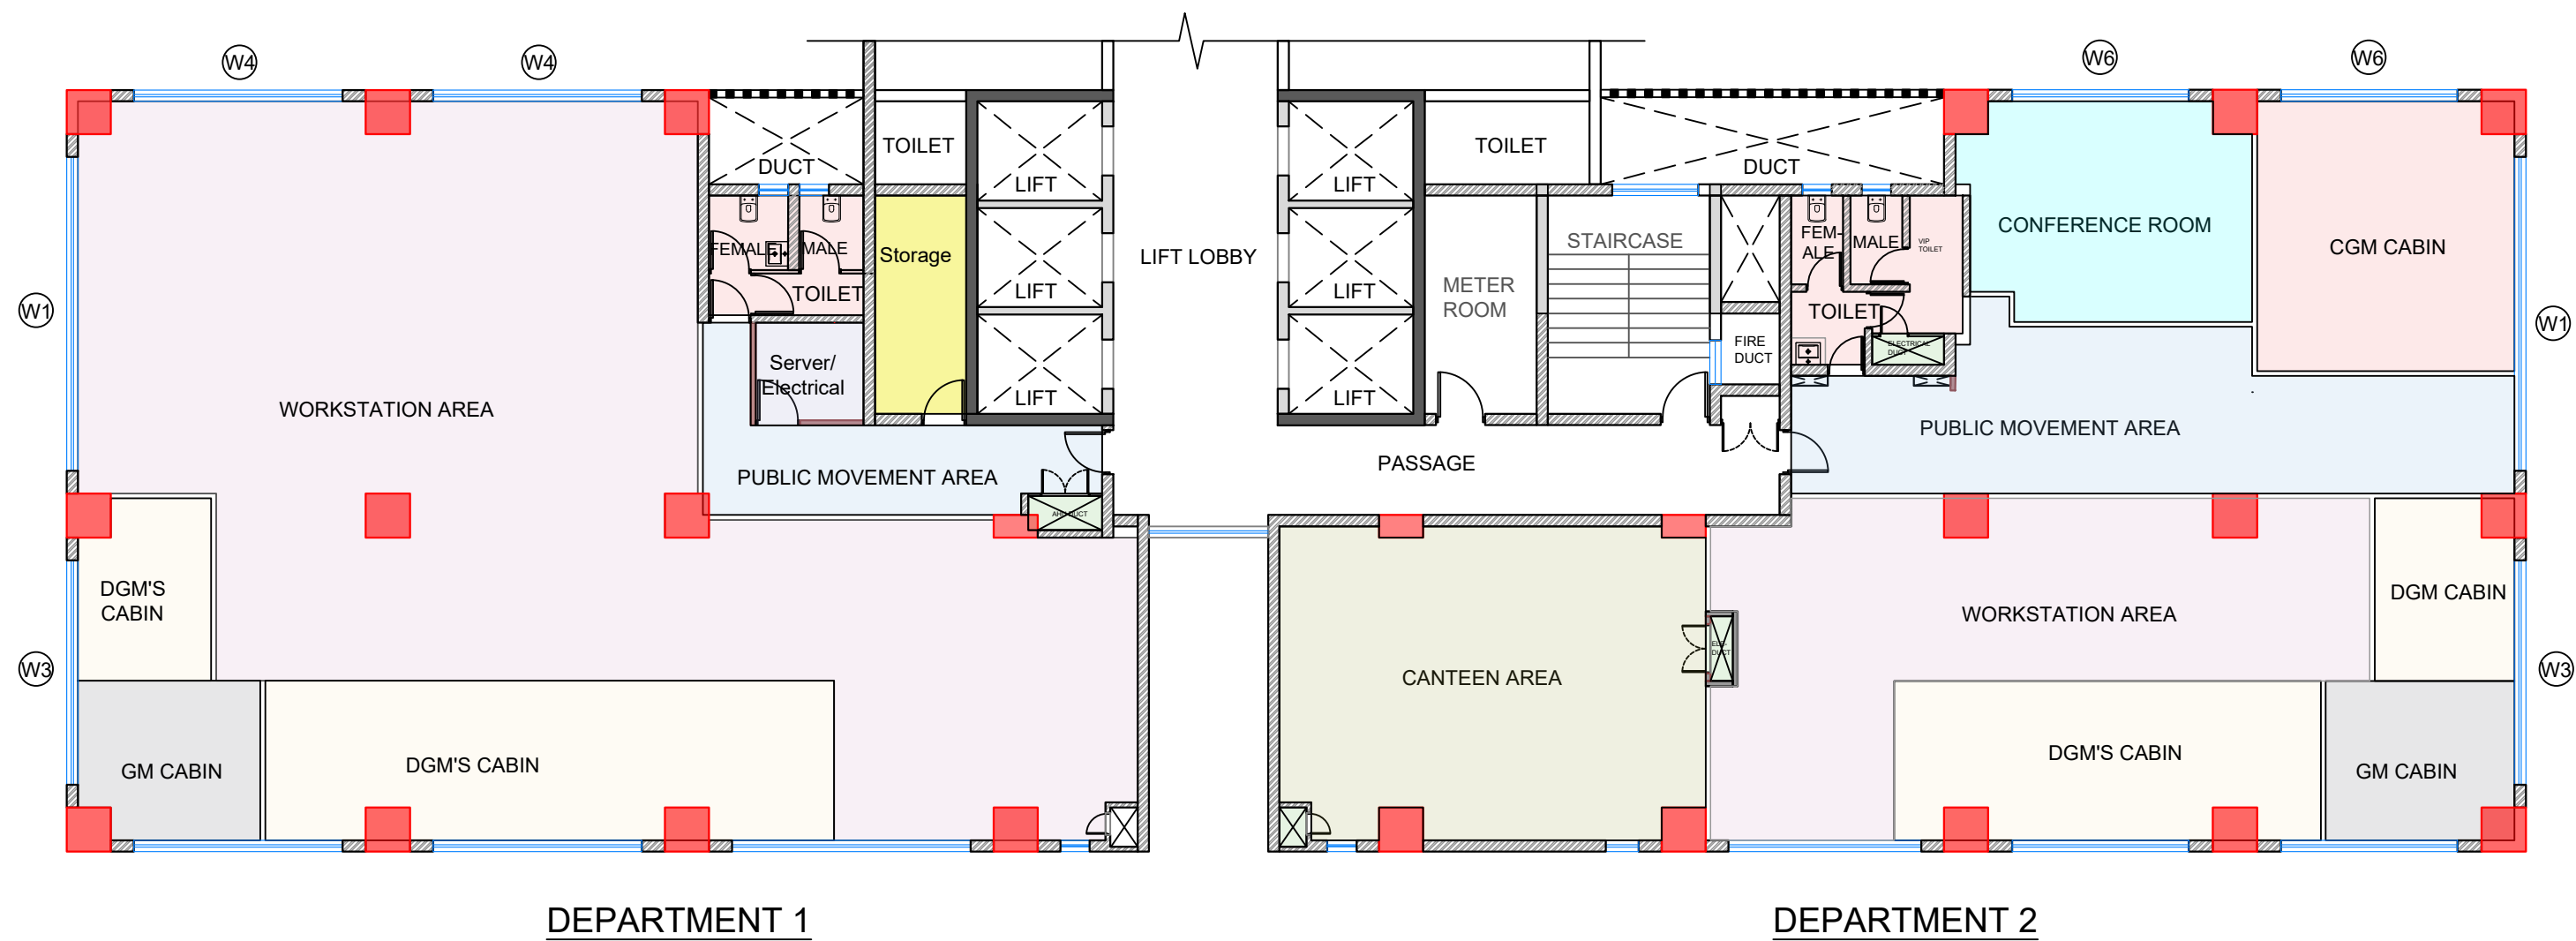

ZONING LAYOUT

DEPARTMENT 1	
STAFF	NOS.
GM	1
DGM	5
OFFICERS	58

DEPARTMENT 2	
STAFF	NOS.
CGM	1
GM	1
DGM	4
OFFICERS	15

LEGEND :

- CGM CABIN
- GM CABIN
- DGM'S CABIN
- PUBLIC MOVEMENT AREA
- WORKSTATION AREA
- TOILETS
- CANTEEN AREA
- ELECTRICAL/SERVER
- CONFERENCE ROOM
- SERVICE DUCTS
- STORAGE

EXISTING STAFF	
STAFF	NOS.(CAPACITY)
TEGSS AND TEGS	7
STAFF SUPERVISING	43
AWARD STAFF	2
BUSINESS ANALYSTS	5
TOTAL	57

DEPARTMENT 1		
SPACES	SIZE	AREA(SQ.M)
STORAGE	4.45 X 1.86	8.27
SERVER/ELECTRICAL	2 X 2.2	4.4
TOILET	2.44 X 3.15	7.68
WORKSTATION AREA	-	185.7
GM CABIN 2	3.15 X 3.72	11.71
DGM CABIN 5	3.15 X 2.80	8.82
DGM CABIN 6	3.15 X 2.80	8.82
DGM CABIN 7	2.72 X 2.80	7.61
DGM CABIN 8	2.72 X 3.72	10.11
DGM CABIN 9	3.15 X 2.80	8.82

DEPARTMENT 2		
SPACES	SIZE	AREA(SQ.M)
ENTRENCE LOBBY	3.25 X 2.4	7.8
CGM CABIN	5.5 X 5.25	28.87
CONFERENCE ROOM	6.05 X 4.5	27.22
GM CABIN 1	3.85 X 3.15	12.12
DGM CABIN 1	3.15 X 2.80	8.82
DGM CABIN 2	3.15 X 2.80	8.82
DGM CABIN 3	3.15 X 2.72	8.43
DGM CABIN 4	3.72 X 2.85	10.6
TOILET	3.5 X 3.42	11.9
WAITING AREA	-	33.73
WORKSTATION AREA	-	60.42
CANTEEN	-	53.5

TOTAL REQUIRED AND PROPOSED STAFF		
STAFF	NOS.(CAPACITY)-REQUIRED	NOS.(CAPACITY)-PROPOSED
CGM	1	1
GM	2	2
DGM	8	9
STAFF SUPERVISING	86	73
CLERK	2	2
TOTAL	99	87

FURNITURE	SIZE	REQUIREMENT (Nos.)
CGM WORKSTATION	3.10 X 2.4 M	01
GM WORKSTATION	0.75 X 1.80 M	02
DGM WORKSTATION	0.75 X 1.65 M	09
CONFERENCE TABLE	3.60 X 1.20 M	01
WORKSTATIONS	1.20 X 0.60 M	73
3 SEATER SOFA	1.81 X 0.68 M	02
SINGLE SOFA	0.81 X 0.68 M	03
CANTEEN CIRCULAR TABLE	0.9 M (Dia.)	04
CANTEEN RECTANGULAR TABLE	2.40 X 0.90 M	01
CGM CHAIR	-	01
GM CHAIR	-	02
DGM CHAIR	-	08
WORKSTATION CHAIR	-	75
CONFERENCE CHAIR	-	17
VISITORS CHAIR	-	33
CANTEEN CHAIR	-	32
DEFENDER SAFE	0.77 X 0.72	02

GENERAL NOTES

ARCHITECT : MASTER & ASSOCIATES

OWNER'S SIGNATURE

R8	15-07-2026	CANTEEN POSITION CHANGE	VEDANT
R7	08-07-2026	PROPOSED VIP TOILET	VEDANT
R6	28-04-2026	INTERIOR DESIGN	VEDANT
R5	15-04-2026	INTERIOR DESIGN	VEDANT
R4	14-04-2026	INTERIOR DESIGN	VEDANT
R3	03-04-2026	INTERIOR DESIGN	VEDANT
R2	27-03-2026	INTERIOR DESIGN	VEDANT
R1	12-03-2026	INTERIOR DESIGN	VEDANT
R0	02-03-2026	INTERIOR DESIGN	VEDANT

FILE PATH :
DESKTOP/VEDANT/SBI MAKER TOWER/DWG

TYPE OF DWG :
INTERIOR DRAWING

CLIENT :
STATE BANK OF INDIA,MAKER TOWER-F

TITLE OF DRAWING :
9TH FLOOR SBI INTERIOR LAYOUT,MAKER TOWER-F

STATE BANK OF INDIA,MAKER TOWER-F,MUMBAI

JOB TITLE :

DRAWN BY : VEDANT

CHECKED BY : UDM

SCALE: 1:100

DATE :15-07-2026

REVISION NO: R8

THIS DRAWING IS THE PROPERTY OF

MASTER & ASSOCIATES

AND IS NOT TO BE REPRODUCED, COPIED, HANDED OVER TO A THIRD PARTY OR USED FOR ANY PURPOSE OTHER THAN FOR WHICH IT HAS BEEN LOANED

STATUS

MASTER & ASSOCIATES

ARCHITECTS, INTERIOR DESIGNERS & PROJECT MANAGEMENT CONSULTANTS

PRINTS ISSUED TO

PRINTS ISSUED FOR

NO. OF PRINTS

DATE

BY

THIS DRAWING IS THE PROPERTY OF
MASTER & ASSOCIATES
AND IS NOT TO BE REPRODUCED, COPIED, HANDED OVER
TO A THIRD PARTY OR USED FOR ANY PURPOSE OTHER
THAN THAT FOR WHICH IT HAS BEEN LOANED

STATUS

MASTER & ASSOCIATES
ARCHITECTS, INTERIOR DESIGNERS & PROJECT MANAGEMENT CONSULTANTS

MUMBAI
HAWAM HOUSE, 3A/3B ANBALAL, DASHI WARD,
MUMBAI - 400 011, INDIA.
PHONE NO: 91-22-6282 4006 / 4738 FAX 22761173
EMAIL: ADO - vedantmaster@gmail.com
vedantmaster@gmail.com