


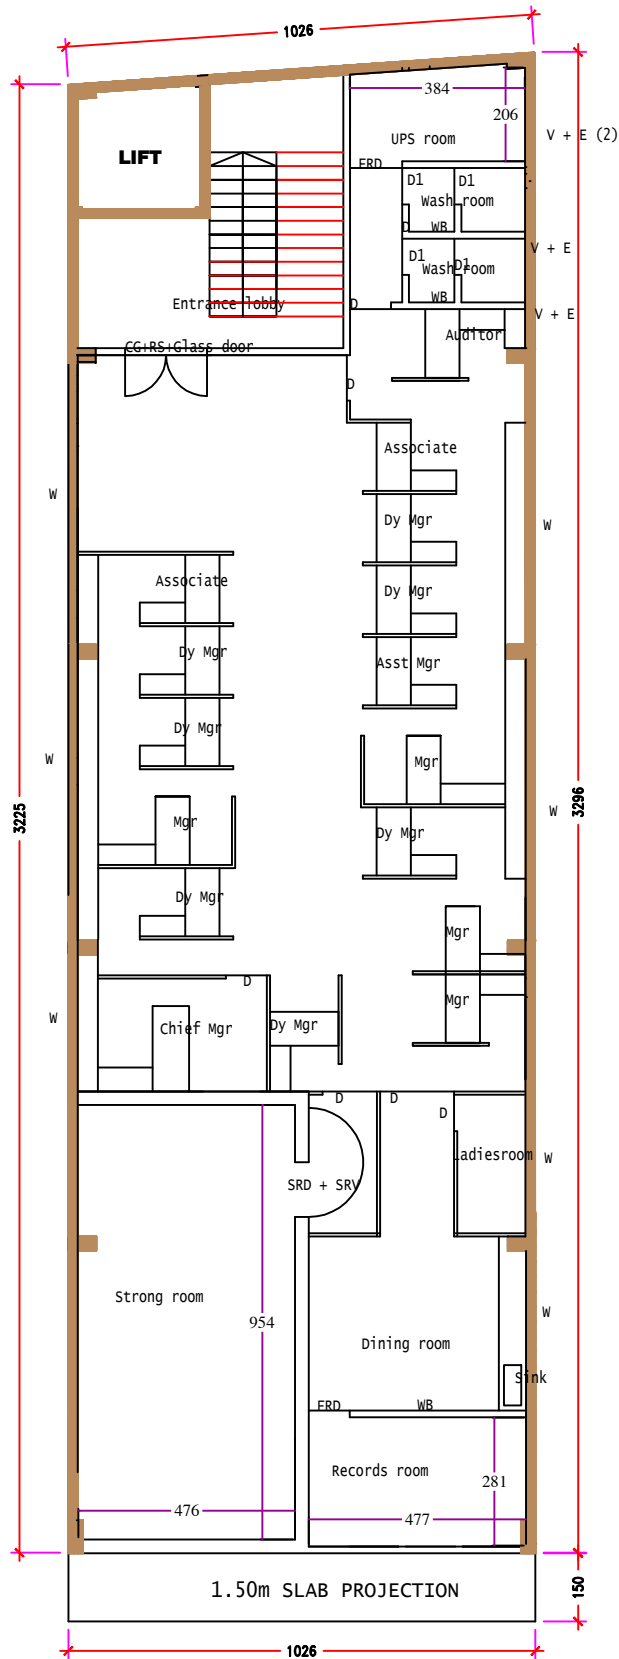

AMCC MANNARKKAD - FIRST FLOOR PLAN