
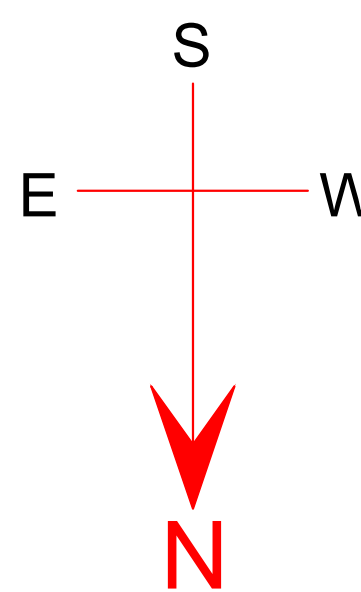


MAIN ROAD

APPROX
OPEN SPACE

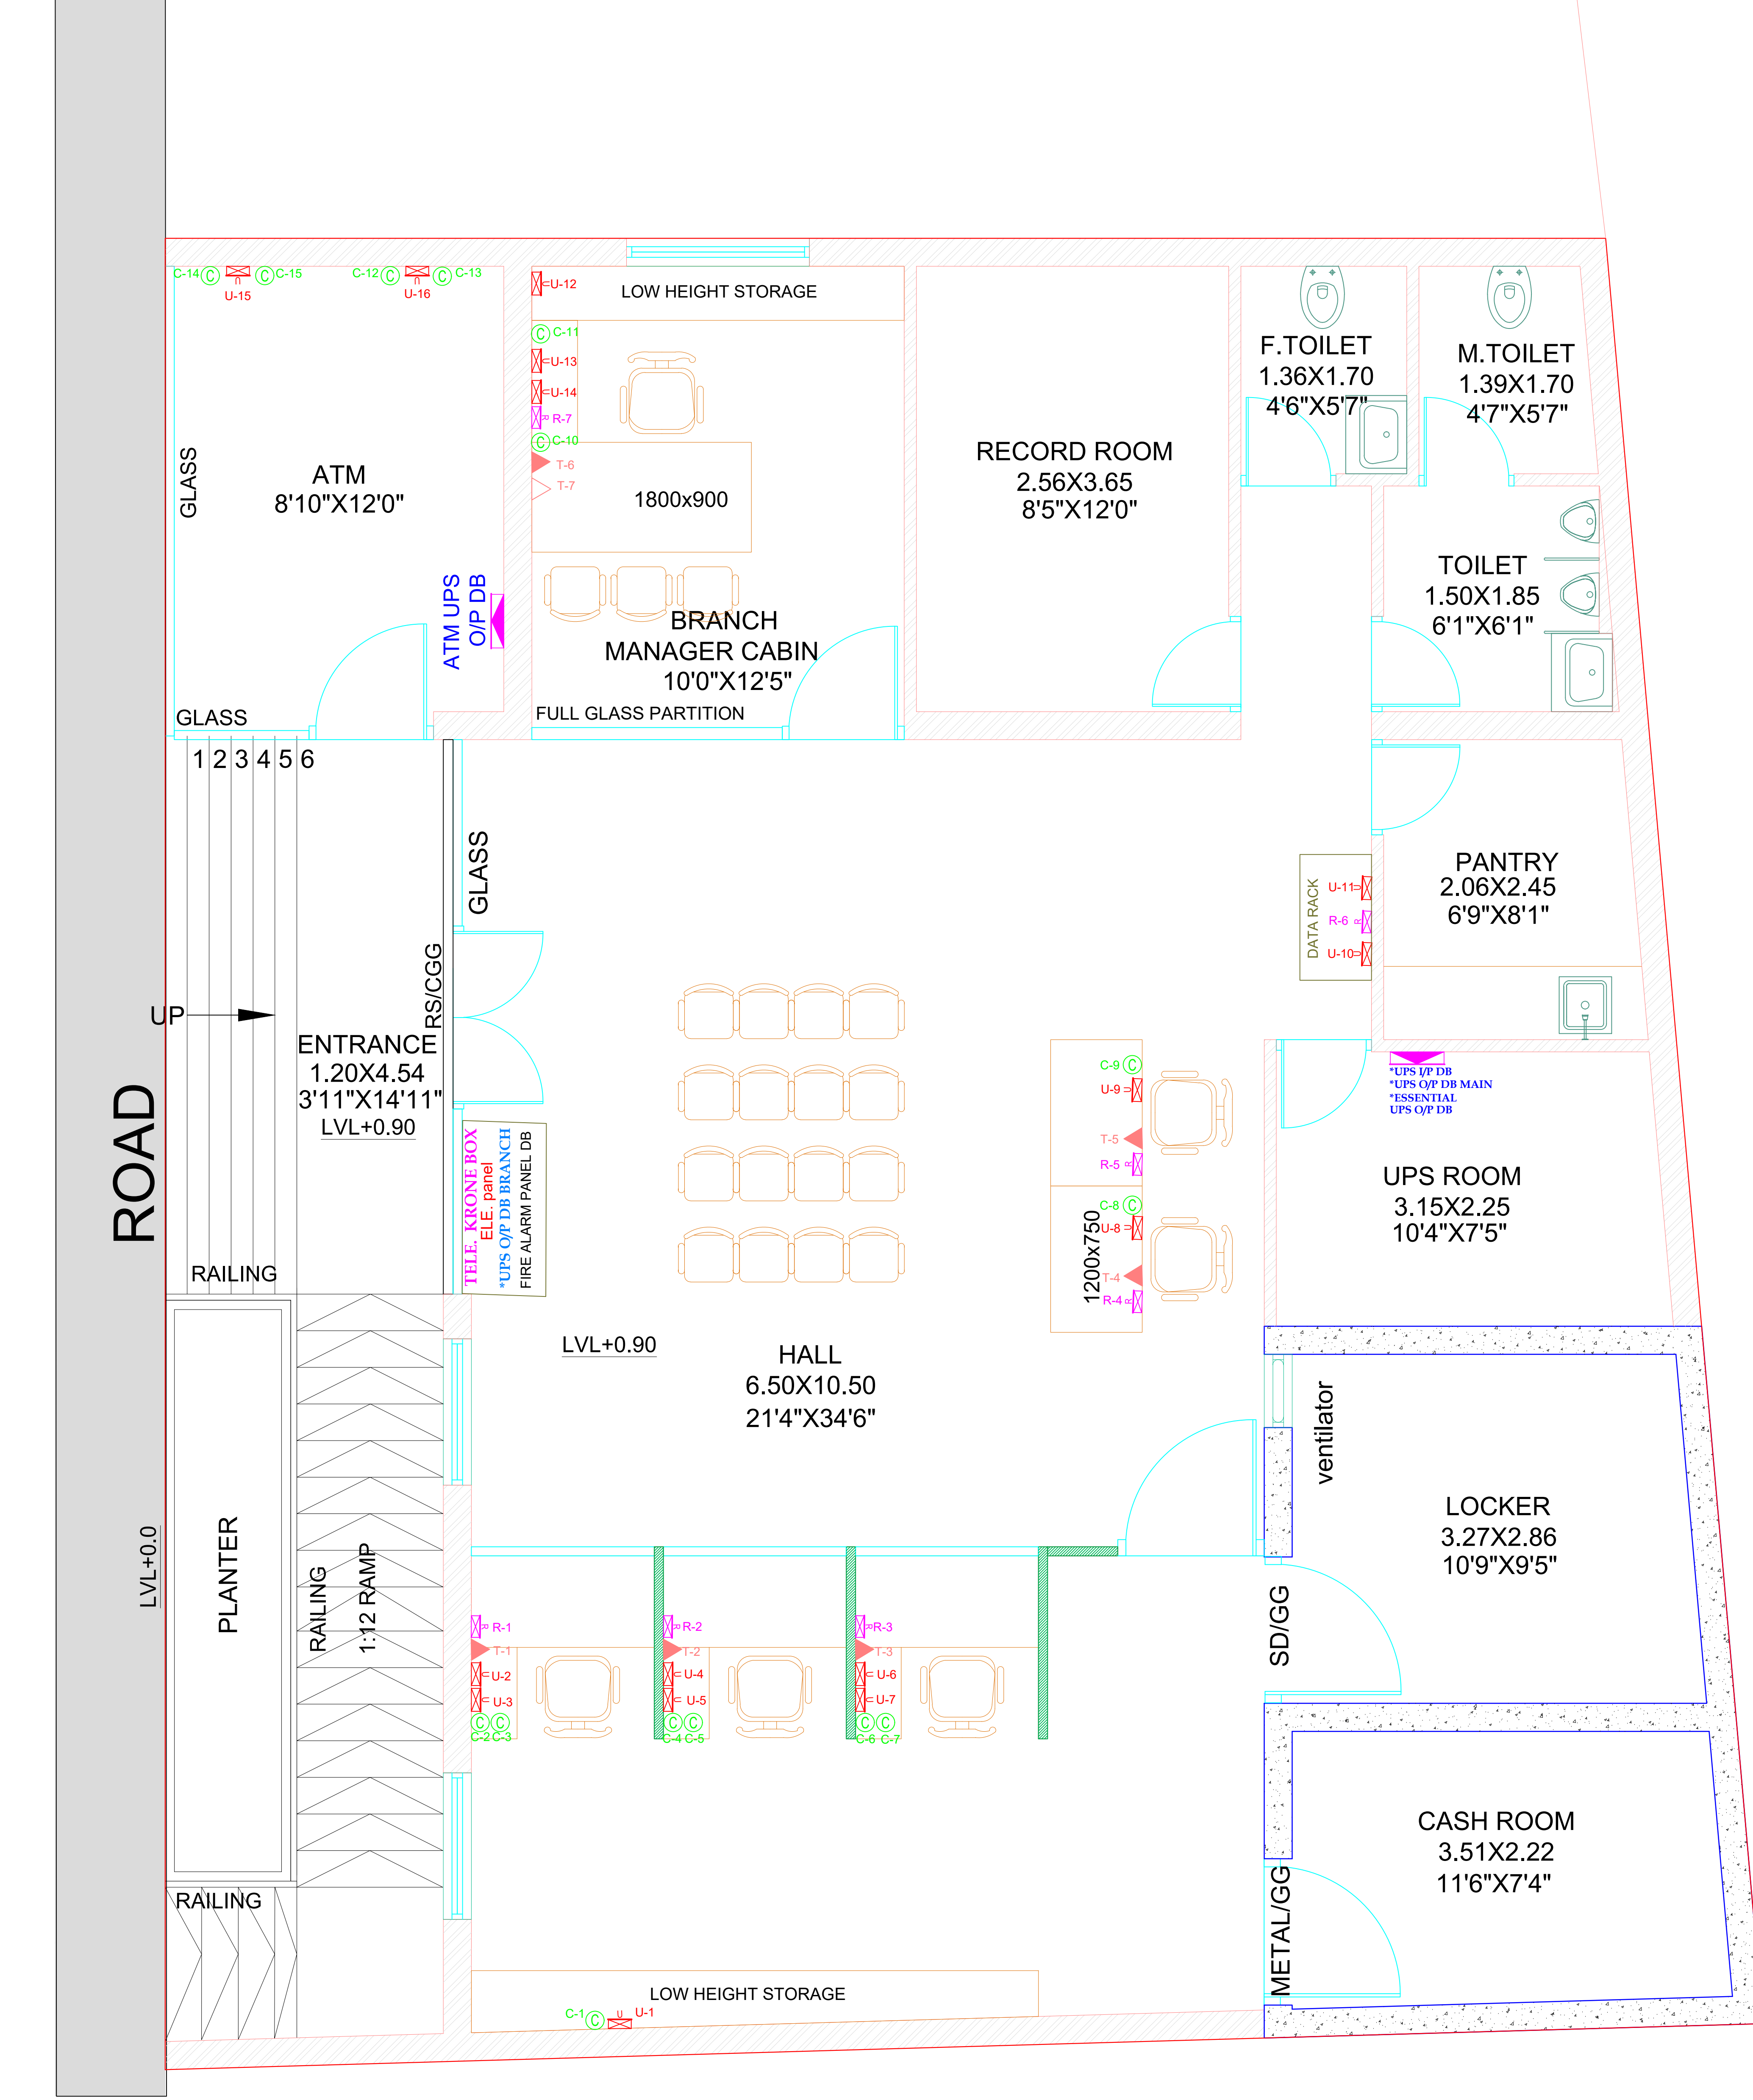

EACH DRAWING IS TO BE READ IN ACCORDANCE TO THE OVERALL DESIGN PROVIDED. IN CASE OF ANY CONTRADICTION FOUND, IT MUST BE BROUGHT TO AUCTIONER'S NOTICE BEFORE USING THE DRAWING AND DESIGN IN ANY MANNER.

EACH DRAWING IS TO BE READ IN ACCORDANCE TO THE OVERALL DESIGN PROVIDED. IN CASE OF ANY CONTRADICTION FOUND, IT MUST BE BROUGHT TO AUCTIONER'S NOTICE BEFORE USING THE DRAWING AND DESIGN IN ANY MANNER.

1		UPS DB - IP DB & O/P DB.
2		2 NOS. 6 A. SOCKET + ONE NO. 16 A. SOCKET WITH ONE NO. 16 AMP. SWITCH WITH INDICATOR.
3		COMPUTER DATA I/O NODE
4		2 NOS. 6 A. SOCKET WITH ONE NO. 6 A. SWITCH.
5		INTERCOM TELE. RJ 11 JACK POINT.
6		DIRECT TELE. RJ 11 JACK POINT.
7		IP TELE. RJ 45 JACK POINT.
8		FAX TELE. RJ 11 JACK POINT.

ISSUED DATE:- 10-03-2025

--

[illegible]

SR NO.	DATE	REVISION	BY	DR CH
--------	------	----------	----	-------

PROJECT TITLE :
RENOVATION OF SBI KUNGHER

DRAWING NAME :	
----------------	--

	
--	---

PROJECT SBI KUNGHER	DRG. NO. AR-11-R1
------------------------	----------------------

SCALE NTS	DATE 20.08.2025	DRAWN BY SHWETANG	CHECKED BY Y.G
--------------	--------------------	----------------------	-------------------

	20-06-2025		
CONSULTANTS:- 406, "kaivanna" panchvati ahmedabad-380006 auctors  www.auctorsindia.com auctors@gmail.com tele: 079 2640 1399 fax : 079 2656 9476			