


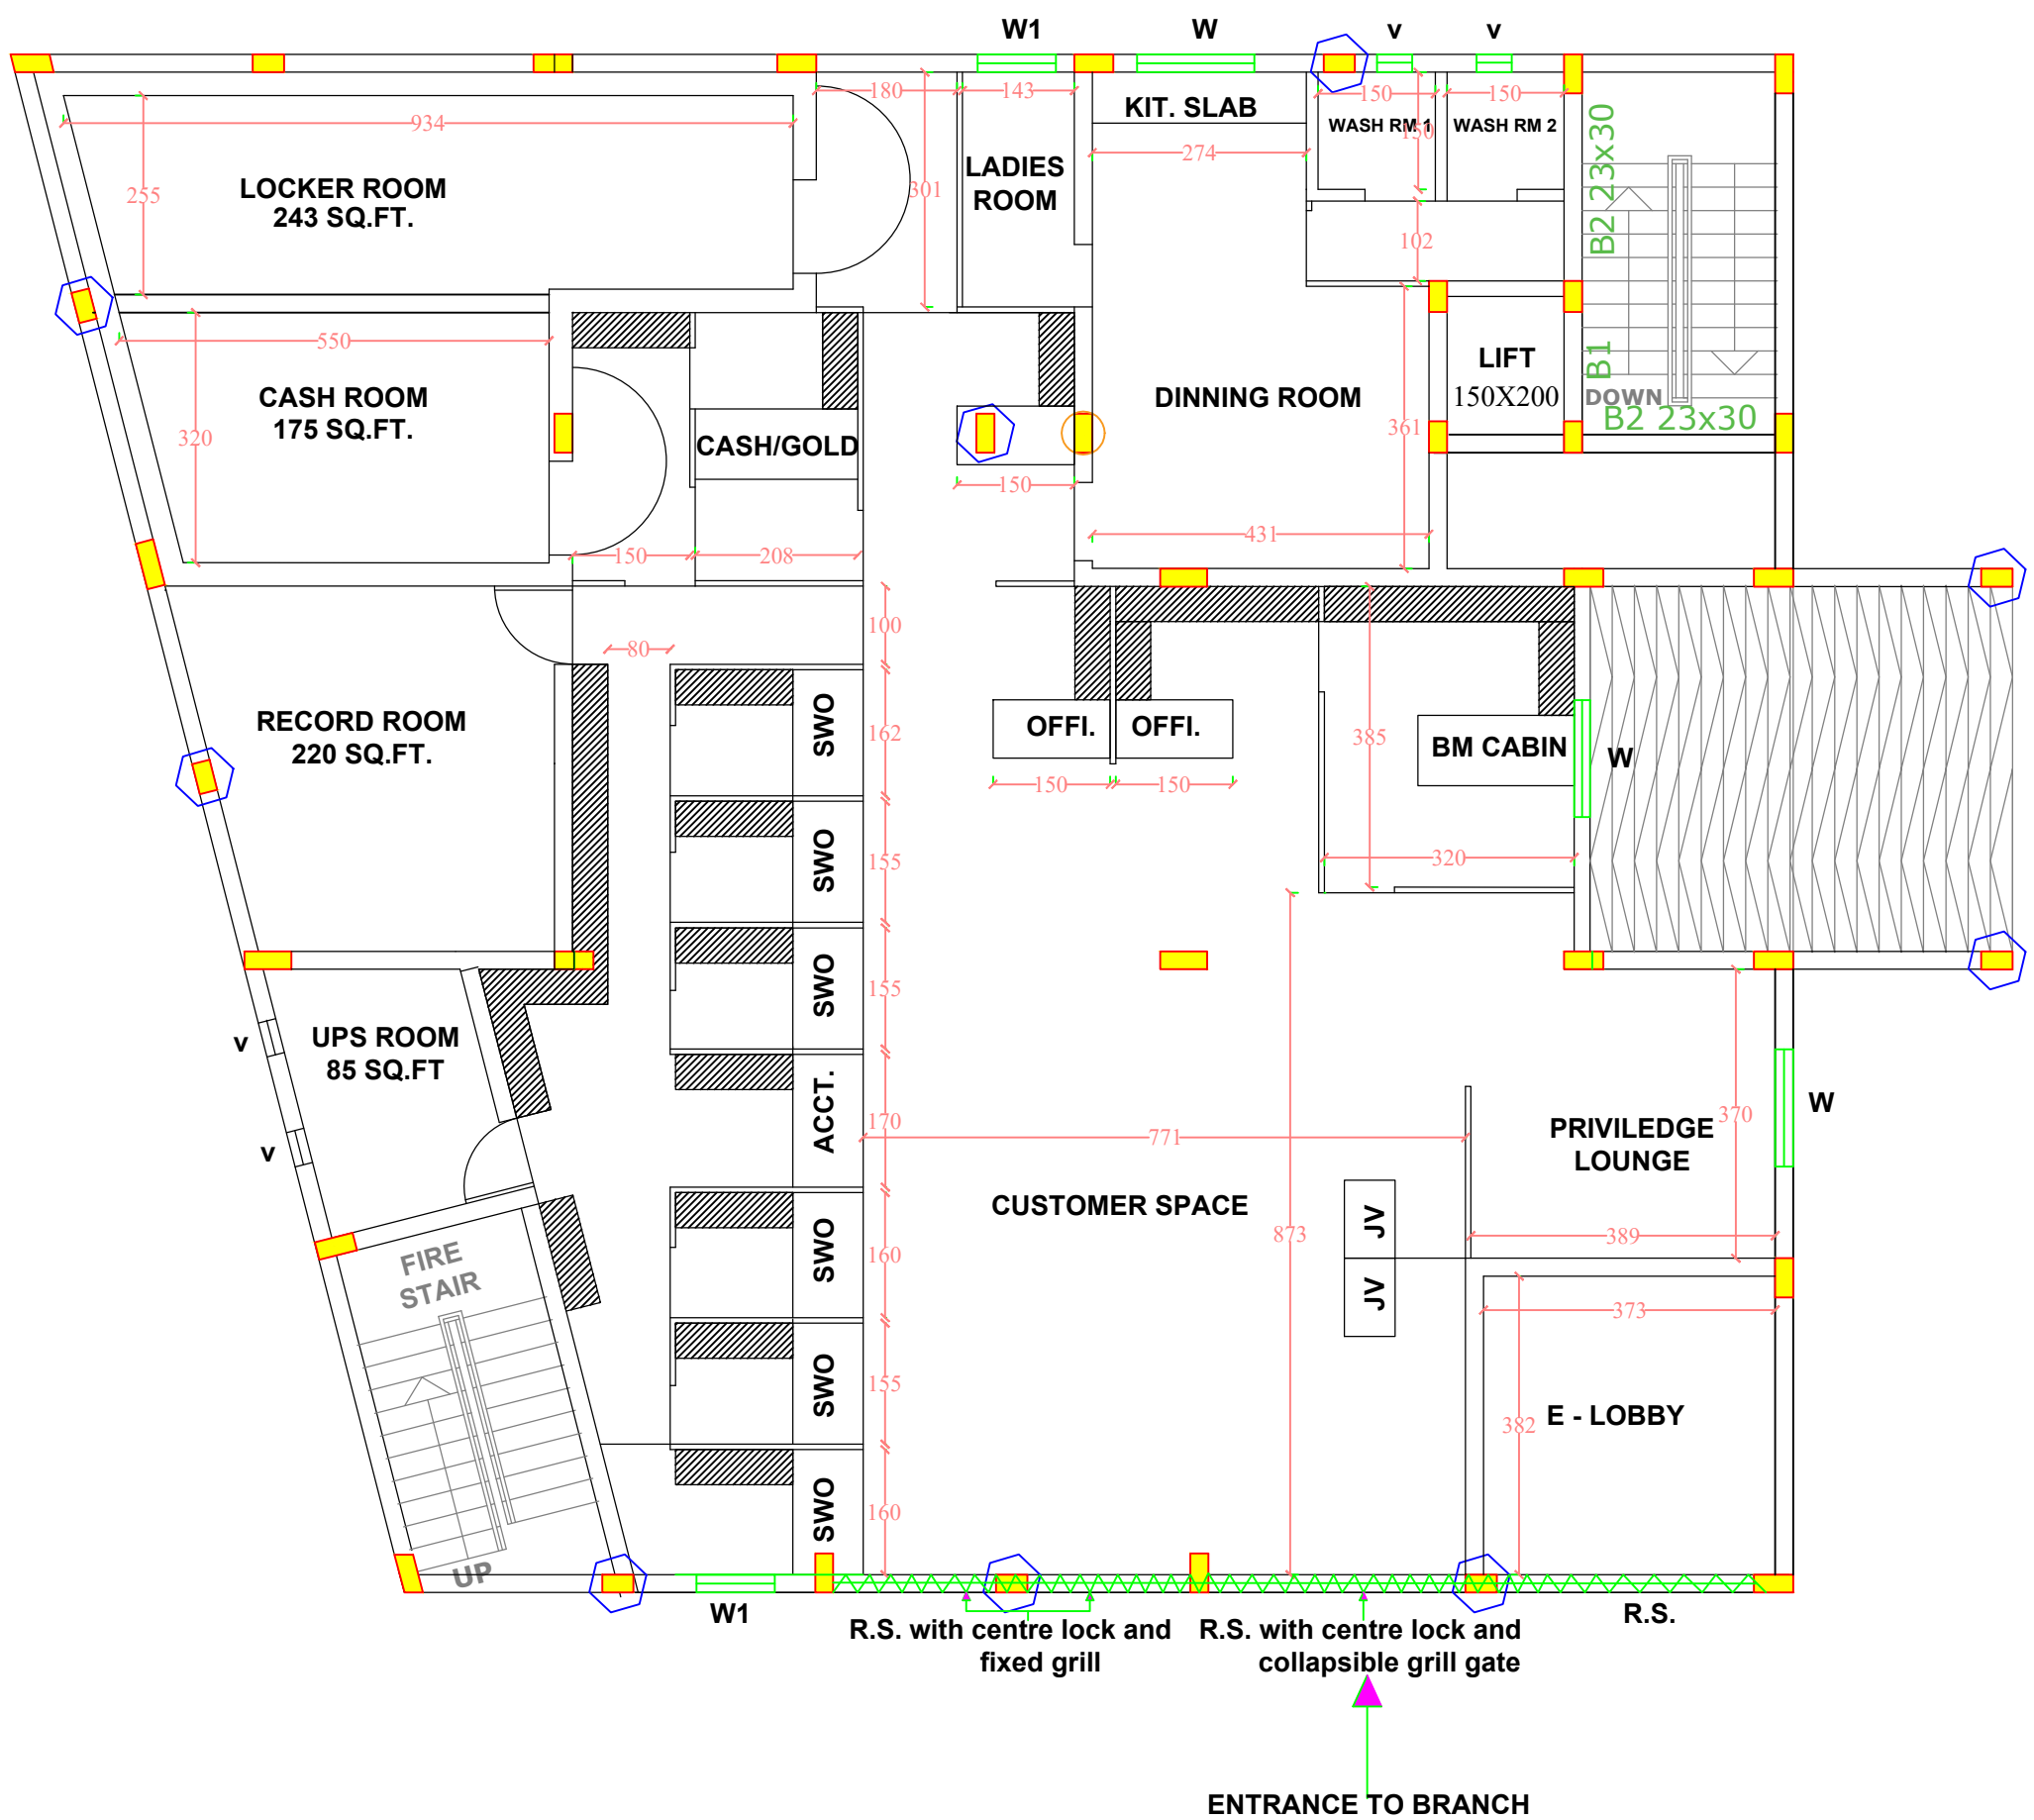

PROPOSED LAYOUT FOR SBI FEROKE BRANCH

RENTABLE CARPET AREA = 3563 SQ.FT.

- 1) RAMP FOR DIVYANGAN TO BE PROVIDED FOR BRANCH ENTRANCE AND E-LOBBY
- 2) WINDOW SILL HEIGHT - 1.2 M
- 3) W = 1.5M X 1.2M
- 4) W1 = 1.0M X 1.2M
- 5) V = 0.45M X 0.45M
- 6) ALL OPENINGS TO BE PROVIDED WITH STRONG M.S. GRILLS MADE OF 12 MM SQUARE RODS TO FORM 4" SQUARE GAPS
- 7) 2 HR - FIRE RATED DOORS TO BE PROVIDED FOR UPS ROOM AND RECORD ROOM
- 8) ALL OTHER REQUIREMENTS AS PER MOU TO BE PROVIDED.