


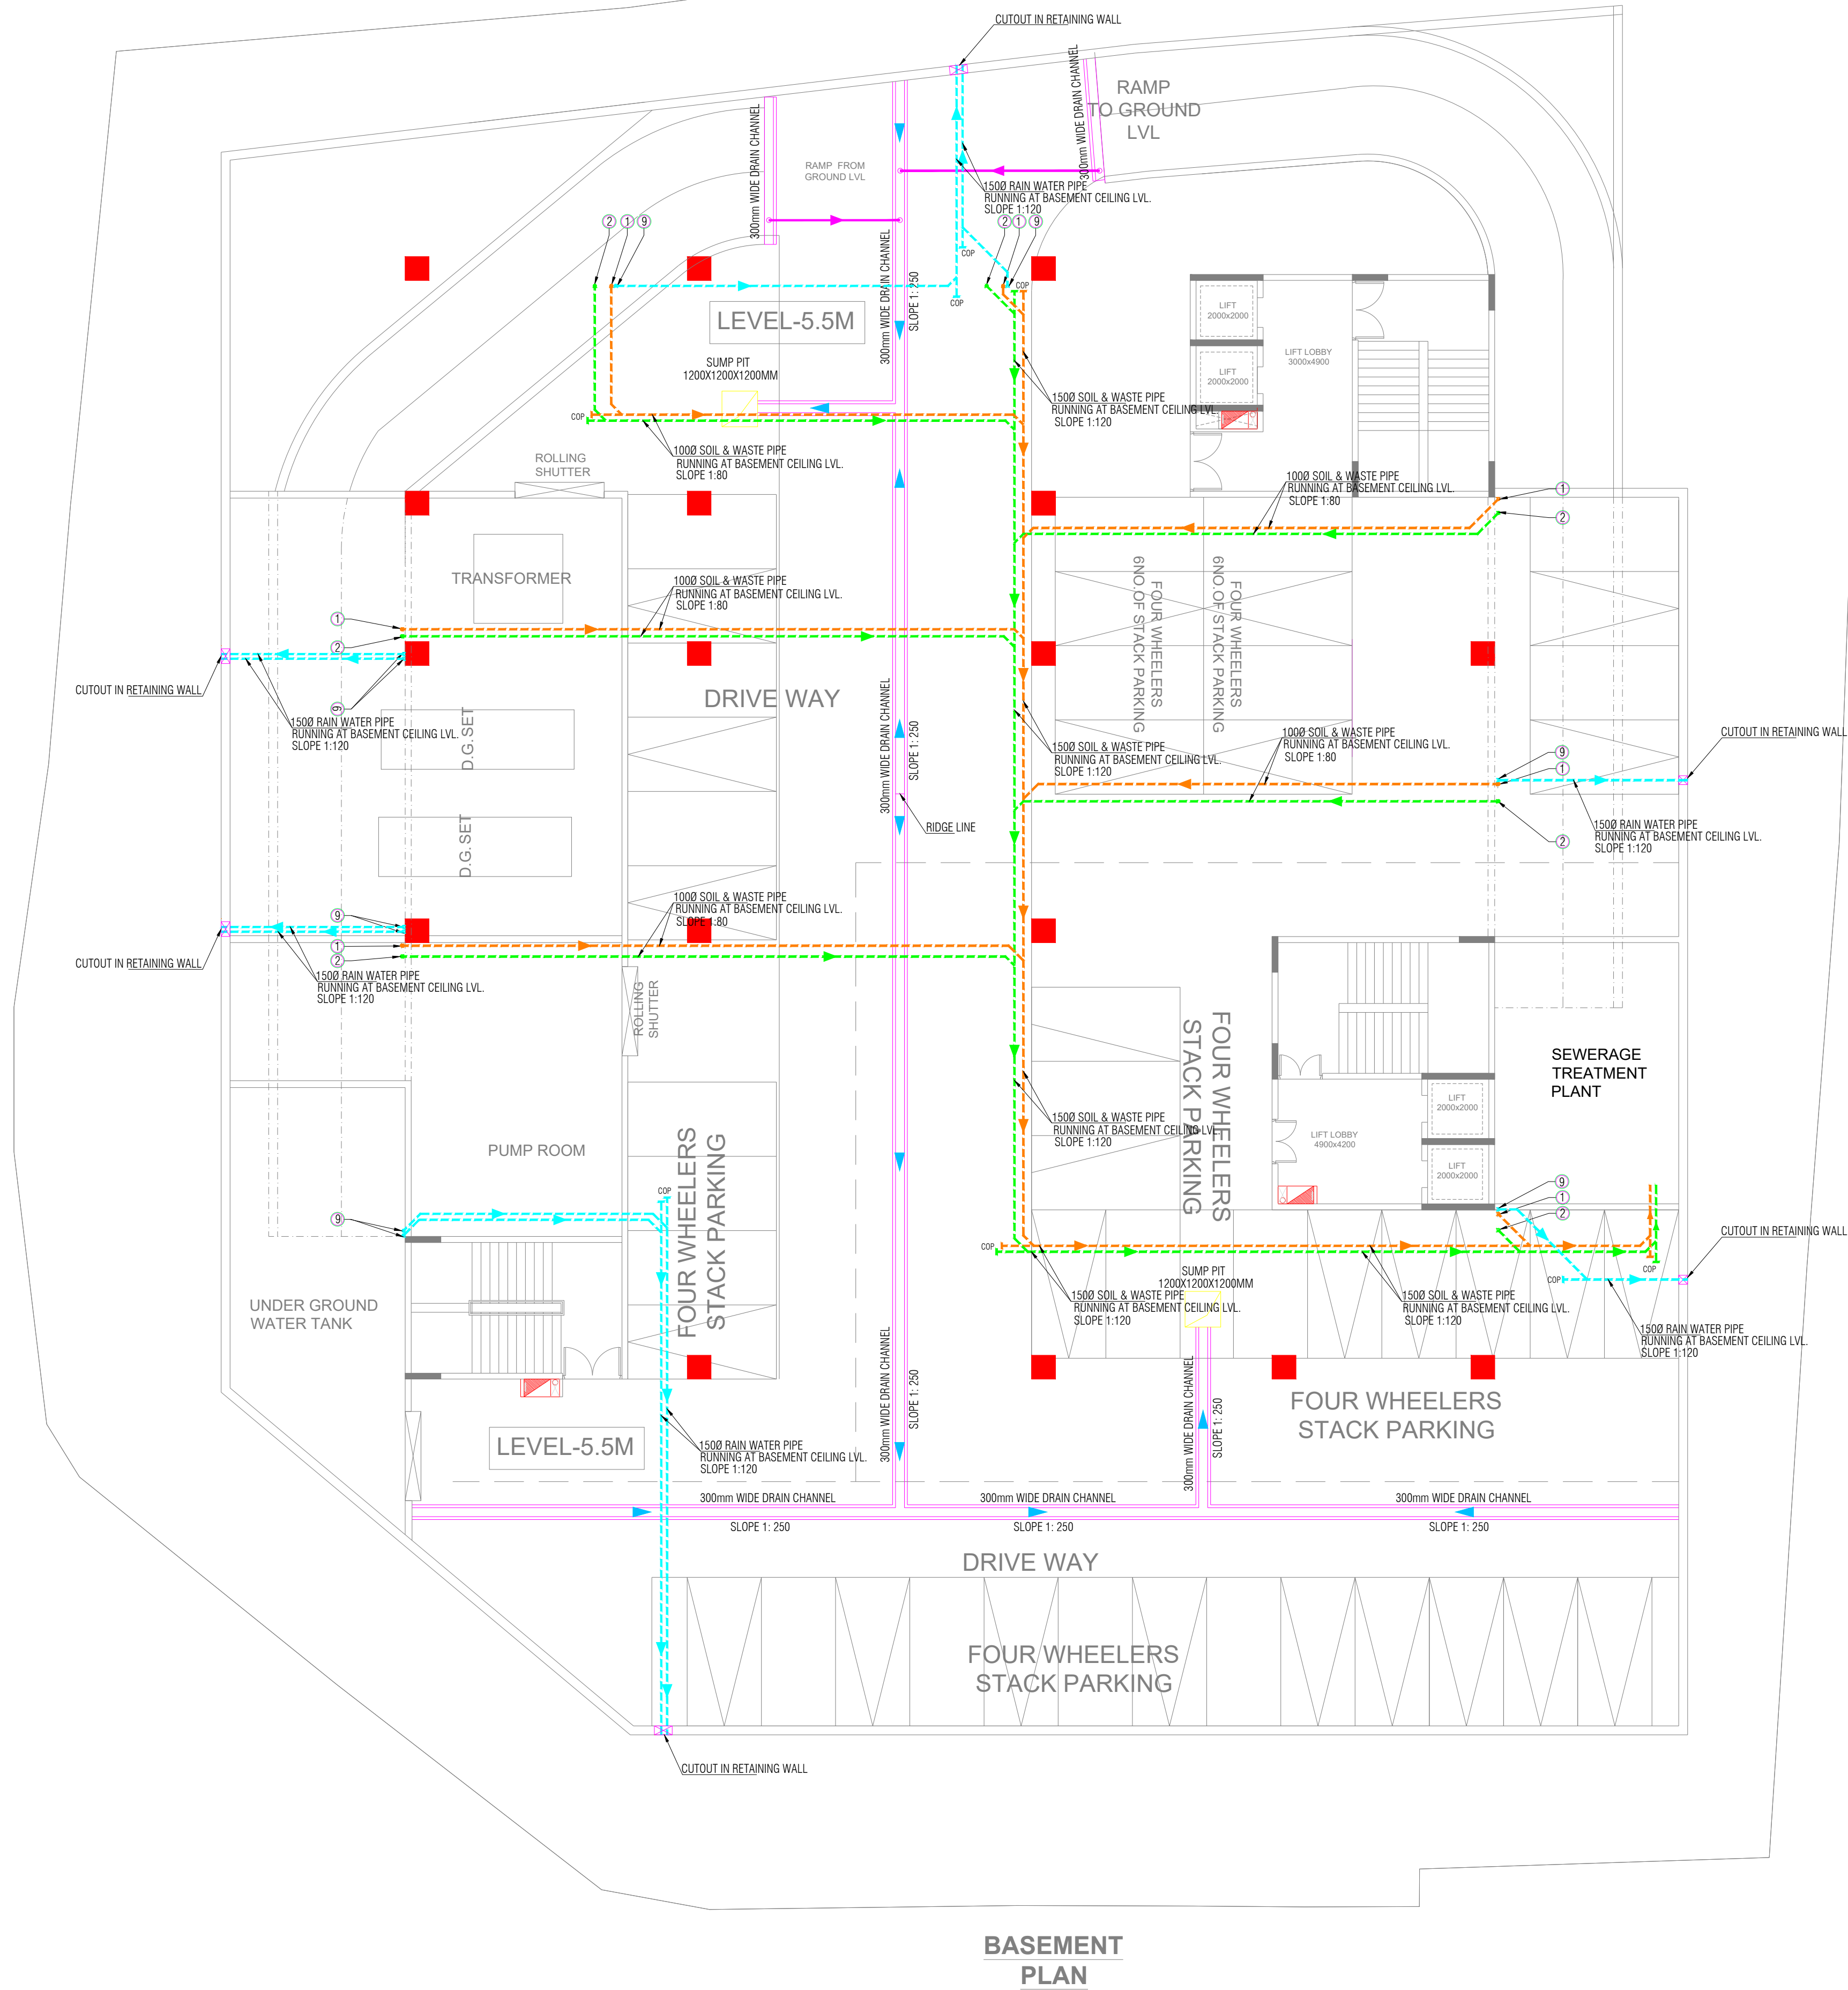

GENERAL NOTES :-	
1.	I.W.C TO SOIL STACK -1000 PIPE
2.	F.T TO WASTE STACK - 1000 PIPE
3.	F.D TO FT - 500 WASTE PIPE
4.	WASH BASIN TO FT -320 WASTE PIPE
5.	F.T TO G.T - 1000 WASTE PIPE
6.	U.T TO SOIL STACK - 1000 PIPE
7.	URINAL TO U.T 400 SOIL PIPE
8.	SOIL STACK TO M.H.S -1000 PIPE
9.	WASTE STACK TO G.T -1000 PIPE
10.	G.T TO M.H 1500 S.W PIPE
11.	M.H.S TO M.H.D R.C.C PIPE
12.	150X150 CUTOUT IN SLAB

LEGENDS	
①	1500 SOIL PIPE
②	1000 WASTE PIPE
③	750 VENT PIPE
④	DOMESTIC WATER SUPPLY DOWN PIPE UPPER THREE FLOOR
⑤	DOMESTIC WATER SUPPLY DOWN PIPE BELOW FLOOR
⑥	FLUSHING WATER SUPPLY DOWN PIPE
⑦	HOT WATER SUPPLY DOWN PIPE
⑧	HOT WATER RETURN PIPE
⑨	1500 RAIN WATER PIPE
⑩	DOMESTIC WATER SUPPLY RISER FOR OHT
⑪	FLUSHING WASTER SUPPLY RISER FOR OHT

Key Plan :

Notes :

1. THIS DRAWING AND DESIGN IS THE PROPERTY OF THE DESIGNERS. NO PORTION MAY BE USED OR REPRODUCED WITHOUT THEIR WRITTEN PERMISSION.
2. THIS DRAWING IS TO BE READ IN CONJUNCTION WITH THE DESIGNERS SPECIFICATIONS AND CONDITIONS OF CONTRACT.
3. ALL DIMENSIONS ARE TO BE READ NOT SCALED.
4. ALL INDICATED LEVELS ARE FINISHED LEVELS UNLESS NOTED OTHERWISE.
5. ALL OUTER DIMENSIONS IN METER & INTERNAL DIMENSIONS IN MM.

PROJECT TITLE

PROPOSED CONSTRUCTION OF MULTI STOREY BUILDING FOR SBI BANK AT KALYANPUR NEAR CIRCUIT HOUSE,DEOGARH

CLIENT :-

STATE BANK OF INDIA PATNA

ARCHITECT:-

D K & ASSOCIATES
(ARCHITECTS & INTERIOR DESIGNERS)
A-385, DEFENCE COLONY, NEW DELHI - 110024.
Tel: 91-11-26533312/918 E-mail: dkco200@gmail.com

DRAWING STAGE:-

TENDER DRAWING

DRAWING TITLE:-


BASEMENT

SCALE	ARCH./ENGR.:	DATE	REV.
A1 SHEET:-	DRAWN	7-02-2025	
A2 SHEET:-	ANSHU	APPROVED	
A3 SHEET:-	CHECKED	GAURAV	

DRAWING NO.:

DKA/SBI/DT/PL-01



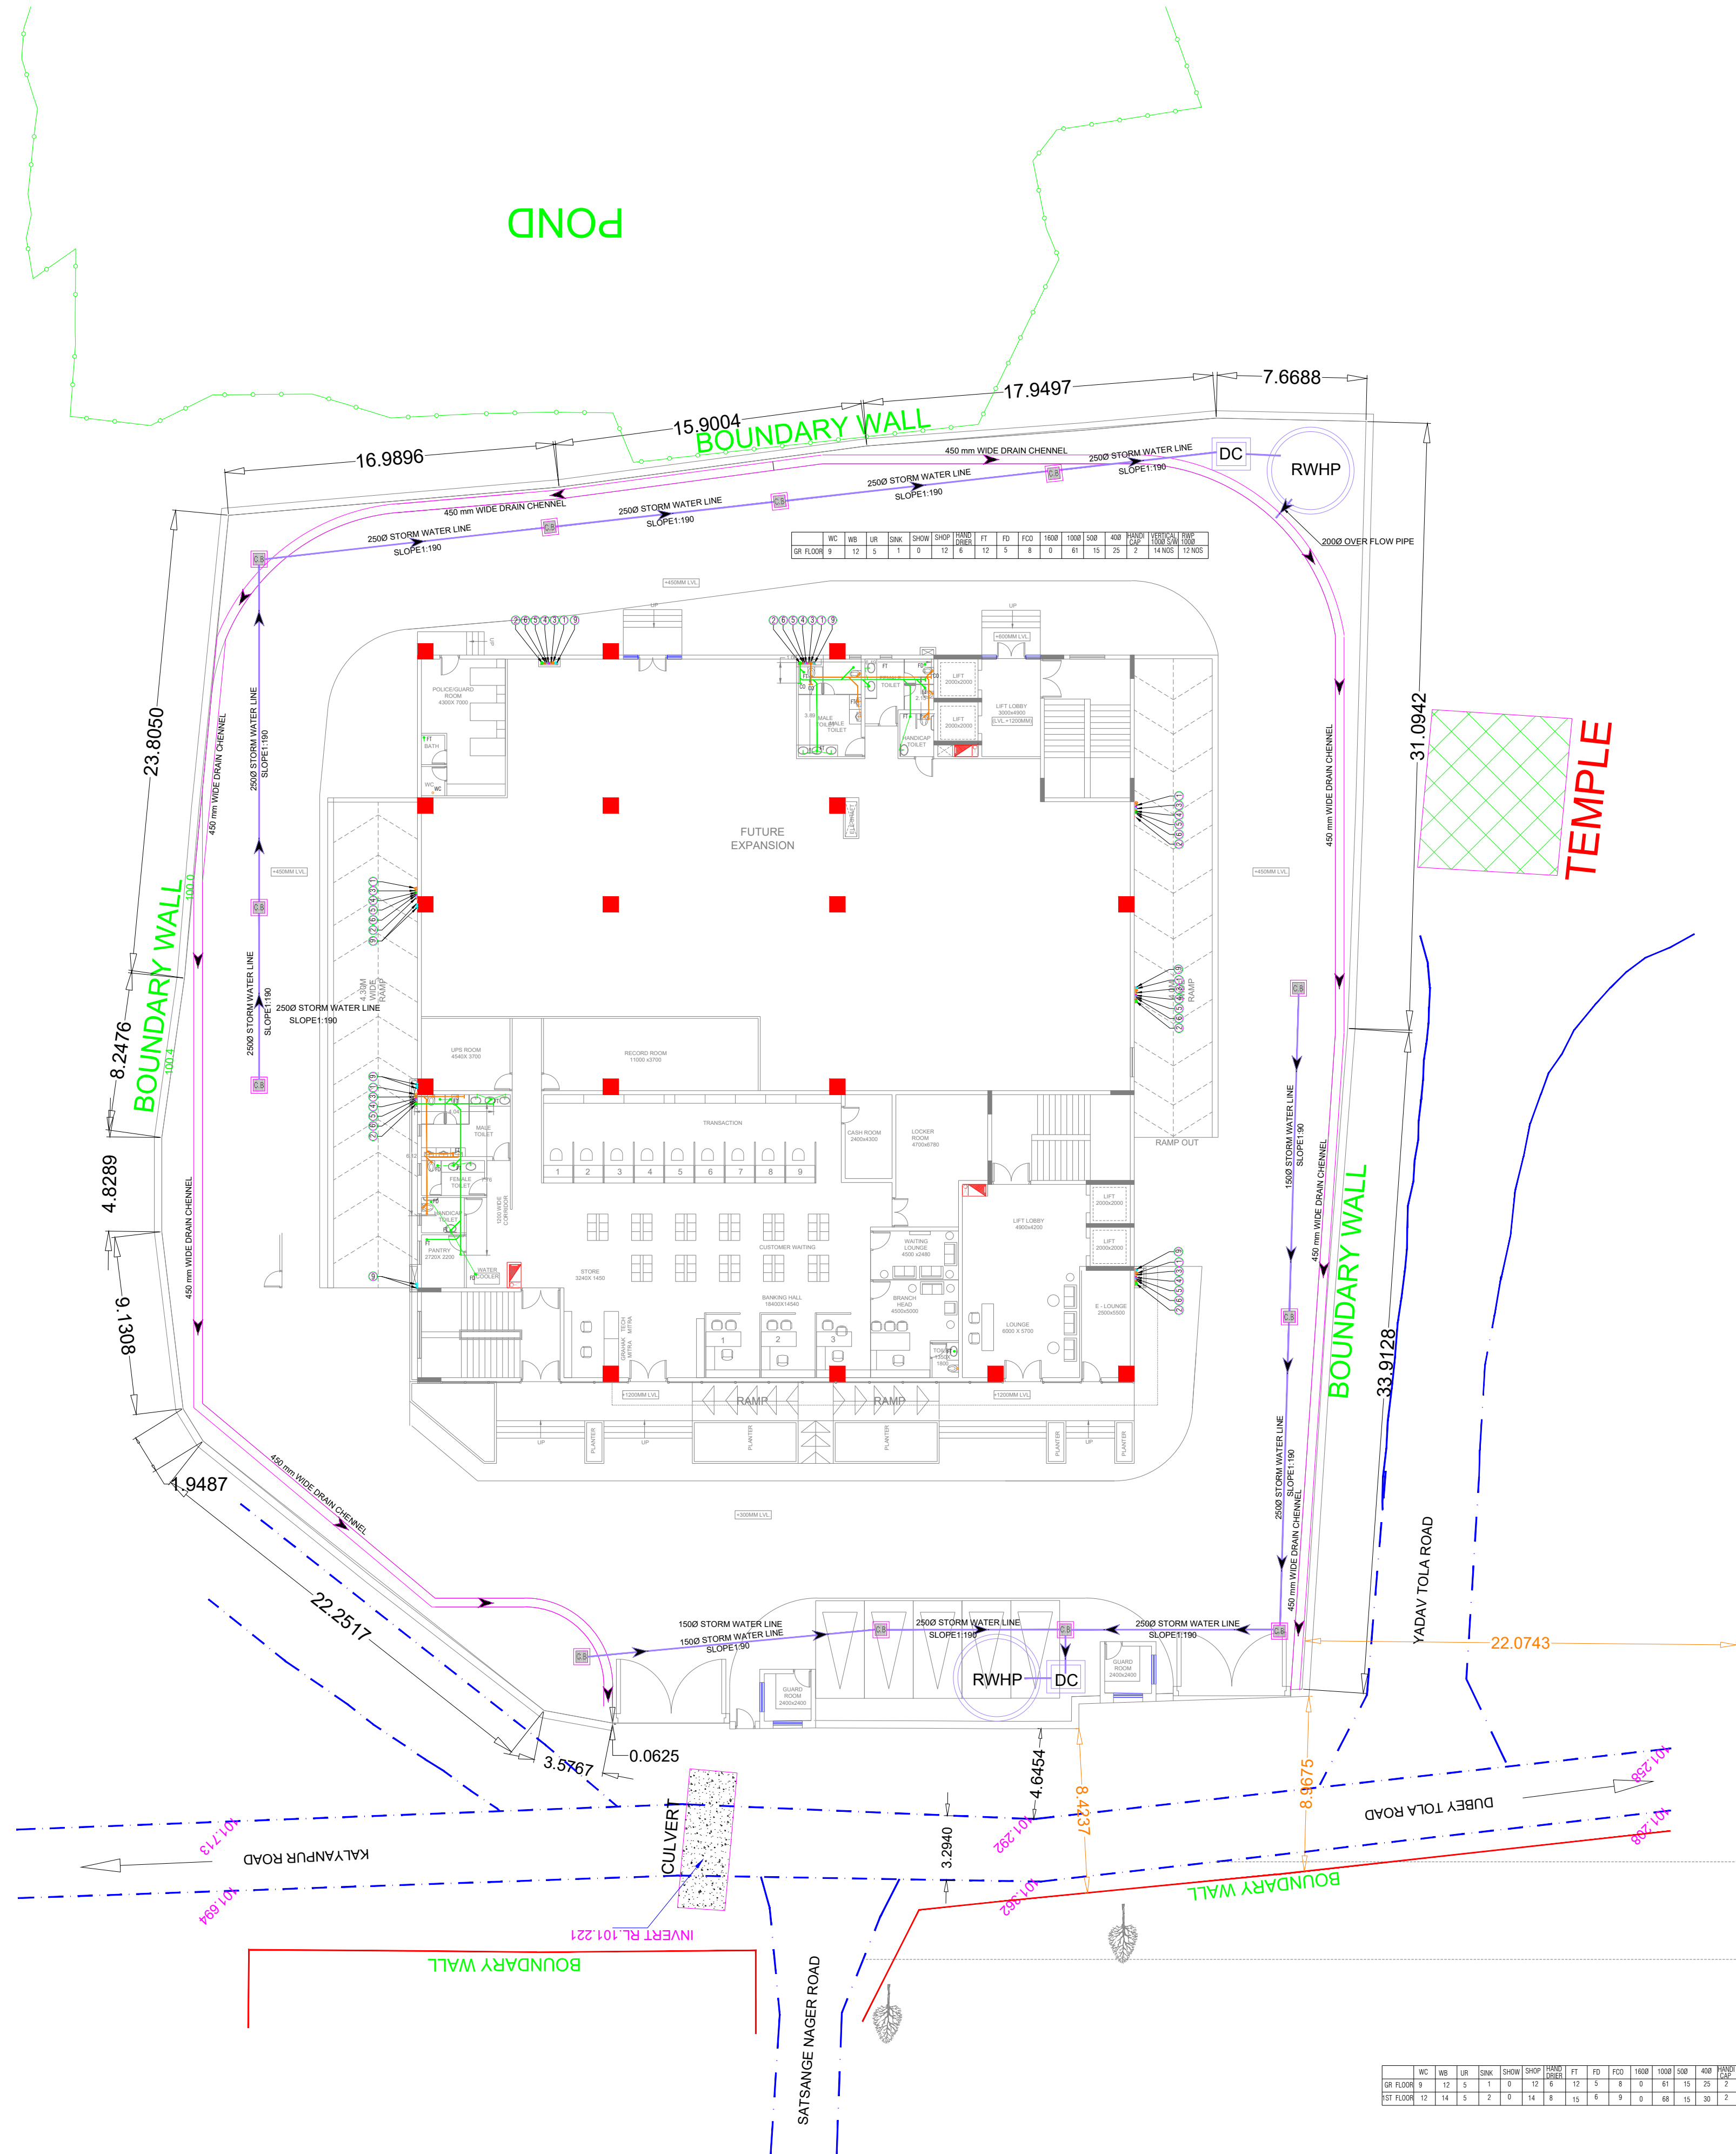

Key Plan :

Notes :

1. THIS DRAWING AND DESIGN IS THE PROPERTY OF THE DESIGNERS. NO PORTION MAY BE USED OR REPRODUCED WITHOUT THEIR WRITTEN PERMISSION.
2. THIS DRAWING IS TO BE READ IN CONJUNCTION WITH THE DESIGNERS SPECIFICATIONS AND CONDITIONS OF CONTRACT.
3. ALL DIMENSIONS ARE TO BE READ NOT SCALED.
4. ALL INDICATED LEVELS ARE FINISHED LEVELS UNLESS NOTED OTHERWISE.
5. ALL OUTER DIMENSIONS IN METER & INTERNAL DIMENSIONS IN MM.

MEP - CONSULTANT

AD CONSULTANTS
C-419, 4th Floor Vignesh Plaza
Sector-61 Faridkot-121002
HARYANA INDIA
Email: info@adconsultants.co.in
Website: www.adconsultants.co.in
Ph: +91-9811-662865

Drawn: **ATUL PANDEY** Checked: **MOHAN SHARMA**

PROJECT TITLE

PROPOSED CONSTRUCTION OF MULTI STOREY BUILDING FOR SBI BANK AT KALYANPUR NEAR CIRCUIT HOUSE, DEOGARH

CLIENT :-

SBI STATE BANK OF INDIA PATNA

ARCHITECT:-

D K & ASSOCIATES
(ARCHITECTS & INTERIOR DESIGNERS)
A-385, DEFENCE COLONY, NEW DELHI - 110024.
Tel: 91-11-2633333/2918 E-mail: dkco2000@gmail.com

DRAWING STAGE:-

TENDER DRAWING


DRAWING TITLE:-

GROUND FLOOR PLUMBING LAYOUT PLAN

SCALE	ARCH./ENGR.:	DATE	REV.
A1 SHEET:-	DRAWN: ANSHU	7-02-2025	R1
A2 SHEET:-	CHECKED: GAURAV	APPROVED	
A3 SHEET:-			
DRAWING NO. DKA/SBI/TD/PL-02			
NORTH			

- GENERAL NOTES :-
1. W.C. TO SOIL STACK - 1000 PIPE
 2. F.T. TO WASTE STACK - 1000 PIPE
 3. F.D. TO F.T. - 500 WASTE PIPE
 4. WASH BASIN TO F.T. - 320 WASTE PIPE
 5. F.T. TO G.T. - 1000 WASTE PIPE
 6. U.T. TO SOIL STACK - 1000 PIPE
 7. URINAL TO U.T. 400 SOIL PIPE
 8. SOIL STACK TO M.H.S. - 1000 PIPE
 9. WASTE STACK TO G.T. - 1000 PIPE
 10. G.T. TO M.H. 1500 S.W. PIPE
 11. M.H.S. TO M.H.D.R.C.C. PIPE
 12. 1500X150 CUTOUT IN SLAB

- LEGENDS
- | | |
|------|---|
| (1) | 1500 SOIL PIPE |
| (2) | 1000 WASTE PIPE |
| (3) | 750 VENT PIPE |
| (4) | DOMESTIC WATER SUPPLY DOWN PIPE UPPER THREE FLOOR |
| (5) | DOMESTIC WATER SUPPLY DOWN PIPE BELOW FLOOR |
| (6) | FLUSHING WATER SUPPLY DOWN PIPE |
| (7) | HOT WATER SUPPLY DOWN PIPE |
| (8) | HOT WATER RETURN PIPE |
| (9) | 1500 RAIN WATER PIPE |
| (10) | DOMESTIC WATER SUPPLY RISER FOR OHT |
| (11) | FLUSHING WATER SUPPLY RISER FOR OHT |

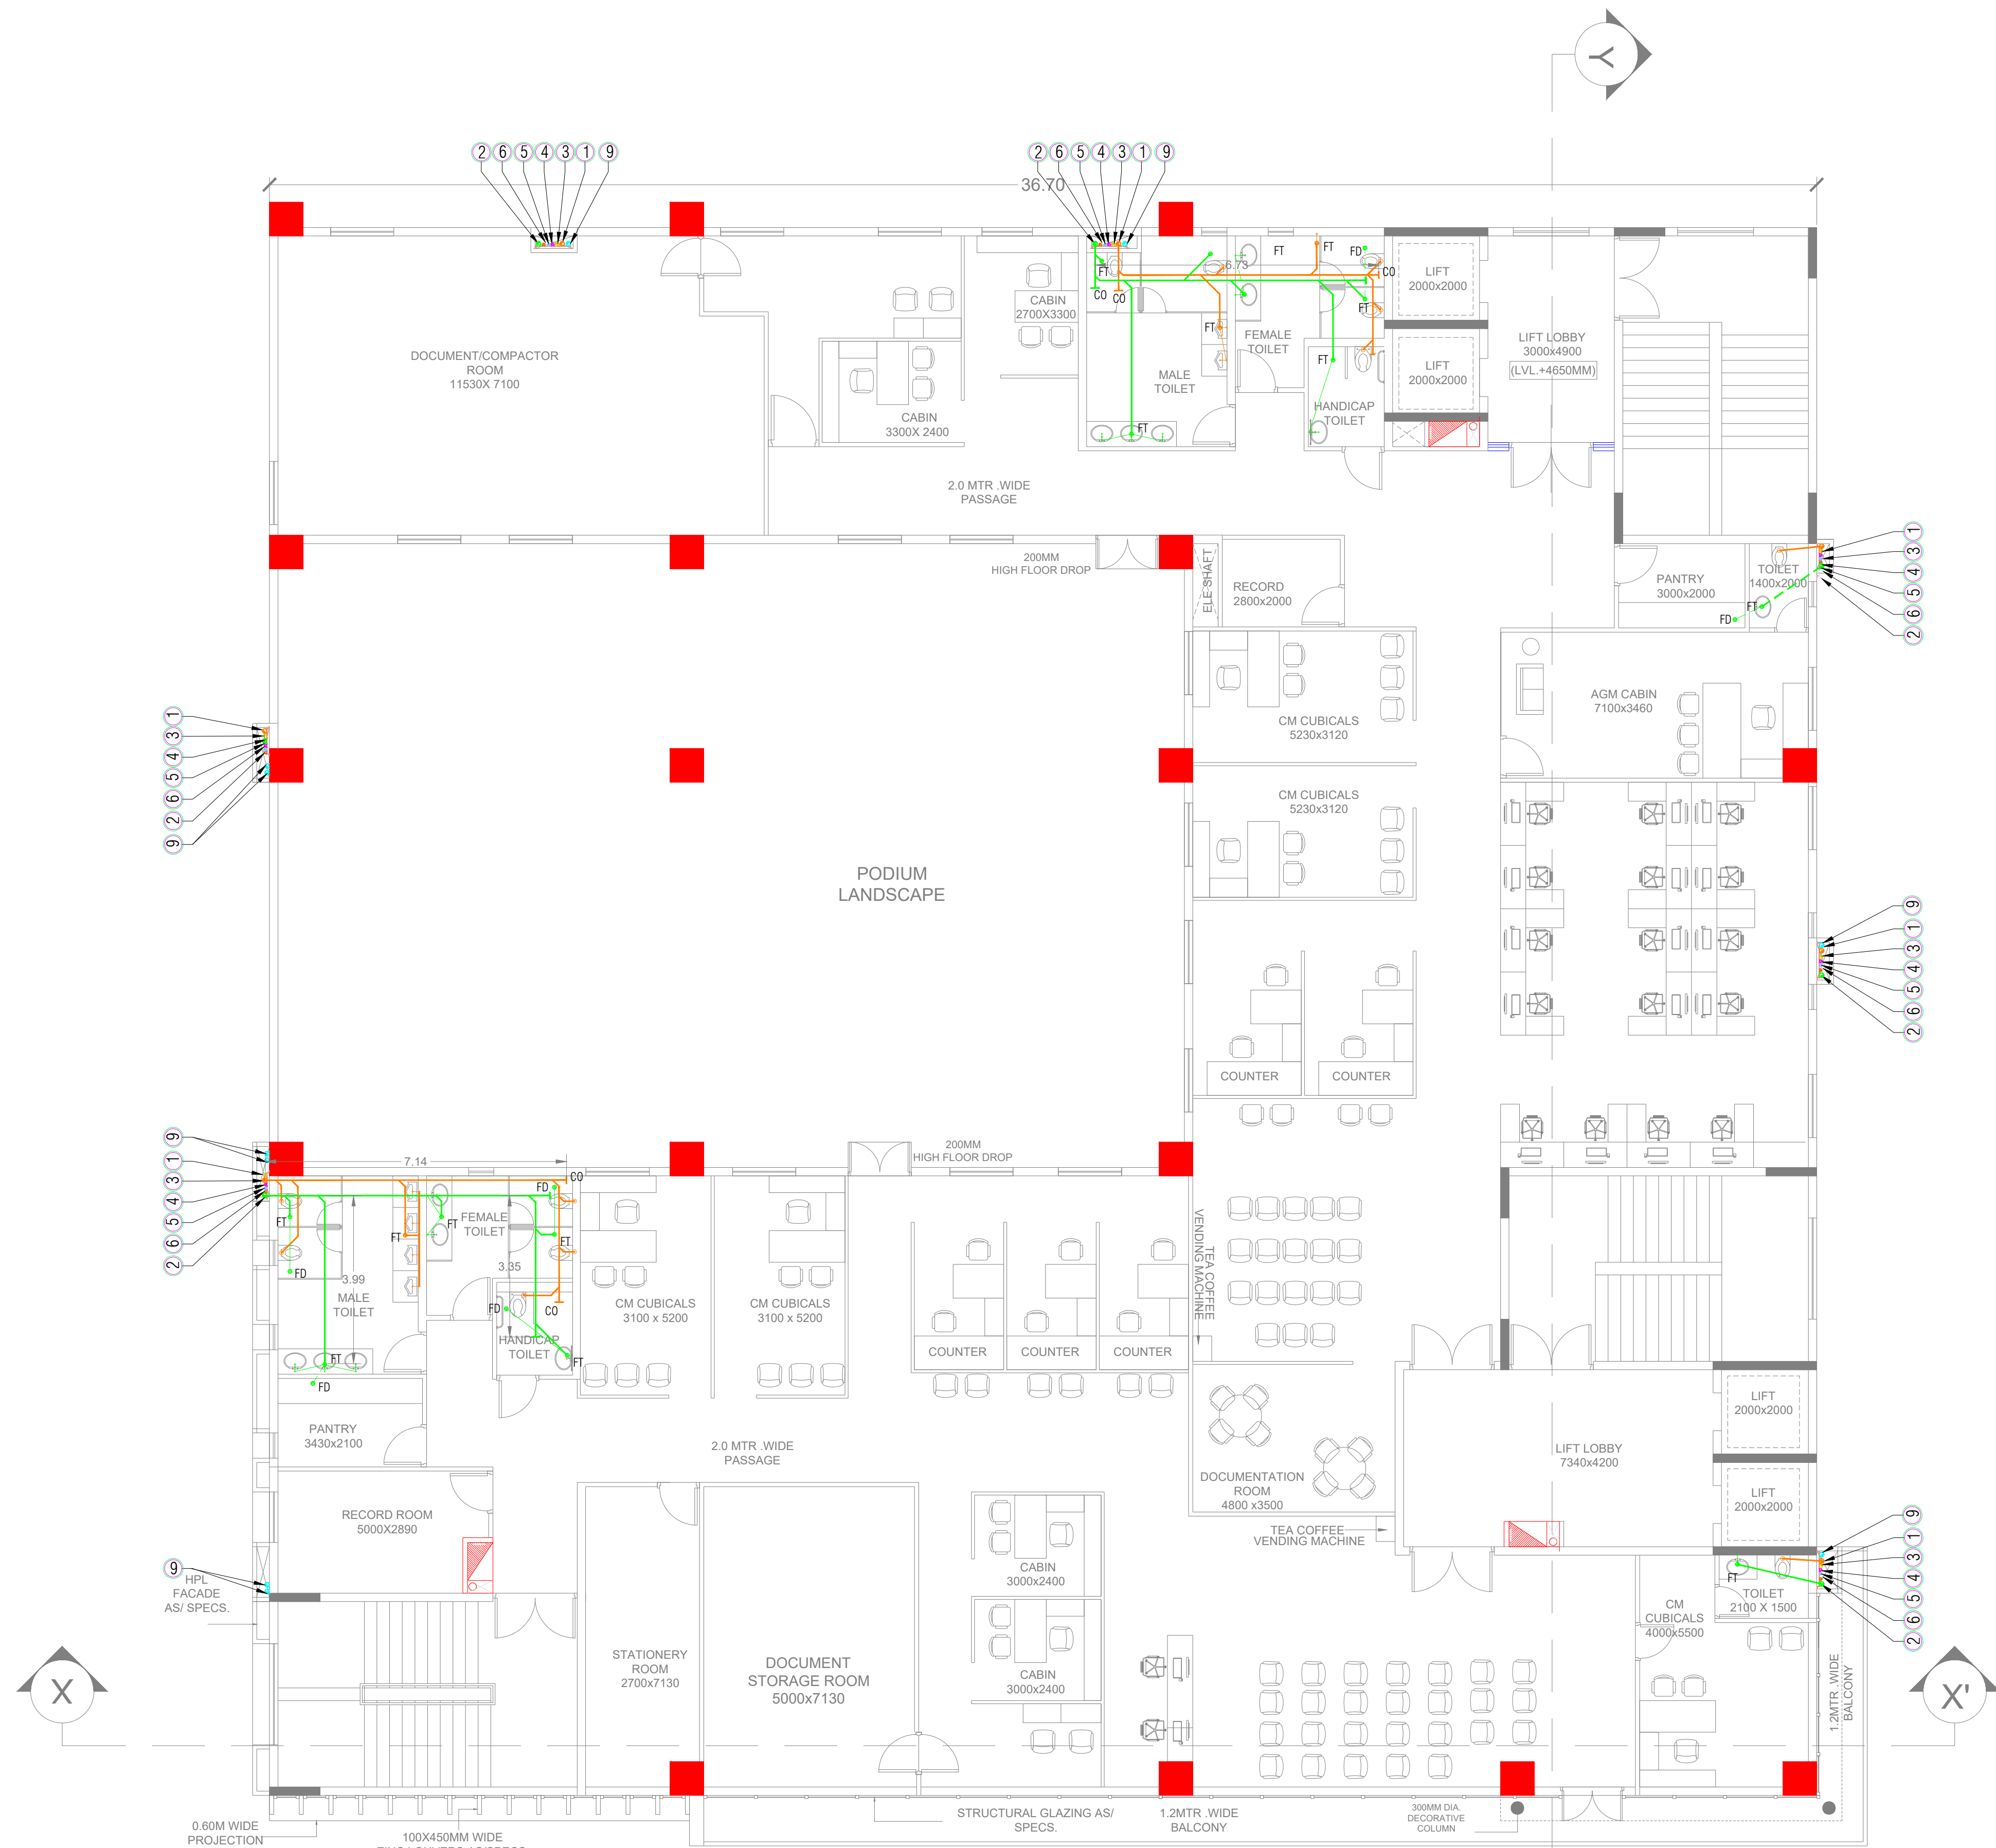

	WC	WB	UR	SINK	SHOW	SHOP	HAND DRIER	FT	FD	FCO	1600	1000	500	400	HANDI CAP	VERTICAL 1000 S/W	RWP 1000
GR FLOOR	9	12	5	1	0	12	6	12	5	8	0	61	15	25	2	14 NOS	12 NOS
1ST FLOOR	12	14	5	2	0	14	8	15	6	9	0	68	15	30	2	0	0

- GENERAL NOTES :-
1. W.C TO SOIL STACK -1000 PIPE
 2. F.T TO WASTE STACK - 1000 PIPE
 3. F.D TO FT - 500 WASTE PIPE
 4. WASH BASIN TO FT -320 WASTE PIPE
 5. F.T TO G.T- 1000 WASTE PIPE
 6. U.T TO SOIL STACK - 1000 PIPE
 7. URINAL TO U.T 400 SOIL PIPE
 8. SOIL STACK TO M.H.S -1000 PIPE
 9. WASTE STACK TO G.T -1000 PIPE
 10. G.T TO M.H 1500 S.W PIPE
 11. M.H.S TO M.H.D R.C.C. PIPE
- 150X150 CUTOUT IN SLAB

- LEGENDS
- 1 1500 SOIL PIPE
 - 2 1000 WASTE PIPE
 - 3 750 VENT PIPE
 - 4 DOMESTIC WATER SUPPLY DOWN PIPE UPPER THREE FLOOR
 - 5 DOMESTIC WATER SUPPLY DOWN PIPE BELOW FLOOR
 - 6 FLUSHING WATER SUPPLY DOWN PIPE
 - 7 HOT WATER SUPPLY DOWN PIPE
 - 8 HOT WATER RETURN PIPE
 - 9 1500 RAIN WATER PIPE
 - 10 DOMESTIC WATER SUPPLY RISER FOR OHT
 - 11 FLUSHING WASTER SUPPLY RISER FOR OHT

Key Plan :

Notes :

1. THIS DRAWING AND DESIGN IS THE PROPERTY OF THE DESIGNERS. NO PORTION MAY BE USED OR REPRODUCED WITHOUT THEIR WRITTEN PERMISSION.
2. THIS DRAWING IS TO BE READ IN CONJUNCTION WITH THE DESIGNERS SPECIFICATIONS AND CONDITIONS OF CONTRACT.
3. ALL DIMENSIONS ARE TO BE READ NOT SCALED.
4. ALL INDICATED LEVELS ARE FINISHED LEVELS UNLESS NOTED OTHERWISE.
5. ALL OUTER DIMENSIONS IN METER & INTERNAL DIMENSIONS IN MM.



MEP - CONSULTANT
AD CONSULTANTS
C-419, 4th Floor Vigneti Plaza
Sector-81 Faridabad-121002
HARYANA INDIA
Email: info@adconsultants.co.in
Website: www.adconsultants.co.in
Ph: +91-9811-623885

PROJECT TITLE
PROPOSED CONSTRUCTION OF MULTI STOREY BUILDING FOR SBI BANK AT KALYANPUR NEAR CIRCUIT HOUSE,DEOGARH


CLIENT :-
SBI STATE BANK OF INDIA PATNA

ARCHITECT:-
D K & ASSOCIATES
(ARCHITECTS & INTERIOR DESIGNERS)
A-385, DEFENCE COLONY, NEW DELHI - 110024.
Tel: 91-11-2653331/2/918 E-mail: dkc000@gmail.com

DRAWING STAGE:-
TENDER DRAWING

DRAWING TITLE:-
FIRST FLOOR PLUMBING LAYOUT PLAN

SCALE
A1 SHEET:-
A2 SHEET:-
A3 SHEET:-
ARCH./ENG:-
DRAWN:-
CHECKED:-
DATE
7-02-2025
APPROVED
R1
DRAWING NO.
DKA/SBI/TD/PL-03
NORTH

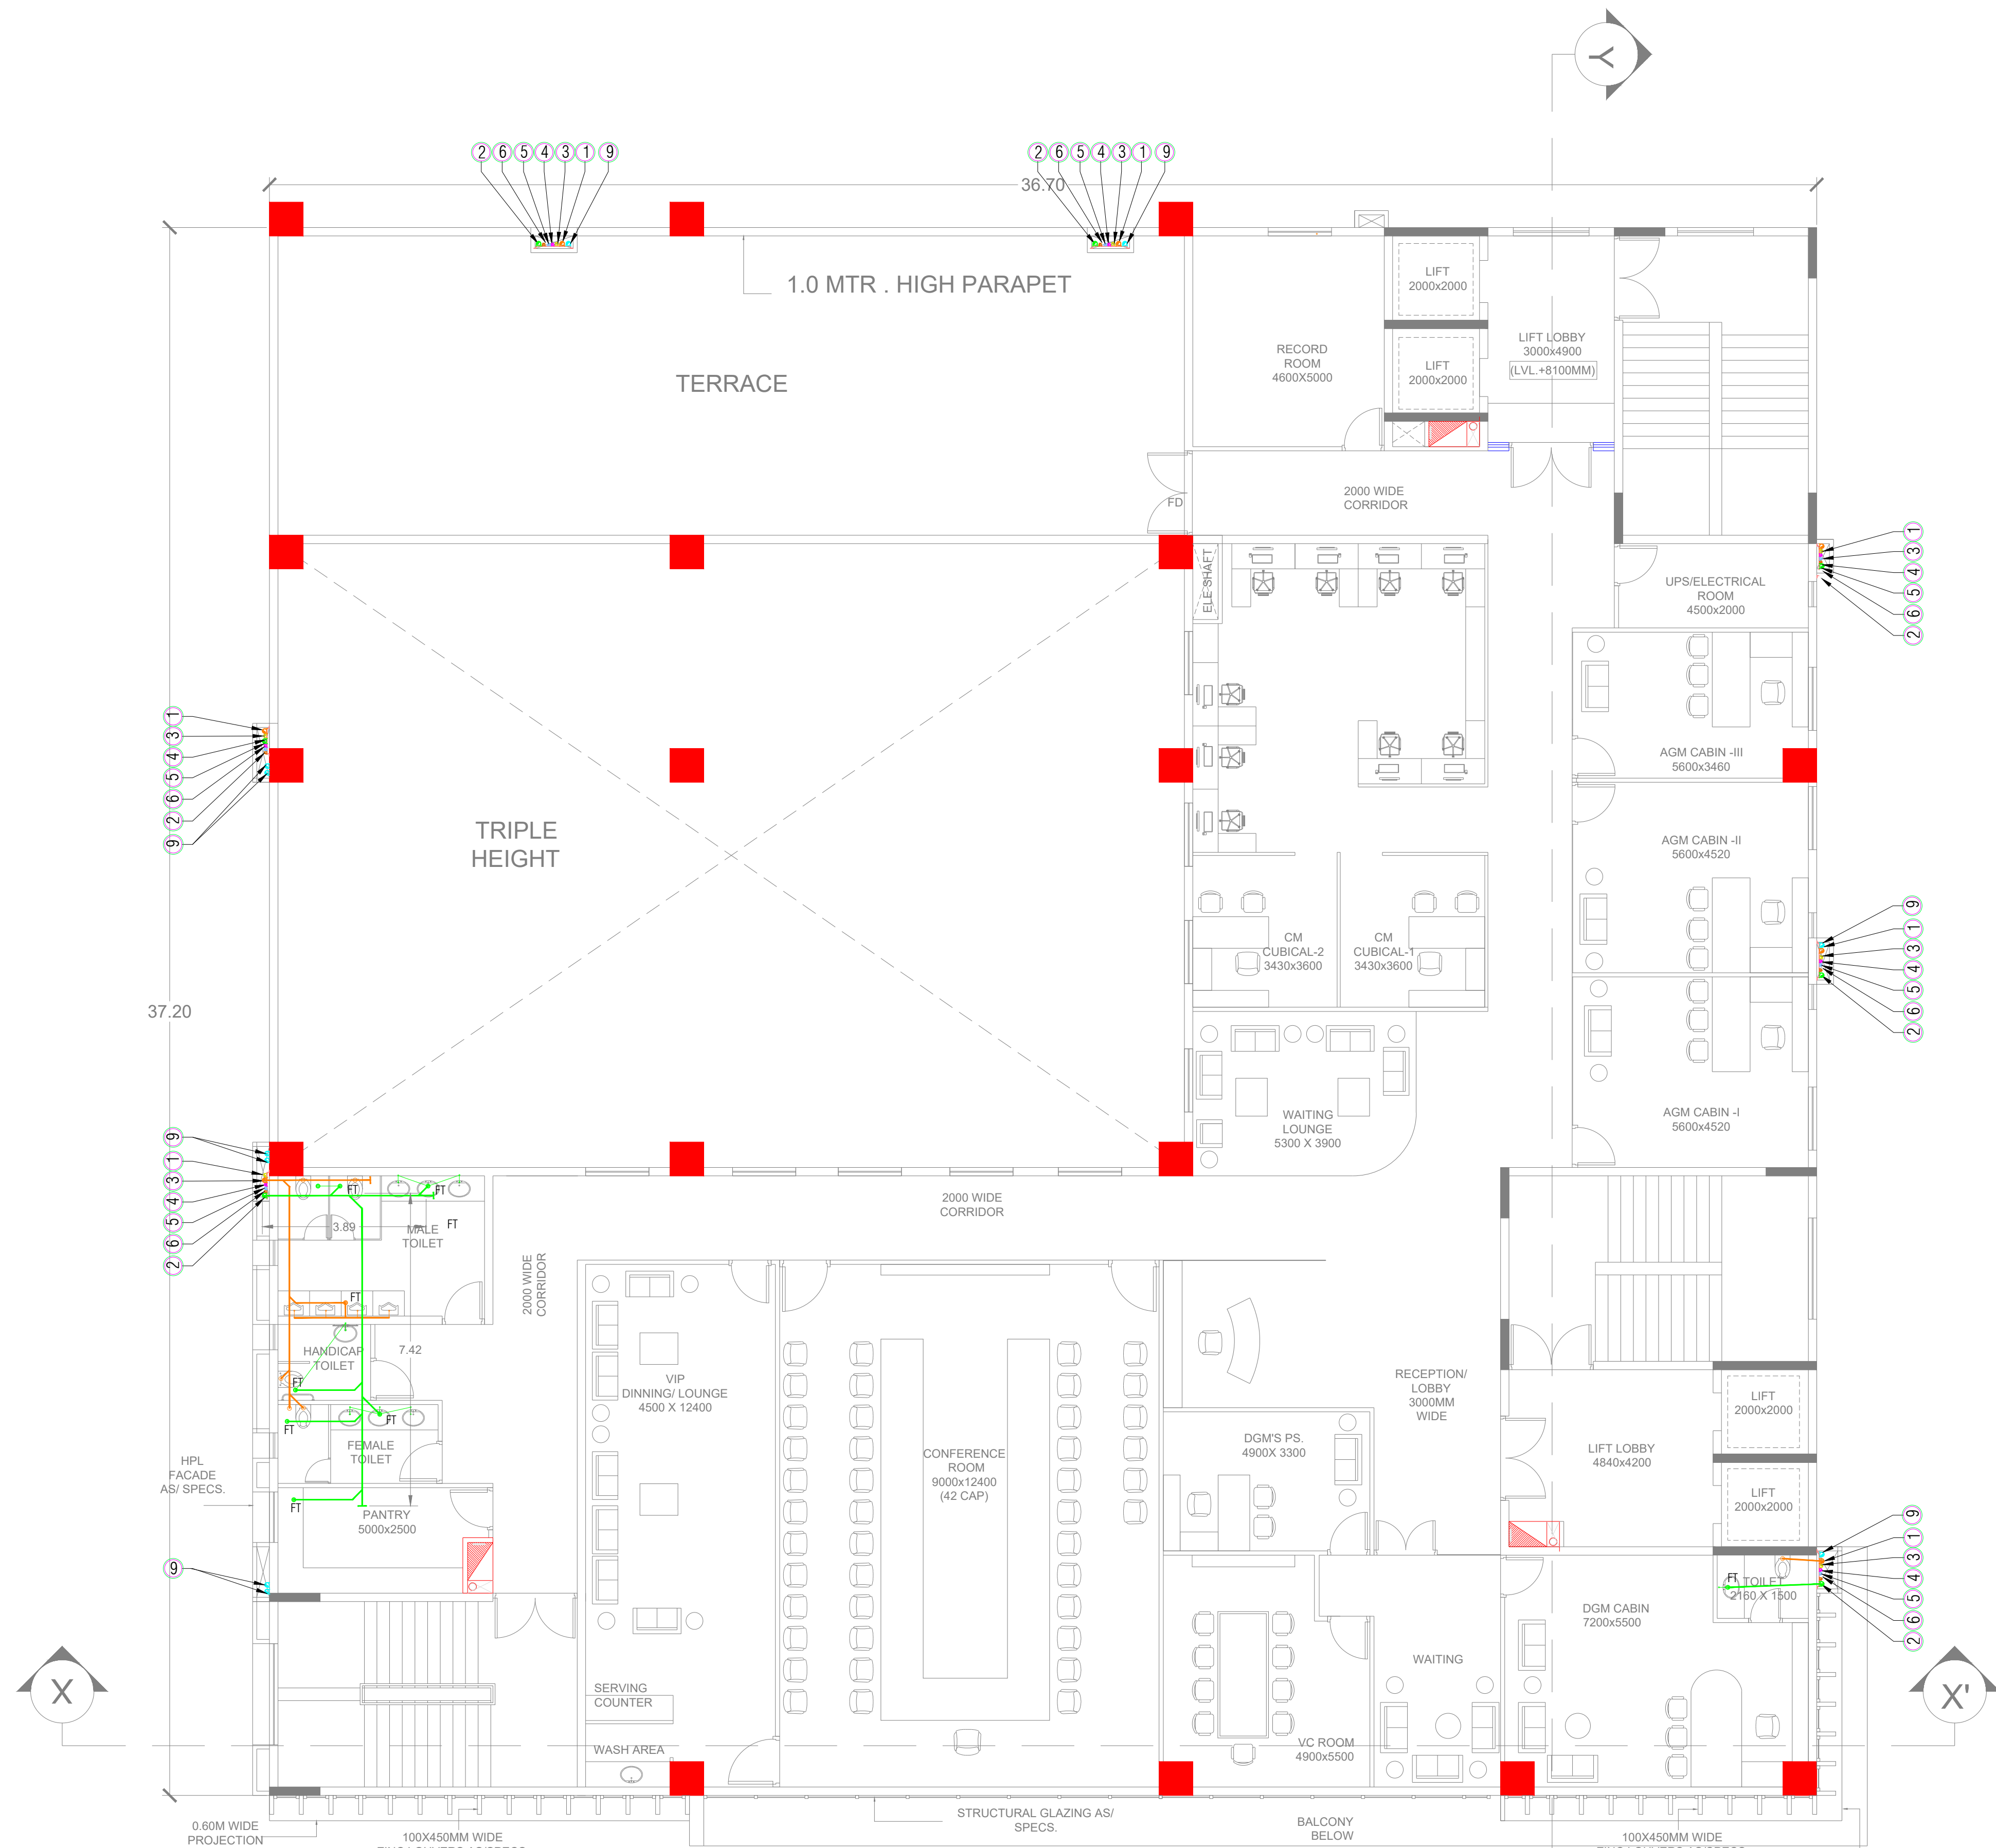

	WC	WB	UR	SINK	SHOW	SHOP	HAND DRIER	FT	FD	FCO	1600	1000	500	400	HAND CAP	VERTICAL 1000 S/W	RWP 1000
GR FLOOR	9	12	5	1	0	12	6	12	5	8	0	61	15	25	2	14 NOS	12 NOS
1ST FLOOR	12	14	5	2	0	14	8	15	6	9	0	68	15	30	2	0	0
2ND FLOOR	5	8	4	1	0	8	4	8	1	4	0	35	6	15	1	0	0

- GENERAL NOTES :-
1. W.C TO SOIL STACK -1000 PIPE
 2. F.T TO WASTE STACK - 1000 PIPE
 3. F.D TO FT - 500 WASTE PIPE
 4. WASH BASIN TO FT -320 WASTE PIPE
 5. F.T TO G.T -1000 WASTE PIPE
 6. U.T TO SOIL STACK - 1000 PIPE
 7. URINAL TO U.T 400 SOIL PIPE
 8. SOIL STACK TO M.H.S -1000 PIPE
 9. WASTE STACK TO G.T -1000 PIPE
 10. G.T TO M.H 1500 S.W PIPE
 11. M.H.S TO M.H.D R.C.C. PIPE
 - 150X150 CUTOUT IN SLAB

LEGENDS	
①	1500 SOIL PIPE
②	1000 WASTE PIPE
③	750 VENT PIPE
④	DOMESTIC WATER SUPPLY DOWN PIPE UPPER THREE FLOOR
⑤	DOMESTIC WATER SUPPLY DOWN PIPE BELOW FLOOR
⑥	FLUSHING WATER SUPPLY DOWN PIPE
⑦	HOT WATER SUPPLY DOWN PIPE
⑧	HOT WATER RETURN PIPE
⑨	1500 RAIN WATER PIPE
⑩	DOMESTIC WATER SUPPLY RISER FOR OHT
⑪	FLUSHING WASTER SUPPLY RISER FOR OHT

Key Plan :

Notes :

1. THIS DRAWING AND DESIGN IS THE PROPERTY OF THE DESIGNERS. NO PORTION MAY BE USED OR REPRODUCED WITHOUT THEIR WRITTEN PERMISSION.
2. THIS DRAWING IS TO BE READ IN CONJUNCTION WITH THE DESIGNERS SPECIFICATIONS AND CONDITIONS OF CONTRACT.
3. ALL DIMENSIONS ARE TO BE READ NOT SCALED.
4. ALL INDICATED LEVELS ARE FINISHED LEVELS UNLESS NOTED OTHERWISE.
5. ALL OUTER DIMENSIONS IN METER & INTERNAL DIMENSIONS IN MM.



MEP - CONSULTANT
AD CONSULTANTS
CONSULTANTS
C-419, 4th Floor Vigneti Plaza
Sector-81 Faridabad-121002
HARYANA INDIA
Email: info@adconsultants.co.in
Website: www.adconsultants.co.in
Ph: +91-9811-623885

PROJECT TITLE
PROPOSED CONSTRUCTION OF MULTI STOREY
BUILDING FOR SBI BANK AT KALYANPUR NEAR
CIRCUIT HOUSE,DEOGARH

CLIENT :-
SBI STATE BANK OF INDIA PATNA


ARCHITECT:-
D K & ASSOCIATES
(ARCHITECTS & INTERIOR DESIGNERS)
A-385, DEFENCE COLONY, NEW DELHI - 110024,
Tel: 91-11-2653333/2918 E-mail: dkco200@gmail.com

DRAWING STAGE:-
TENDER DRAWING

DRAWING TITLE:-
**SECOND FLOOR PLUMBING
LAYOUT PLAN**

SCALE	ARCH./ENG.:-	DATE	REV.
A1 SHEET:-	DRAWN	7-02-2025	R1
A2 SHEET:-	CHECKED	APPROVED	
A3 SHEET:-	CHECKED		
DRAWING NO. DKA/SBI/TD/PL-04			

NORTH

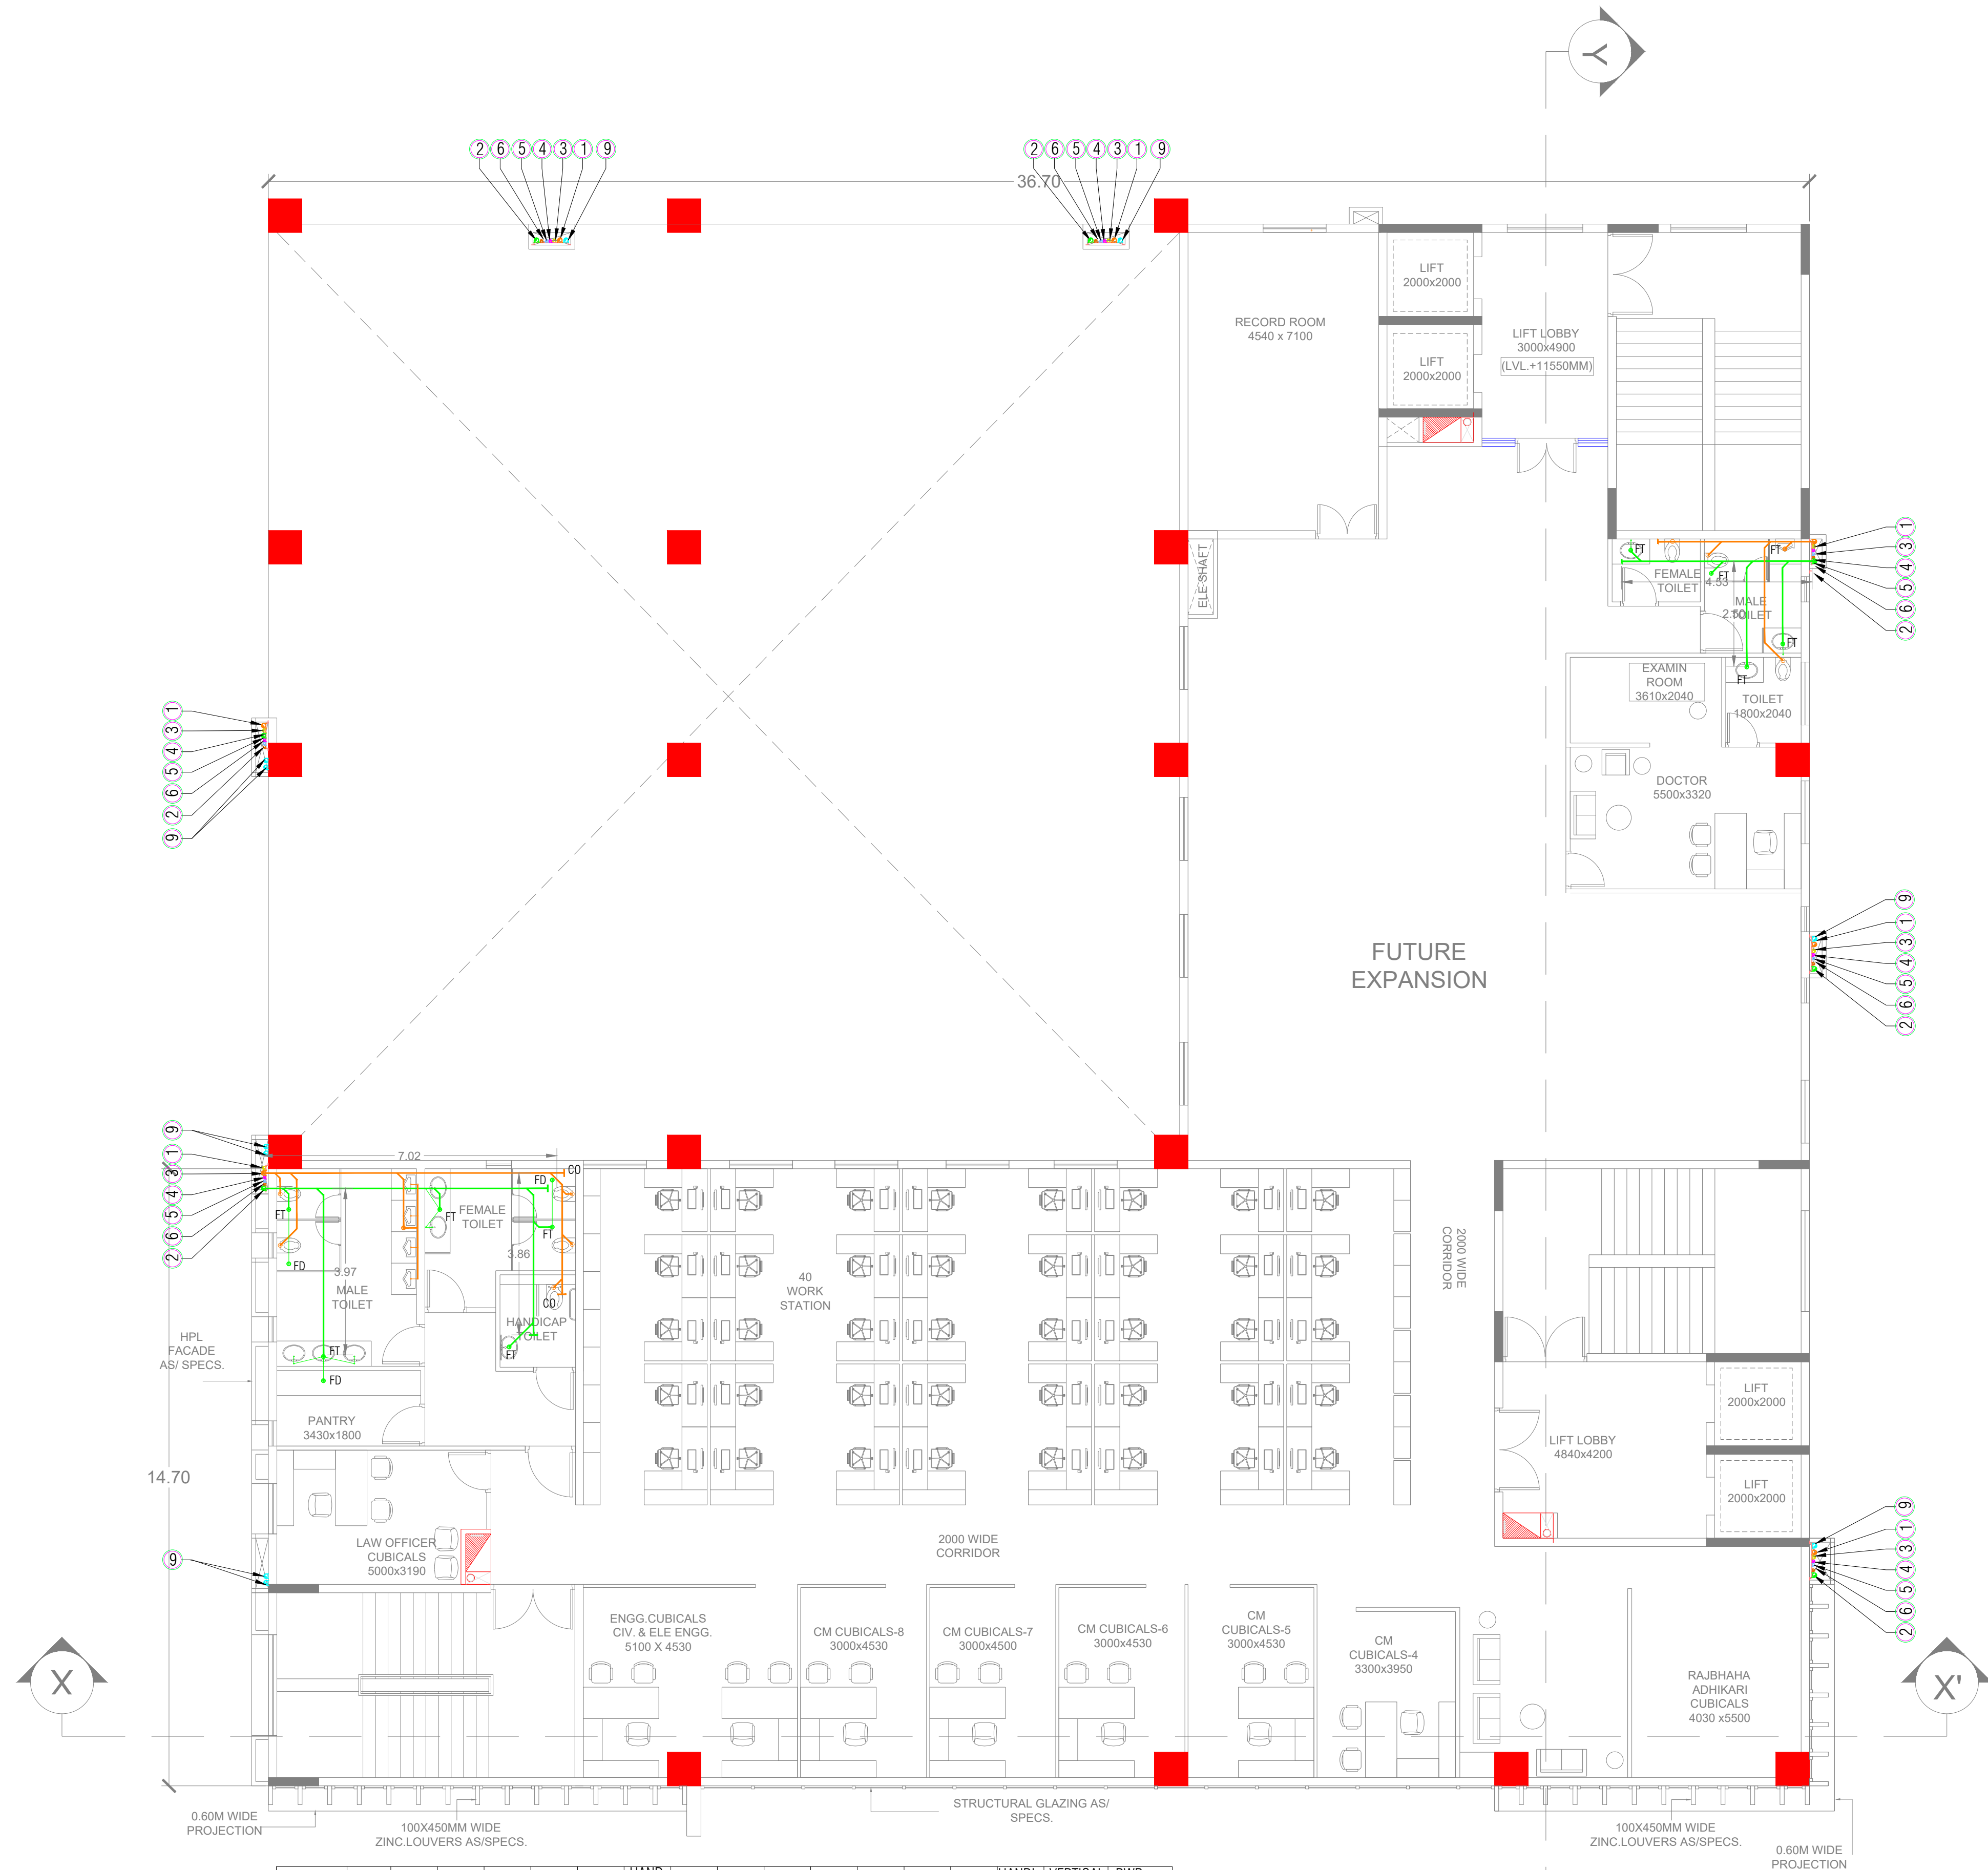

	WC	WB	UR	SINK	SHOW	SHOP	HAND DRIER	FT	FD	FCO	1600	1000	500	400	HANDI CAP	VERTICAL 1000 S/W	RWP 1000
GR FLOOR	9	12	5	1	0	12	6	12	5	8	0	61	15	25	2	14 NOS	12 NOS
1ST FLOOR	12	14	5	2	0	14	8	15	6	9	0	68	15	30	2	0	0
2ND FLOOR	5	8	4	1	0	8	4	8	1	4	0	35	6	15	1	0	0
3RD FLOOR	8	9	5	1	0	9	6	11	3	6	0	60	12	20	1	0	0

- GENERAL NOTES :-
1. W.C TO SOIL STACK -1000 PIPE
 2. F.T TO WASTE STACK - 1000 PIPE
 3. F.D TO FT - 500 WASTE PIPE
 4. WASH BASIN TO FT -320 WASTE PIPE
 5. F.T TO G.T- 1000 WASTE PIPE
 6. U.T TO SOIL STACK - 1000 PIPE
 7. URINAL TO U.T 400 SOIL PIPE
 8. SOIL STACK TO M.H.S -1000 PIPE
 9. WASTE STACK TO G.T -1000 PIPE
 10. G.T TO M.H 1500 S.W PIPE
 11. M.H.S TO M.H.D R.C.C. PIPE
 11. 150X150 CUTOUT IN SLAB

- LEGENDS
- ① 1500 SOIL PIPE
 - ② 1000 WASTE PIPE
 - ③ 750 VENT PIPE
 - ④ DOMESTIC WATER SUPPLY DOWN PIPE UPPER THREE FLOOR
 - ⑤ DOMESTIC WATER SUPPLY DOWN PIPE BELOW FLOOR
 - ⑥ FLUSHING WATER SUPPLY DOWN PIPE
 - ⑦ HOT WATER SUPPLY DOWN PIPE
 - ⑧ HOT WATER RETURN PIPE
 - ⑨ 1500 RAIN WATER PIPE
 - ⑩ DOMESTIC WATER SUPPLY RISER FOR OHT
 - ⑪ FLUSHING WASTER SUPPLY RISER FOR OHT

Key Plan :

- Notes :
1. THIS DRAWING AND DESIGN IS THE PROPERTY OF THE DESIGNERS. NO PORTION MAY BE USED OR REPRODUCED WITHOUT THEIR WRITTEN PERMISSION.
 2. THIS DRAWING IS TO BE READ IN CONJUNCTION WITH THE DESIGNERS SPECIFICATIONS AND CONDITIONS OF CONTRACT.
 3. ALL DIMENSIONS ARE TO BE READ NOT SCALED.
 4. ALL INDICATED LEVELS ARE FINISHED LEVELS UNLESS NOTED OTHERWISE.
 5. ALL OUTER DIMENSIONS IN METER & INTERNAL DIMENSIONS IN MM.

MEP - CONSULTANT

AD CONSULTANTS
(CONSULTANTS)

C-419, 4th Floor Vigneti Plaza
Sector-81 Faridabad-121002
HARYANA INDIA

Email: info@adconsultants.co.in
Website: www.adconsultants.co.in
Ph: +91-9811-623885

Client: **STATE BANK OF INDIA PATNA**

Project Title: **PROPOSED CONSTRUCTION OF MULTI STOREY BUILDING FOR SBI BANK AT KALYANPUR NEAR CIRCUIT HOUSE, DEOGARH**

Client: **STATE BANK OF INDIA PATNA**

Architect: **D K & ASSOCIATES**
(ARCHITECTS & INTERIOR DESIGNERS)
A-385, DEFENCE COLONY, NEW DELHI - 110024.
Tel: 91-11-26333312/918 E-mail: dkc000@gmail.com

Drawing Stage: **TENDER DRAWING**

Drawing Title: **THIRD FLOOR PLUMBING LAYOUT PLAN**

Scale: A1 SHEET:-
A2 SHEET:-
A3 SHEET:-


Arch./Engr.: **ANSHU**
Drawn: **ANSHU**
Checked: **GAURAV**

Date: **7-02-2025**
Approved:

Rev: **R1**

Drawing No: **DKA/SBI/TD/PL-05**

North

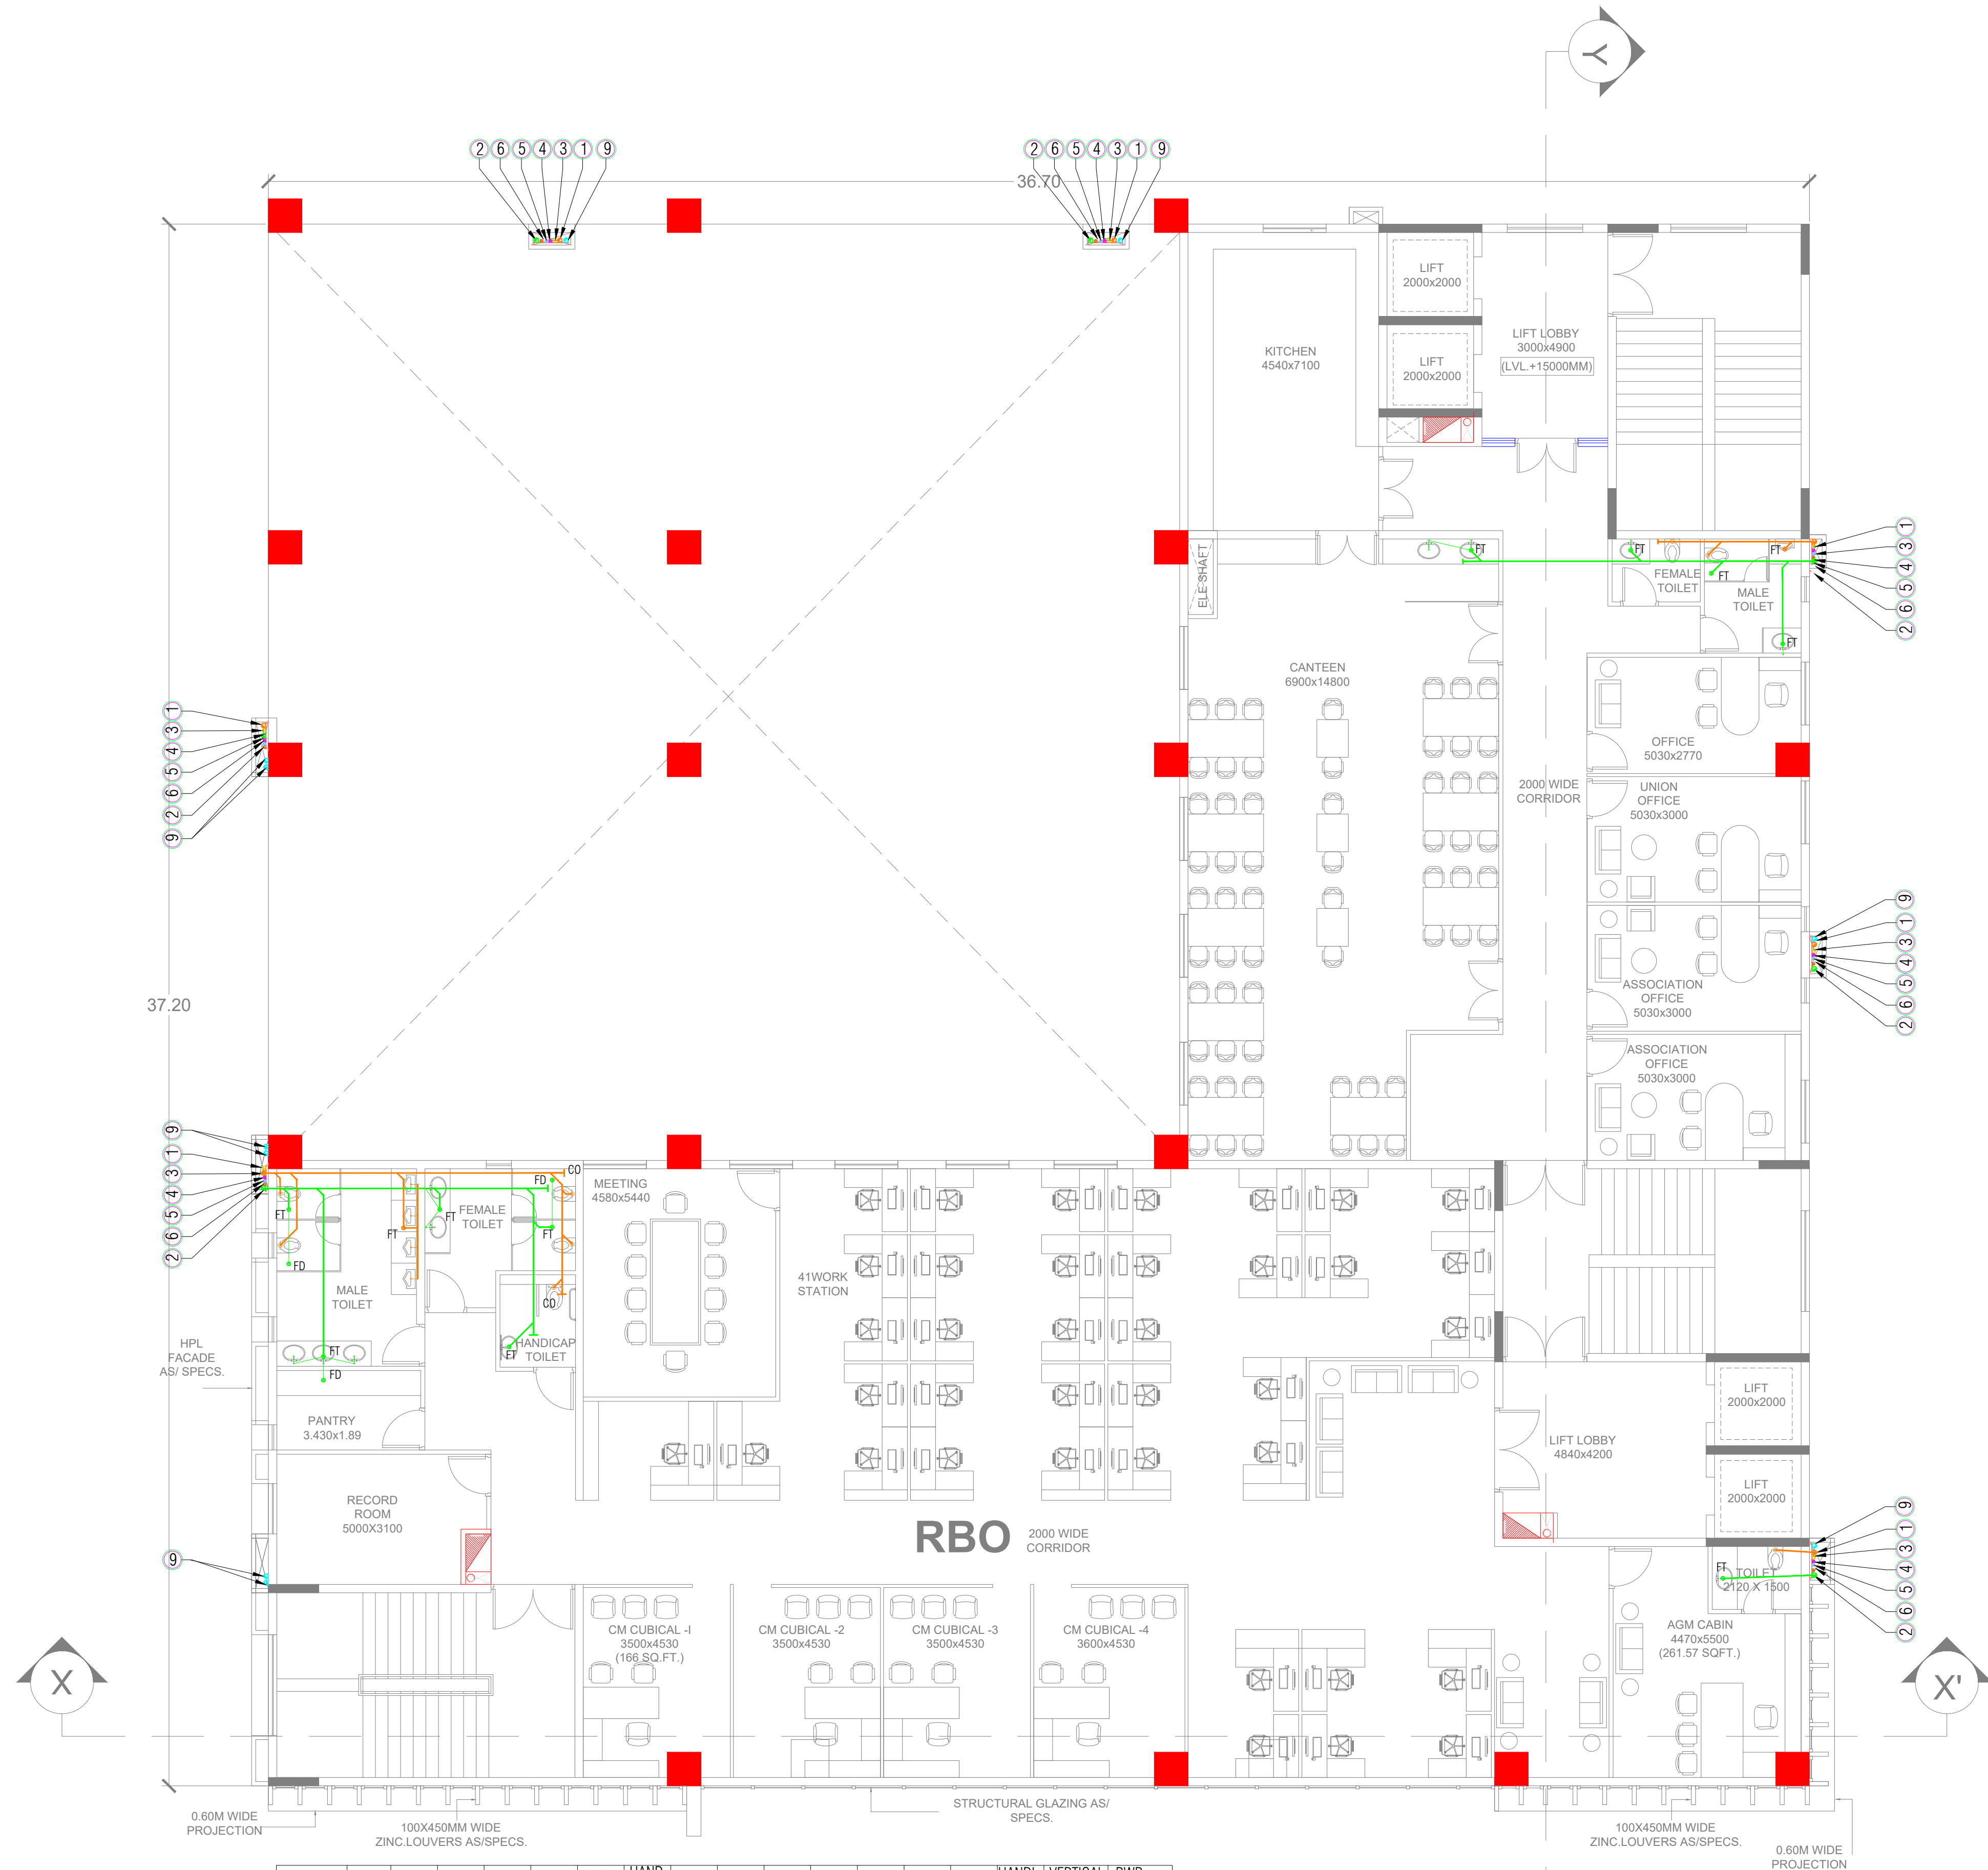

	WC	WB	UR	SINK	SHOW	SHOP	HAND DRIER	FT	FD	FCO	1600	1000	500	400	HANDI CAP	VERTICAL 1000 S/W	RWP 1000
GR FLOOR	9	12	5	1	0	12	6	12	5	8	0	61	15	25	2	14 NOS	12 NOS
1ST FLOOR	12	14	5	2	0	14	8	15	6	9	0	68	15	30	2	0	0
2ND FLOOR	5	8	4	1	0	8	4	8	1	4	0	35	6	15	1	0	0
3RD FLOOR	8	9	5	1	0	9	6	11	3	6	0	60	12	20	1	0	0
4TH FLOOR	9	11	5	1	0	11	7	12	2	6	0	52	15	25	1	0	0

- GENERAL NOTES :-
1. W.C TO SOIL STACK -1000 PIPE
 2. F.T TO WASTE STACK - 1000 PIPE
 3. F.D TO FT - 500 WASTE PIPE
 4. WASH BASIN TO FT -320 WASTE PIPE
 5. F.T TO G.T - 1000 WASTE PIPE
 6. U.T TO SOIL STACK - 1000 PIPE
 7. URINAL TO U.T 400 SOIL PIPE
 8. SOIL STACK TO M.H.S -1000 PIPE
 9. WASTE STACK TO G.T -1000 PIPE
 10. G.T TO M.H 1500 S.W PIPE
 11. M.H.S TO M.H.D R.C.C. PIPE
 - 150X150 CUTOUT IN SLAB

- LEGENDS
- ① 1500 SOIL PIPE
 - ② 1000 WASTE PIPE
 - ③ 750 VENT PIPE
 - ④ DOMESTIC WATER SUPPLY DOWN PIPE UPPER THREE FLOOR
 - ⑤ DOMESTIC WATER SUPPLY DOWN PIPE BELOW FLOOR
 - ⑥ FLUSHING WATER SUPPLY DOWN PIPE
 - ⑦ HOT WATER SUPPLY DOWN PIPE
 - ⑧ HOT WATER RETURN PIPE
 - ⑨ 1500 RAIN WATER PIPE
 - ⑩ DOMESTIC WATER SUPPLY RISER FOR OHT
 - ⑪ FLUSHING WASTER SUPPLY RISER FOR OHT

Key Plan :

- Notes :
1. THIS DRAWING AND DESIGN IS THE PROPERTY OF THE DESIGNERS. NO PORTION MAY BE USED OR REPRODUCED WITHOUT THEIR WRITTEN PERMISSION.
 2. THIS DRAWING IS TO BE READ IN CONJUNCTION WITH THE DESIGNERS SPECIFICATIONS AND CONDITIONS OF CONTRACT.
 3. ALL DIMENSIONS ARE TO BE READ NOT SCALED.
 4. ALL INDICATED LEVELS ARE FINISHED LEVELS UNLESS NOTED OTHERWISE.
 5. ALL OUTER DIMENSIONS IN METER & INTERNAL DIMENSIONS IN MM.

MEP - CONSULTANT

AD CONSULTANTS
(ARCHITECTS & INTERIOR DESIGNERS)
C-410, 4th Floor Vignette Plaza
Sector-81 Faridabad-121002
HARYANA INDIA
Email: info@adconsultants.co.in
Website: www.adconsultants.co.in
Ph: +91-9811-623885

PROJECT TITLE

PROPOSED CONSTRUCTION OF MULTI STOREY BUILDING FOR SBI BANK AT KALYANPUR NEAR CIRCUIT HOUSE,DEOGARH

CLIENT :-

STATE BANK OF INDIA PATNA

ARCHITECT:-

D K & ASSOCIATES
(ARCHITECTS & INTERIOR DESIGNERS)
A-385, DEFENCE COLONY, NEW DELHI - 110024,
Tel: 91-11-26533312/918 E-mail: dkco200@gmail.com

DRAWING STAGE:-

TENDER DRAWING

DRAWING TITLE:-

FOURTH FLOOR PLUMBING LAYOUT PLAN

SCALE

A1 SHEET:-
A2 SHEET:-
A3 SHEET:-

ARCH./ENGR.:-
DRAWN:-
CHECKED:-

ANSHU
GAURAV

DATE

7-02-2025

APPROVED


REV.

R1

DRAWING NO.

DKA/SBI/TD/PL-06

NORTH

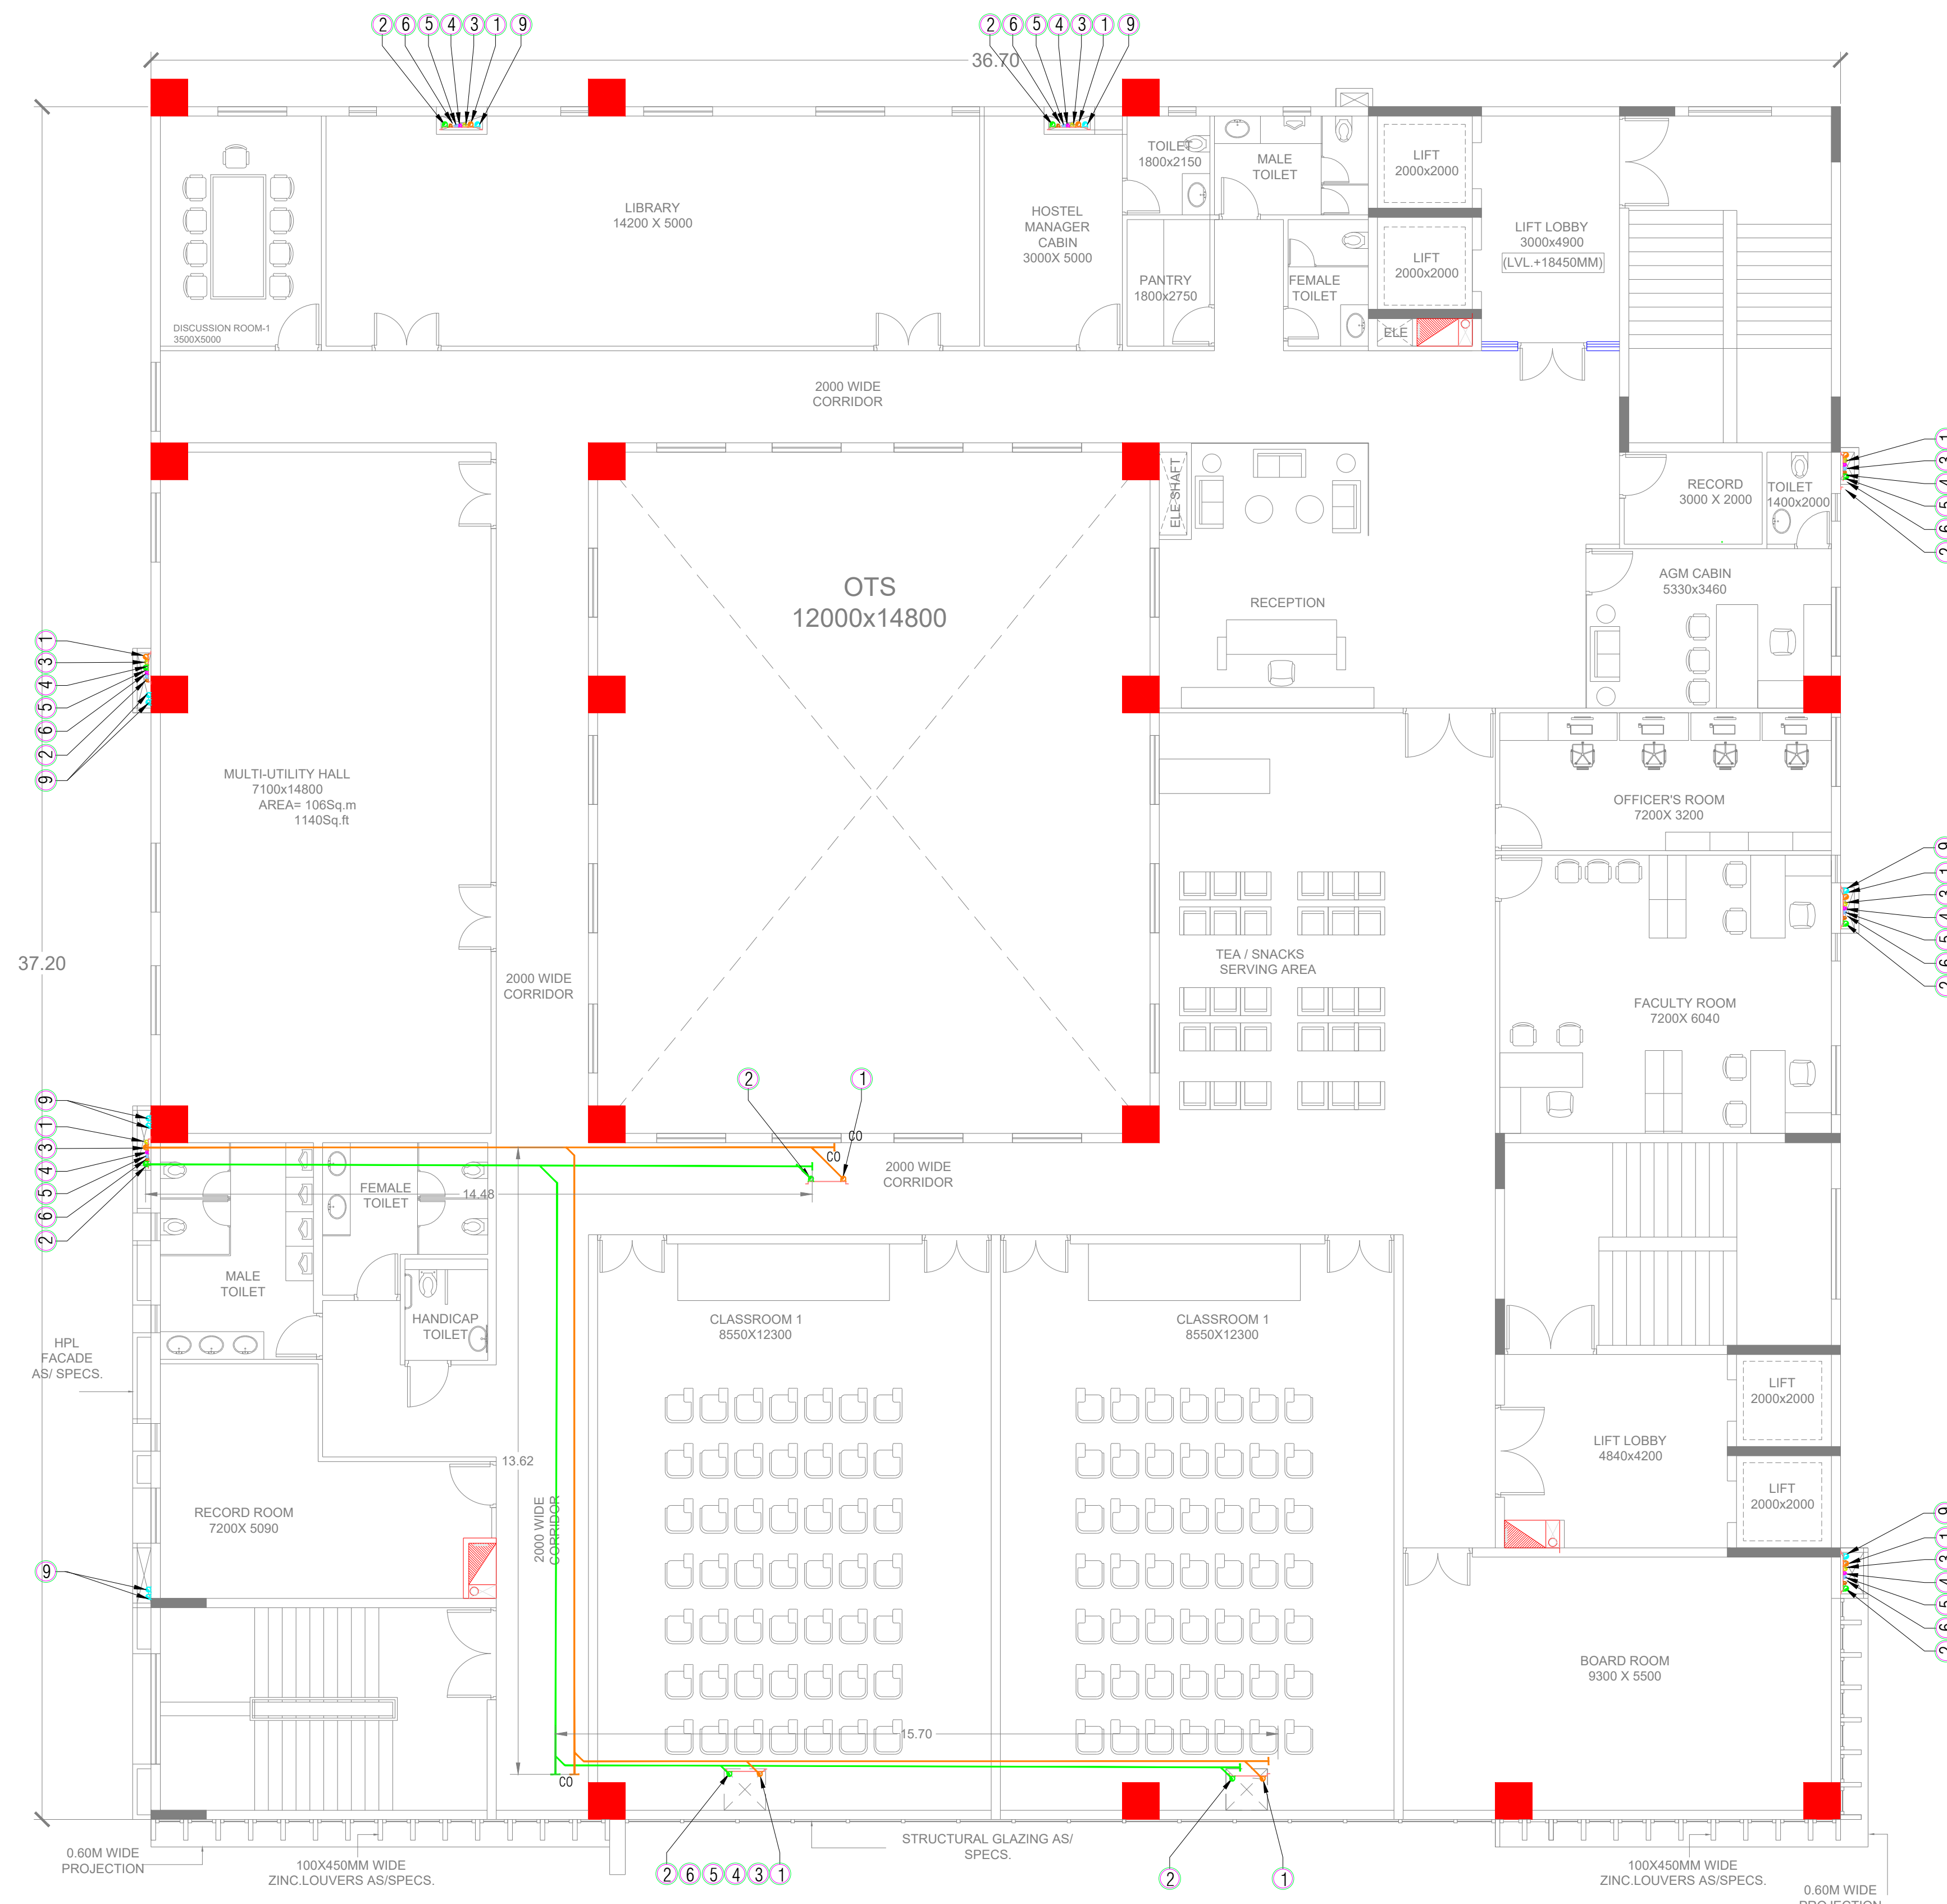

- GENERAL NOTES :-
1. W.C TO SOIL STACK - 100Ø PIPE
 2. F.T TO WASTE STACK - 100Ø PIPE
 3. F.D TO FT - 50Ø WASTE PIPE
 4. WASH BASIN TO FT - 32Ø WASTE PIPE
 5. F.T TO G.T - 100Ø WASTE PIPE
 6. U.T TO SOIL STACK - 100Ø PIPE
 7. URINAL TO U.T 40Ø SOIL PIPE
 8. SOIL STACK TO M.H.S - 100Ø PIPE
 9. WASTE STACK TO G.T - 100Ø PIPE
 10. G.T TO M.H 150Ø S.W PIPE
 11. M.H.S TO M.H.D R.C.C. PIPE
 - 150X150 CUTOUT IN SLAB

LEGENDS			
①	150Ø SOIL PIPE		
②	100Ø WASTE PIPE		
③	75Ø VENT PIPE		
④	DOMESTIC WATER SUPPLY DOWN PIPE UPPER THREE FLOOR		
⑤	DOMESTIC WATER SUPPLY DOWN PIPE BELOW FLOOR		
⑥	FLUSHING WATER SUPPLY DOWN PIPE		
⑦	HOT WATER SUPPLY DOWN PIPE		
⑧	HOT WATER RETURN PIPE		
⑨	150Ø RAIN WATER PIPE		
⑩	DOMESTIC WATER SUPPLY RISER FOR OHT		
⑪	FLUSHING WASTER SUPPLY RISER FOR OHT		

Key Plan :

Notes :

1. THIS DRAWING AND DESIGN IS THE PROPERTY OF THE DESIGNERS. NO PORTION MAY BE USED OR REPRODUCED WITHOUT THEIR WRITTEN PERMISSION.

2. THIS DRAWING IS TO BE READ IN CONJUNCTION WITH THE DESIGNERS SPECIFICATIONS AND CONDITIONS OF CONTRACT.

3. ALL DIMENSIONS ARE TO BE READ NOT SCALED.

4. ALL INDICATED LEVELS ARE FINISHED LEVELS UNLESS NOTED OTHERWISE.

5. ALL OUTER DIMENSIONS IN METER & INTERNAL DIMENSIONS IN MM.

MEP - CONSULTANT

AD CONSULTANTS
C-419, 4th Floor Vigneti Plaza
Sector-81 Faridabad-121002
HARYANA INDIA
Email: info@adconsultants.co.in
Website: www.adconsultants.co.in
Ph: +91-9811-623885

PROJECT TITLE
PROPOSED CONSTRUCTION OF MULTI STOREY BUILDING FOR SBI BANK AT KALYANPUR NEAR CIRCUIT HOUSE,DEOGARH

CLIENT :-
 STATE BANK OF INDIA PATNA

ARCHITECT:-


D K & ASSOCIATES
(ARCHITECTS & INTERIOR DESIGNERS)
A-385, DEFENCE COLONY, NEW DELHI - 110024.
Tel: 91-11-2653333/2918 E-mail: dpo2000@gmail.com

DRAWING STAGE:-
TENDER DRAWING

DRAWING TITLE:-
FIFTH FLOOR PLUMBING LAYOUT PLAN

SCALE A1 SHEET:- A2 SHEET:- A3 SHEET:-	ARCH./ENGR.: DRAWN: CHECKED: GAURAV	DATE 7-02-2025 APPROVED	REV. R1
---	--	-------------------------------	------------

DRAWING NO.
DKA/SBI/TD/PL-07

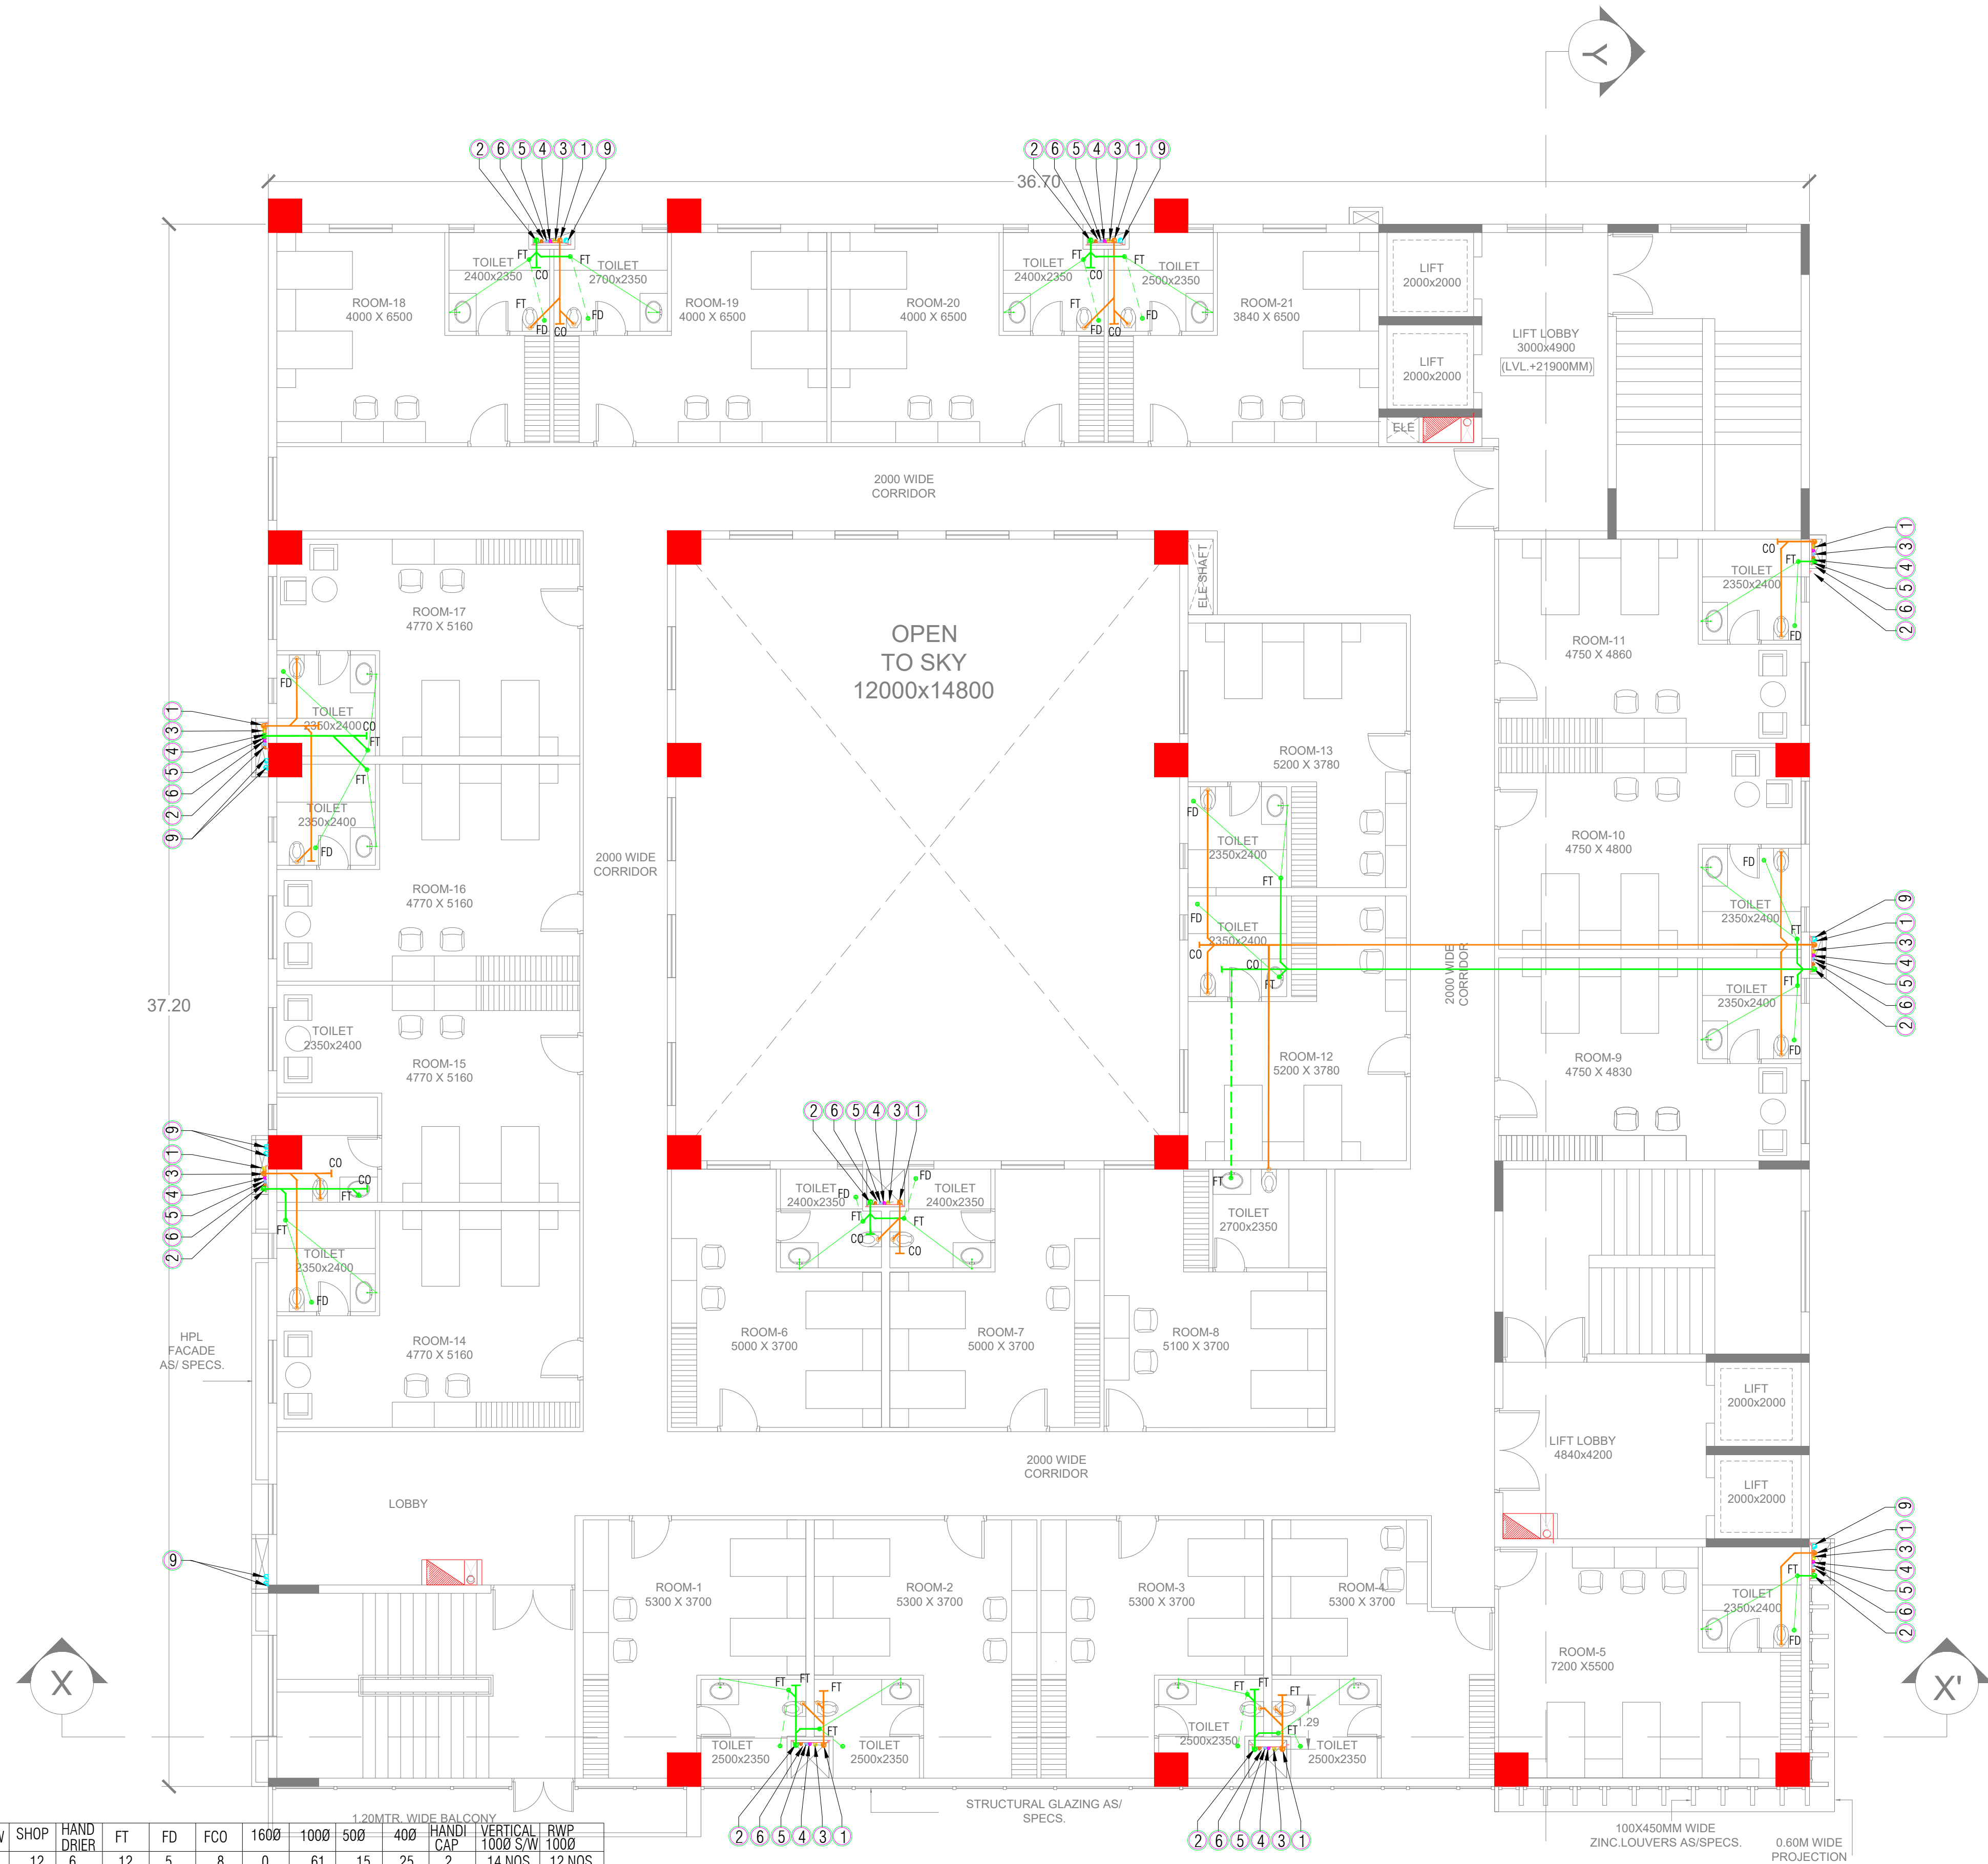

	WC	WB	UR	SINK	SHOW	SHOP	HAND DRIER	FT	FD	FCO	1600	1000	500	400	HANDI CAP	VERTICAL 1000 S/W	RWP 1000
GR FLOOR	9	12	5	1	0	12	6	12	5	8	0	61	15	25	2	14 NOS	12 NOS
1ST FLOOR	12	14	5	2	0	14	8	15	6	9	0	68	15	30	2	0	0
2ND FLOOR	5	8	4	1	0	8	4	8	1	4	0	35	6	15	1	0	0
3RD FLOOR	8	9	5	1	0	9	6	11	3	6	0	60	12	20	1	0	0
4TH FLOOR	9	11	5	1	0	11	7	12	2	6	0	52	15	25	1	0	0
5TH FLOOR	9	10	5	1	0	10	7	12	3	14	0	148	15	25	1	0	0
6TH FLOOR	21	21	0	0	21	21	0	21	21	2	0	105	21	45	0	0	0

- GENERAL NOTES :-
1. W.C TO SOIL STACK -1000 PIPE
 2. F.T TO WASTE STACK - 1000 PIPE
 3. F.D TO FT - 500 WASTE PIPE
 4. WASH BASIN TO FT -320 WASTE PIPE
 5. F.T TO G.T- 1000 WASTE PIPE
 6. U.T TO SOIL STACK - 1000 PIPE
 7. URINAL TO U.T 400 SOIL PIPE
 8. SOIL STACK TO M.H.S -1000 PIPE
 9. WASTE STACK TO G.T -1000 PIPE
 10. G.T TO M.H 1500 S.W PIPE
 11. M.H.S TO M.H.D R.C.C. PIPE
- 150X150 CUTOUT IN SLAB

- LEGENDS
- ① 1500 SOIL PIPE
 - ② 1000 WASTE PIPE
 - ③ 750 VENT PIPE
 - ④ DOMESTIC WATER SUPPLY DOWN PIPE UPPER THREE FLOOR
 - ⑤ DOMESTIC WATER SUPPLY DOWN PIPE BELOW FLOOR
 - ⑥ FLUSHING WATER SUPPLY DOWN PIPE
 - ⑦ HOT WATER SUPPLY DOWN PIPE
 - ⑧ HOT WATER RETURN PIPE
 - ⑨ 1500 RAIN WATER PIPE
 - ⑩ DOMESTIC WATER SUPPLY RISER FOR OHT
 - ⑪ FLUSHING WASTER SUPPLY RISER FOR OHT

Key Plan :

Notes :

1. THIS DRAWING AND DESIGN IS THE PROPERTY OF THE DESIGNERS. NO PORTION MAY BE USED OR REPRODUCED WITHOUT THEIR WRITTEN PERMISSION.
2. THIS DRAWING IS TO BE READ IN CONJUNCTION WITH THE DESIGNERS SPECIFICATIONS AND CONDITIONS OF CONTRACT.
3. ALL DIMENSIONS ARE TO BE READ NOT SCALED.
4. ALL INDICATED LEVELS ARE FINISHED LEVELS UNLESS NOTED OTHERWISE.
5. ALL OUTER DIMENSIONS IN METER & INTERNAL DIMENSIONS IN MM.



MEP - CONSULTANT

AD CONSULTANTS
(CONSULTANTS)

C-419, 4th Floor Vigneti Plaza
Sector-81 Faridabad-121002
HARYANA INDIA

Email: info@adconsultants.co.in
Website: www.adconsultants.co.in
Ph: +91-9811-623885

(AUTH: ATUL PANEY) (PROJECT: MOHNA SHARMA)

PROJECT TITLE

PROPOSED CONSTRUCTION OF MULTI STOREY BUILDING FOR SBI BANK AT KALYANPUR NEAR CIRCUIT HOUSE,DEOGARH

CLIENT :-

SBI STATE BANK OF INDIA PATNA

ARCHITECT:-

D K & ASSOCIATES
(ARCHITECTS & INTERIOR DESIGNERS)

A-385, DEFENCE COLONY, NEW DELHI - 110024.
Tel: 91-11-26333312/918 E-mail: dkc2008@gmail.com

DRAWING STAGE:-

TENDER DRAWING

DRAWING TITLE:-

SIXTH FLOOR PLUMBING LAYOUT PLAN

SCALE

A1 SHEET:-
A2 SHEET:-
A3 SHEET:-

ARCH./ENG:-
DRAWN: ANSHU
CHECKED: GAURAV

DATE
7-02-2025
APPROVED

REV.
R1

DRAWING NO.
DKA/SBI/TD/PL-08

NORTH

	WC	WB	UR	SINK	SHOW	SHOP	HAND DRIER	FT	FD	FCO	1600	1000	500	400	HANDI CAP	VERTICAL 1000 S/W	RWP 1000
GR FLOOR	9	12	5	1	0	12	6	12	5	8	0	61	15	25	2	0	0
1ST FLOOR	12	14	5	2	0	14	8	15	6	9	0	68	15	30	2	0	0
2ND FLOOR	5	8	4	1	0	8	4	8	1	4	0	35	6	15	1	0	0
3RD FLOOR	8	9	5	1	0	9	6	11	3	6	0	60	12	20	1	0	0
4TH FLOOR	9	11	5	1	0	11	7	12	2	6	0	52	15	25	1	0	0
5TH FLOOR	9	10	5	1	0	10	7	12	3	14	0	148	15	25	1	0	0
6TH FLOOR	21	21	0	0	21	21	0	21	21	2	0	105	21	45	0	0	0
7TH FLOOR	19	19	0	0	19	19	0	19	19	0	0	95	35	40	0	0	0



- GENERAL NOTES :-
1. W.C TO SOIL STACK -1000 PIPE
 2. F.T TO WASTE STACK - 1000 PIPE
 3. F.D TO FT - 500 WASTE PIPE
 4. WASH BASIN TO FT -320 WASTE PIPE
 5. F.T TO G.T -1000 WASTE PIPE
 6. U.T TO SOIL STACK - 1000 PIPE
 7. URINAL TO U.T 400 SOIL PIPE
 8. SOIL STACK TO M.H.S -1000 PIPE
 9. WASTE STACK TO G.T -1000 PIPE
 10. G.T TO M.H 1500 S.W PIPE
 11. M.H.S TO M.H.D R.C.C. PIPE
- 150X150 CUTOUT IN SLAB

- LEGENDS
- ① 1500 SOIL PIPE
 - ② 1000 WASTE PIPE
 - ③ 750 VENT PIPE
 - ④ DOMESTIC WATER SUPPLY DOWN PIPE UPPER THREE FLOOR
 - ⑤ DOMESTIC WATER SUPPLY DOWN PIPE BELOW FLOOR
 - ⑥ FLUSHING WATER SUPPLY DOWN PIPE
 - ⑦ HOT WATER SUPPLY DOWN PIPE
 - ⑧ HOT WATER RETURN PIPE
 - ⑨ 1500 RAIN WATER PIPE
 - ⑩ DOMESTIC WATER SUPPLY RISER FOR OHT
 - ⑪ FLUSHING WASTER SUPPLY RISER FOR OHT

Key Plan :

Notes :

1. THIS DRAWING AND DESIGN IS THE PROPERTY OF THE DESIGNERS. NO PORTION MAY BE USED OR REPRODUCED WITHOUT THEIR WRITTEN PERMISSION.
2. THIS DRAWING IS TO BE READ IN CONJUNCTION WITH THE DESIGNERS SPECIFICATIONS AND CONDITIONS OF CONTRACT.
3. ALL DIMENSIONS ARE TO BE READ NOT SCALED.
4. ALL INDICATED LEVELS ARE FINISHED LEVELS UNLESS NOTED OTHERWISE.
5. ALL OUTER DIMENSIONS IN METER & INTERNAL DIMENSIONS IN MM.



MEP - CONSULTANT

AD CONSULTANTS
CONSULTANTS

C-419, 4th Floor Vigneti Plaza
Sector-81 Faridabad-121002
HARYANA INDIA

Email: info@adconsultants.co.in
Website: www.adconsultants.co.in
Ph: +91-9811-623885

(SHEET) ATUL PANEY (PROJECT) MOHNA SHARMA

PROJECT TITLE

PROPOSED CONSTRUCTION OF MULTI STOREY BUILDING FOR SBI BANK AT KALYANPUR NEAR CIRCUIT HOUSE,DEOGARH

CLIENT :-

SBI STATE BANK OF INDIA PATNA

ARCHITECT:-

D K & ASSOCIATES
(ARCHITECTS & INTERIOR DESIGNERS)
A-385, DEFENCE COLONY, NEW DELHI - 110024.
Tel: 91-11-26333312/918 E-mail: dkc000@gmail.com

DRAWING STAGE:-

TENDER DRAWING


DRAWING TITLE:-

SEVENTH FLOOR PLUMBING LAYOUT PLAN

SCALE	ARCH./JENR.:-	DATE	REV.
A1 SHEET:-	DRAWN ANSHU	7-02-2025	R1
A2 SHEET:-	CHECKED GAURAV	APPROVED	
A3 SHEET:-			

DRAWING NO. DKA/SBI/TD/PL-09

NORTH

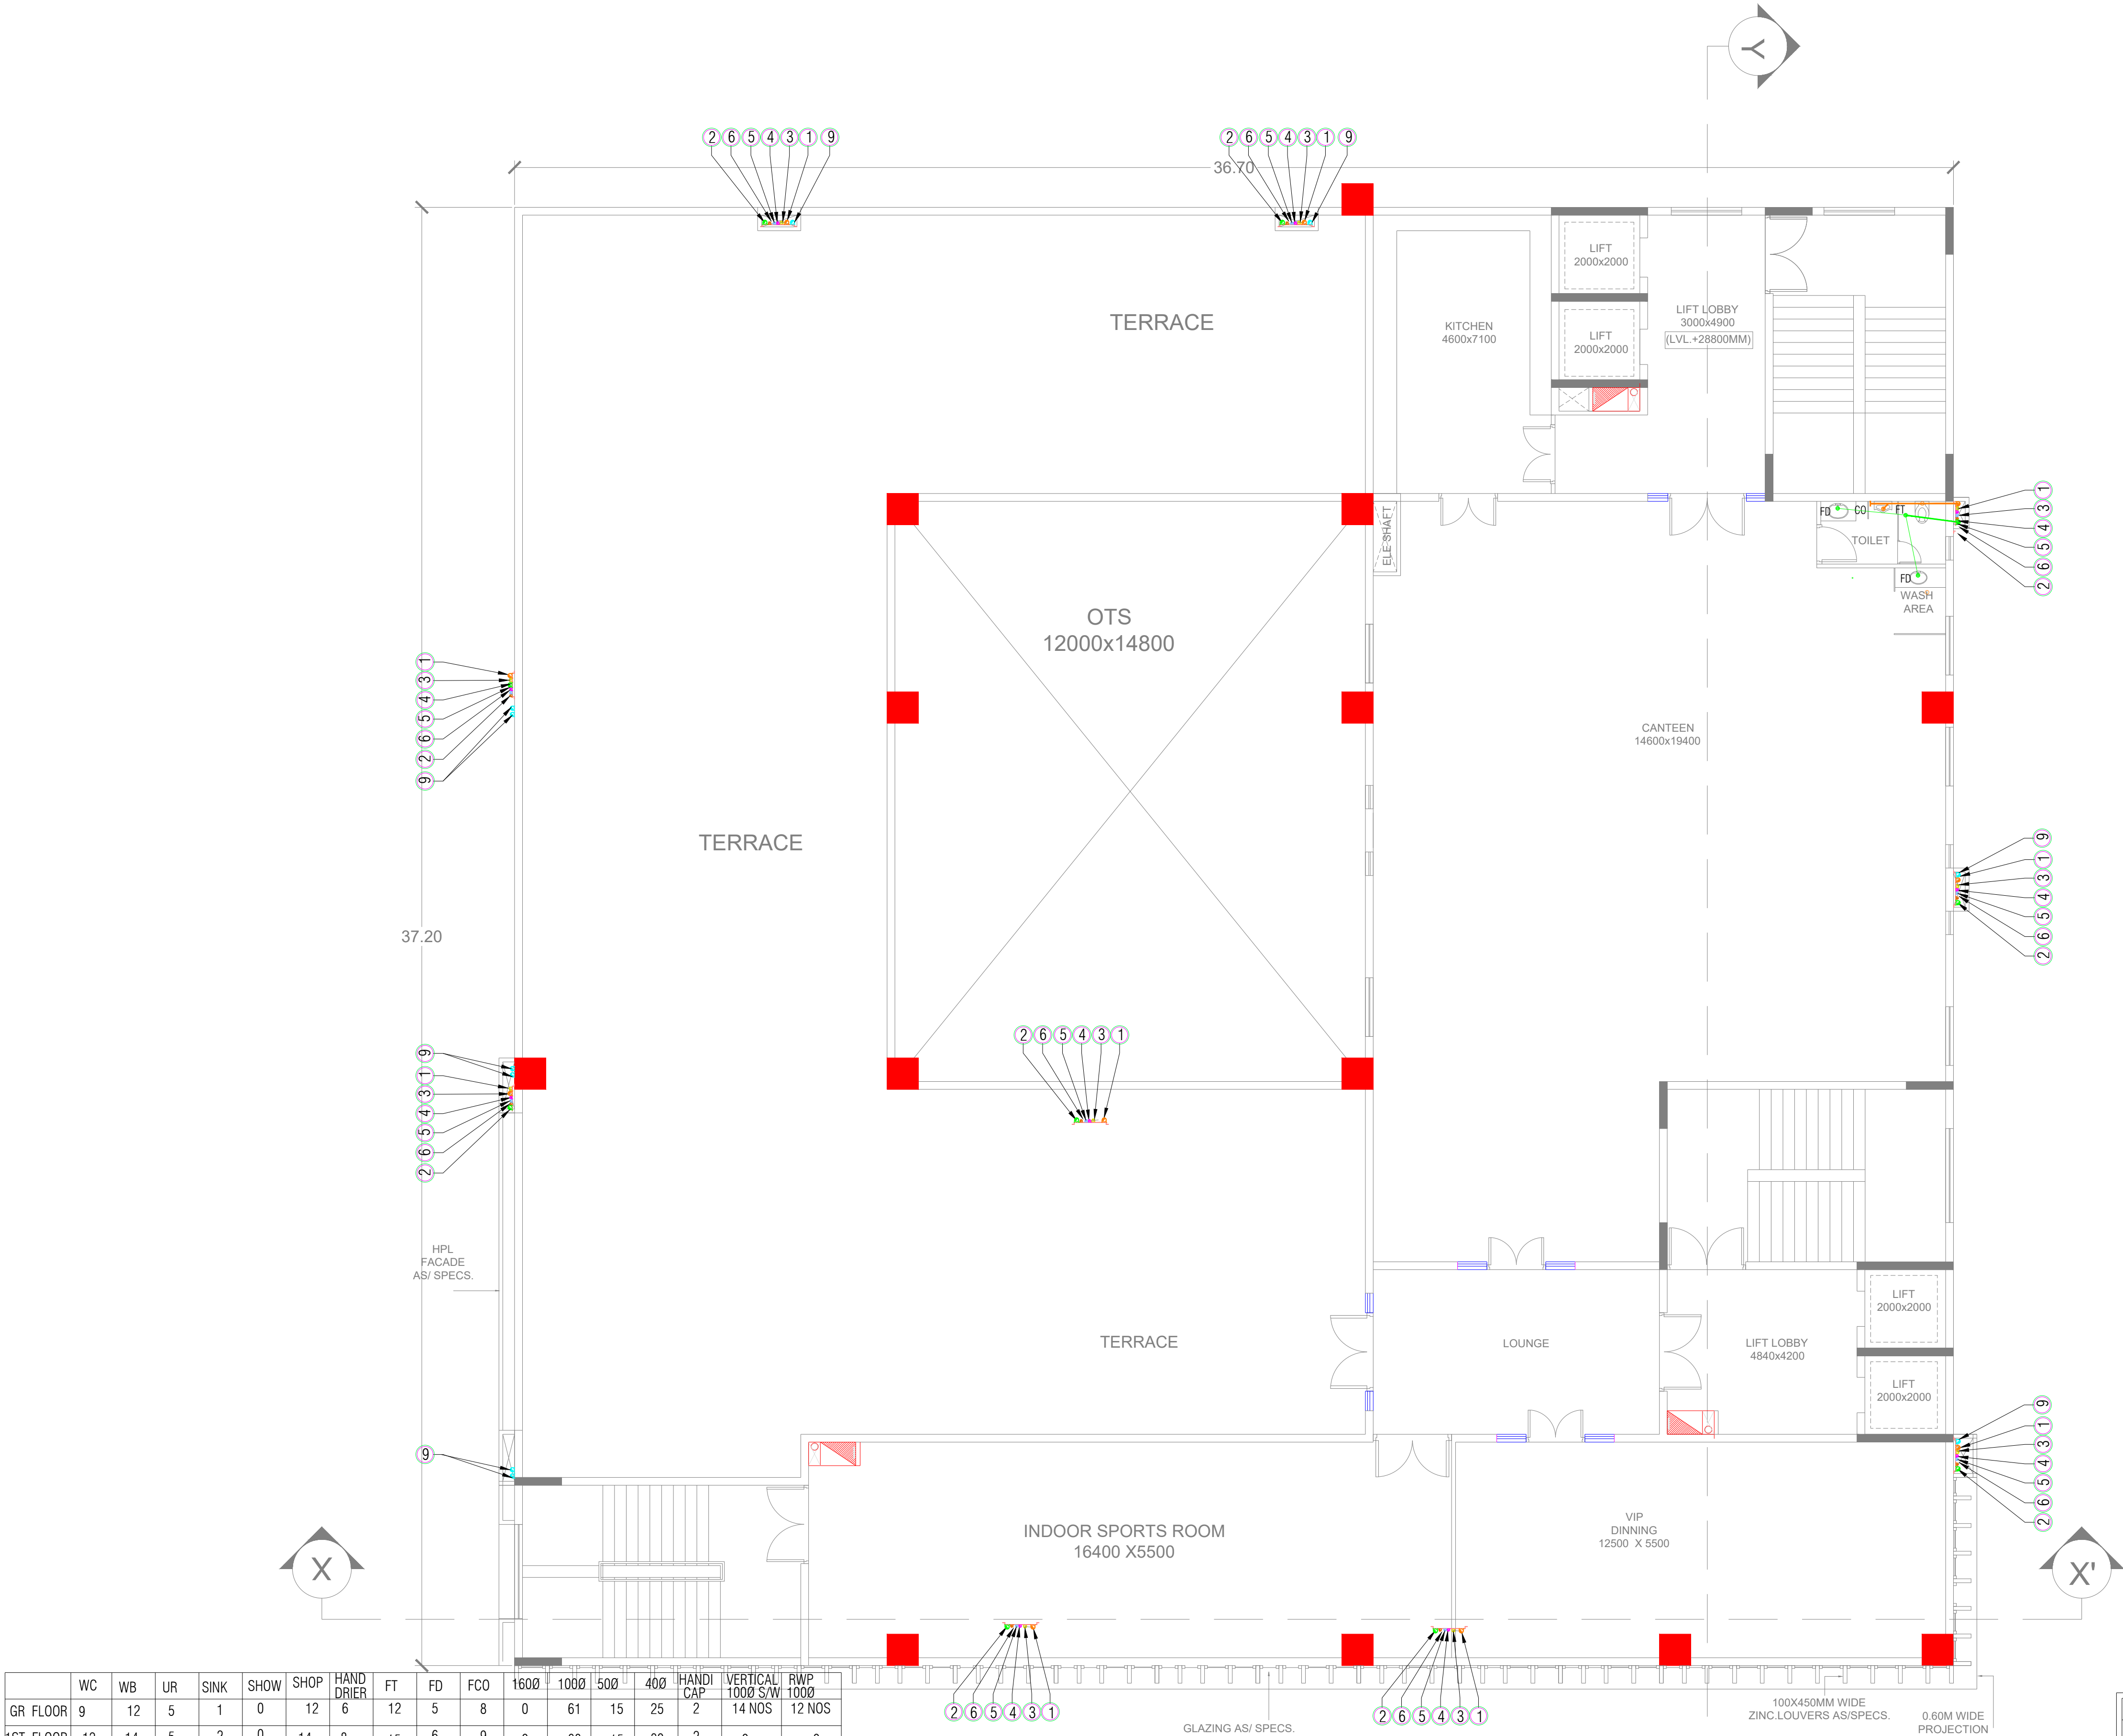

	WC	WB	UR	SINK	SHOW	SHOP	HAND DRIER	FT	FD	FCO	1600	1000	500	400	HANDI CAP	VERTICAL 1000 S/W	RWP 1000
GR FLOOR	9	12	5	1	0	12	6	12	5	8	0	61	15	25	2	14 NOS	12 NOS
1ST FLOOR	12	14	5	2	0	14	8	15	6	9	0	68	15	30	2	0	0
2ND FLOOR	5	8	4	1	0	8	4	8	1	4	0	35	6	15	1	0	0
3RD FLOOR	8	9	5	1	0	9	6	11	3	6	0	60	12	20	1	0	0
4TH FLOOR	9	11	5	1	0	11	7	12	2	6	0	52	15	25	1	0	0
5TH FLOOR	9	10	5	1	0	10	7	12	3	14	0	148	15	25	1	0	0
6TH FLOOR	21	21	0	0	21	21	0	21	21	2	0	105	21	45	0	0	0
7TH FLOOR	19	19	0	0	19	19	0	19	19	0	0	95	35	40	0	0	0
8TH FLOOR	1	2	1	1	0	2	2	2	2	1	0	15	4	6	0	0	0

- GENERAL NOTES :-
1. W.C TO SOIL STACK - 1000 PIPE
 2. F.T TO WASTE STACK - 1000 PIPE
 3. F.D TO FT - 500 WASTE PIPE
 4. WASH BASIN TO FT - 320 WASTE PIPE
 5. F.T TO G.T - 1000 WASTE PIPE
 6. U.T TO SOIL STACK - 1000 PIPE
 7. URINAL TO U.T 400 SOIL PIPE
 8. SOIL STACK TO M.H.S - 1000 PIPE
 9. WASTE STACK TO G.T - 1000 PIPE
 10. G.T TO M.H 1500 S.W PIPE
 11. M.H.S TO M.H.D R.C.C. PIPE
 - 150X150 CUTOUT IN SLAB

- LEGENDS
1. 1500 SOIL PIPE
 2. 1000 WASTE PIPE
 3. 750 VENT PIPE
 4. DOMESTIC WATER SUPPLY DOWN PIPE UPPER THREE FLOOR
 5. DOMESTIC WATER SUPPLY DOWN PIPE BELOW FLOOR
 6. FLUSHING WATER SUPPLY DOWN PIPE
 7. HOT WATER SUPPLY DOWN PIPE
 8. HOT WATER RETURN PIPE
 9. 1500 RAIN WATER PIPE
 10. DOMESTIC WATER SUPPLY RISER FOR OHT
 11. FLUSHING WASTER SUPPLY RISER FOR OHT

Key Plan :

Notes :

1. THIS DRAWING AND DESIGN IS THE PROPERTY OF THE DESIGNERS. NO PORTION MAY BE USED OR REPRODUCED WITHOUT THEIR WRITTEN PERMISSION.
2. THIS DRAWING IS TO BE READ IN CONJUNCTION WITH THE DESIGNERS SPECIFICATIONS AND CONDITIONS OF CONTRACT.
3. ALL DIMENSIONS ARE TO BE READ NOT SCALED.
4. ALL INDICATED LEVELS ARE FINISHED LEVELS UNLESS NOTED OTHERWISE.
5. ALL OUTER DIMENSIONS IN METER & INTERNAL DIMENSIONS IN MM.



MEP - CONSULTANT

AD CONSULTANTS
(CONSULTANTS)
C-419, 4th Floor Vignette Plaza
Sector-81 Faridabad-121002
HARYANA INDIA
Email: info@adconsultants.co.in
Website: www.adconsultants.co.in
Ph: +91-9811-623885

Client: **ATUL PARNEY**
Project: **SBKI BHARMA**

PROJECT TITLE
PROPOSED CONSTRUCTION OF MULTI STOREY
BUILDING FOR SBI BANK AT KALYANPUR NEAR
CIRCUIT HOUSE,DEOGARH


CLIENT :-
SBI STATE BANK OF INDIA PATNA

ARCHITECT:-
D K & ASSOCIATES
(ARCHITECTS & INTERIOR DESIGNERS)
A-385, DEFENCE COLONY, NEW DELHI - 110024,
Tel: 91-11-2653333/2918 E-mail: dpc000@gmail.com

DRAWING STAGE:-
TENDER DRAWING

DRAWING TITLE:-
**EIGHTH FLOOR PLUMBING
LAYOUT PLAN**

SCALE A1 SHEET:- A2 SHEET:- A3 SHEET:-	ARCH./JENR.: DRAWN: ANSHU CHECKED: GAURAV	DATE 7-02-2025 APPROVED	REV. R1
DRAWING NO. DKA/SBI/TD/PL-10			NORTH

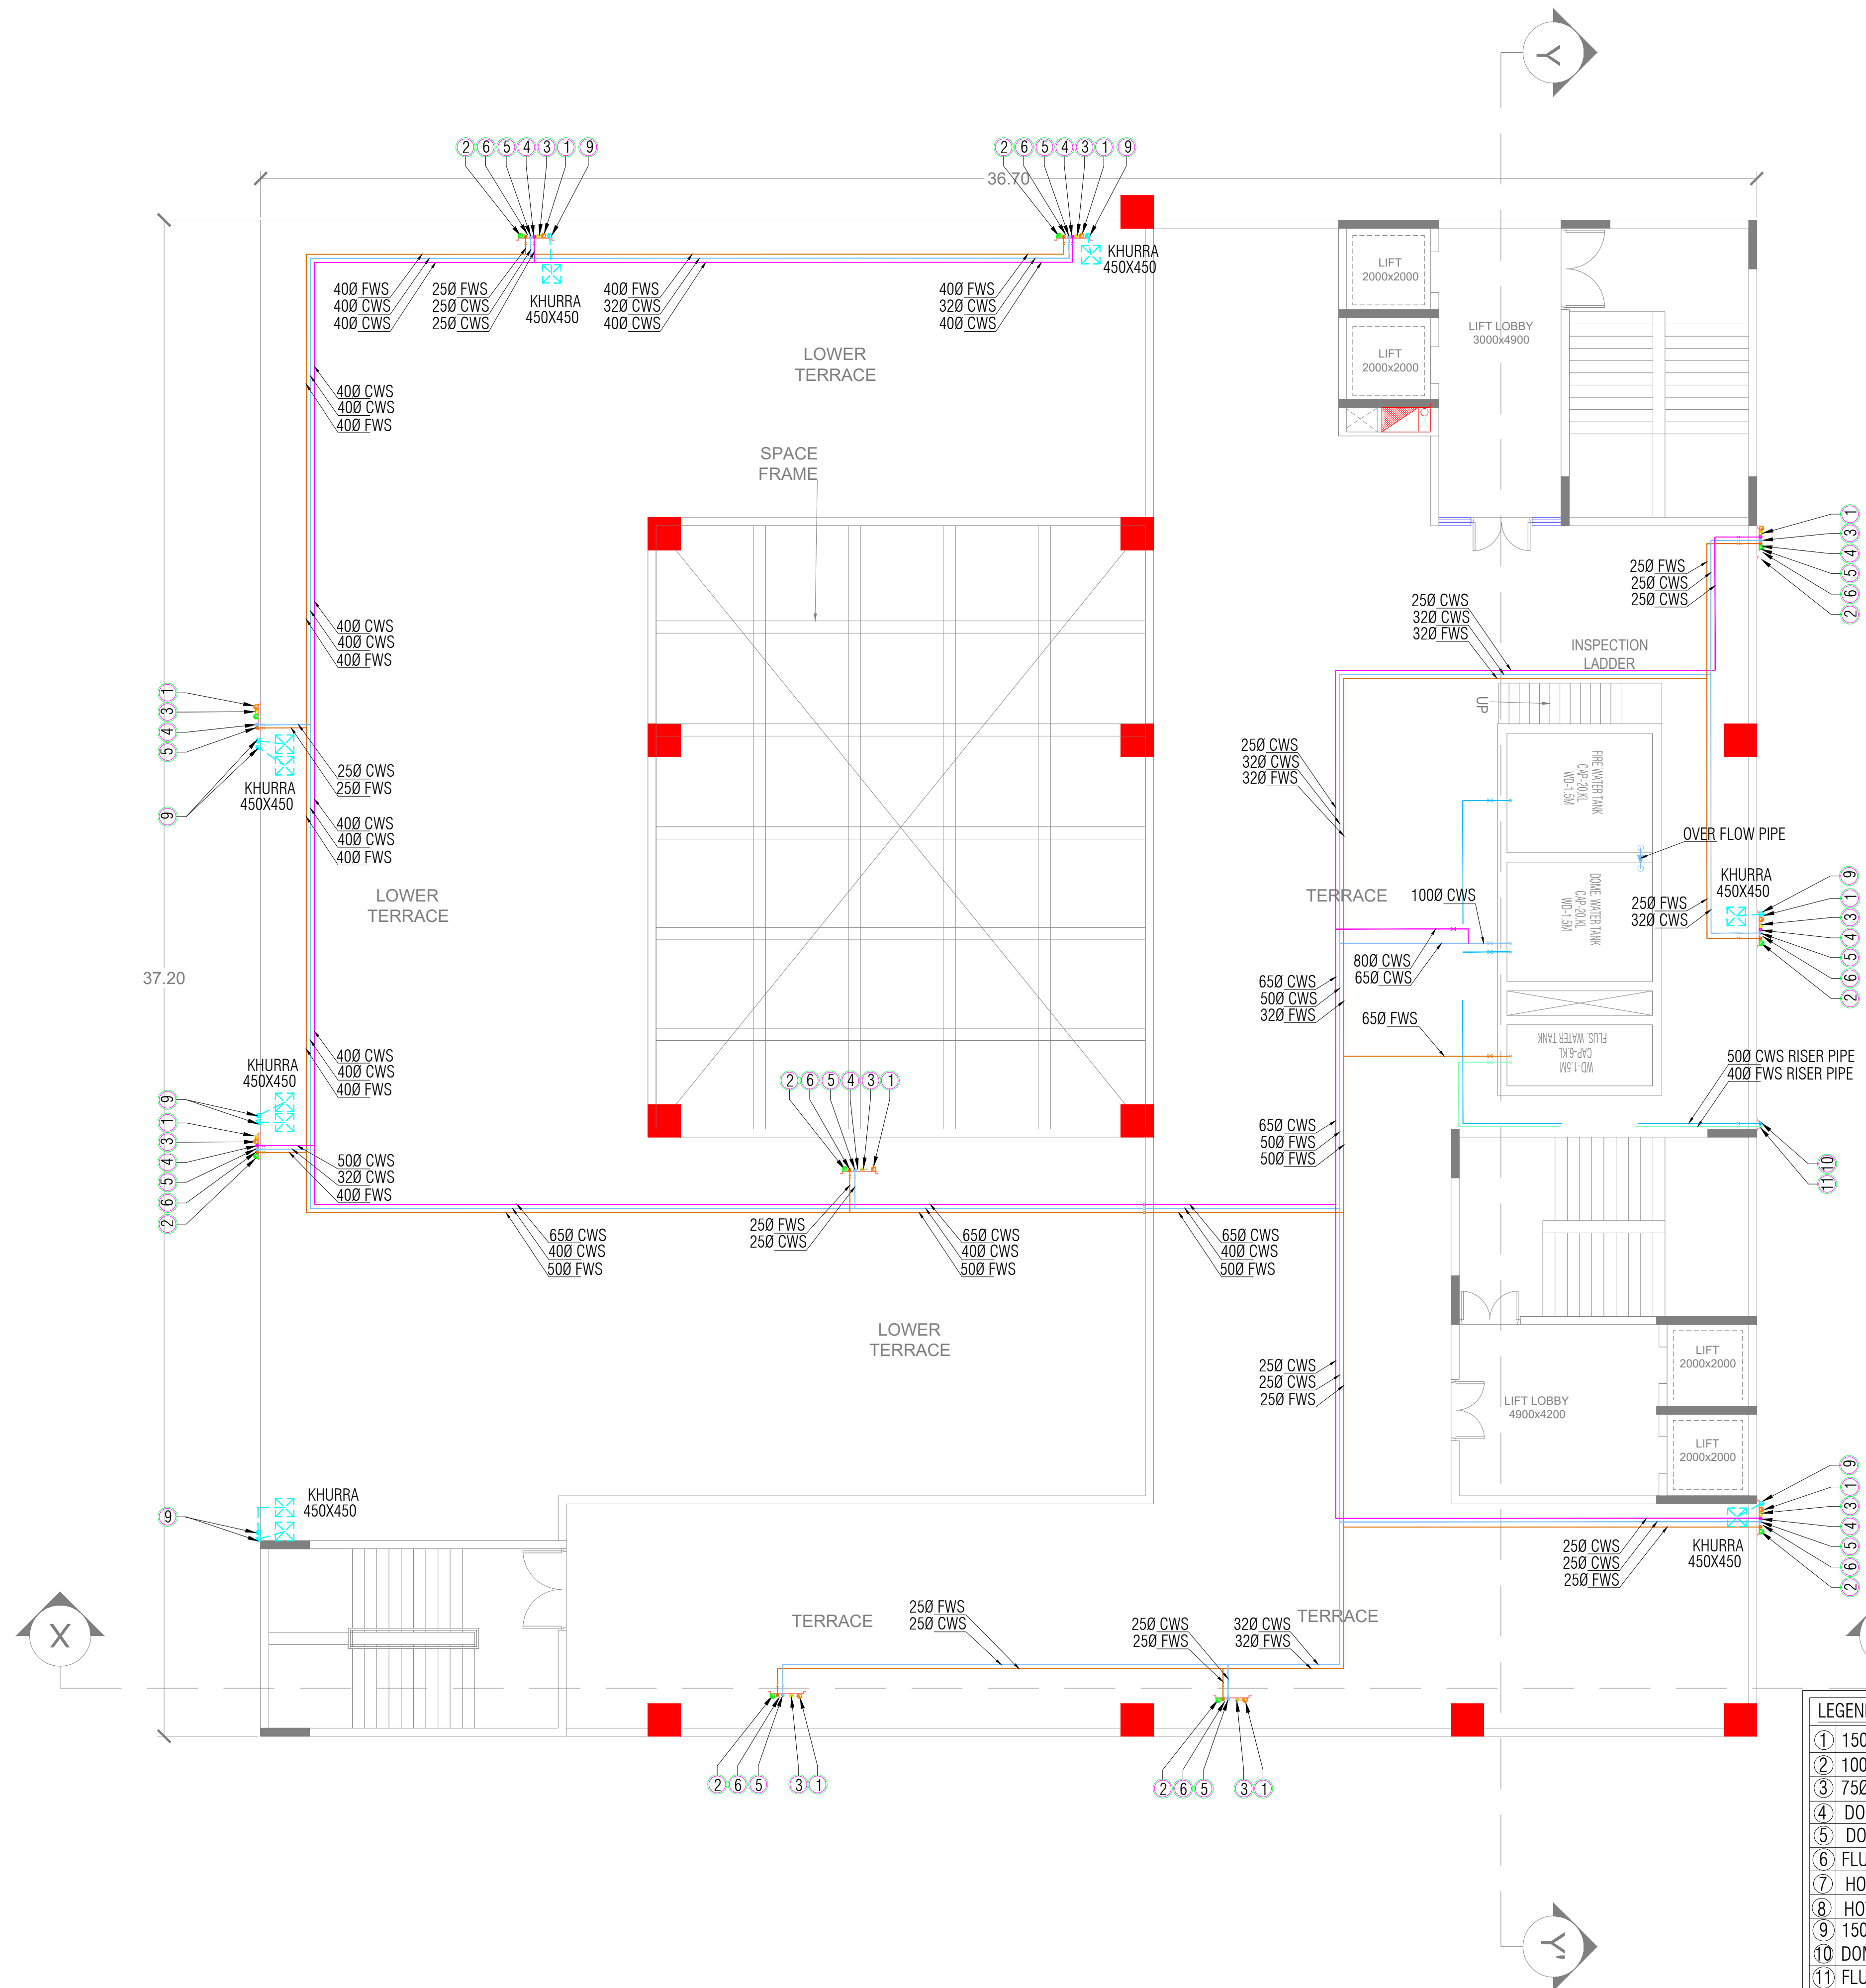

- GENERAL NOTES :-**
- 1. W.C TO SOIL STACK - 1000 PIPE
 - 2. F.T TO WASTE STACK - 1000 PIPE
 - 3. F.D TO FT - 500 WASTE PIPE
 - 4. WASH BASIN TO FT - 320 WASTE PIPE
 - 5. F.T TO G.T - 1000 WASTE PIPE
 - 6. U.T TO SOIL STACK - 1000 PIPE
 - 7. URINAL TO U.T 400 SOIL PIPE
 - 8. SOIL STACK TO M.H.S - 1000 PIPE
 - 9. WASTE STACK TO G.T - 1000 PIPE
 - 10. G.T TO M.H 1500 S.W PIPE
 - 11. M.H.S TO M.H.D R.C.C. PIPE
 - 150X150 CUTOUT IN SLAB

- LEGENDS**
- 1 1500 SOIL PIPE
 - 2 1000 WASTE PIPE
 - 3 750 VENT PIPE
 - 4 DOMESTIC WATER SUPPLY DOWN PIPE UPPER THREE FLOOR
 - 5 DOMESTIC WATER SUPPLY DOWN PIPE BELOW FLOOR
 - 6 FLUSHING WATER SUPPLY DOWN PIPE
 - 7 HOT WATER SUPPLY DOWN PIPE
 - 8 HOT WATER RETURN PIPE
 - 9 1500 RAIN WATER PIPE
 - 10 DOMESTIC WATER SUPPLY RISER FOR OHT
 - 11 FLUSHING WASTER SUPPLY RISER FOR OHT

Key Plan :

Notes :

1. THIS DRAWING AND DESIGN IS THE PROPERTY OF THE DESIGNERS. NO PORTION MAY BE USED OR REPRODUCED WITHOUT THEIR WRITTEN PERMISSION.

2. THIS DRAWING IS TO BE READ IN CONJUNCTION WITH THE DESIGNERS SPECIFICATIONS AND CONDITIONS OF CONTRACT.

3. ALL DIMENSIONS ARE TO BE READ NOT SCALED.

4. ALL INDICATED LEVELS ARE FINISHED LEVELS UNLESS NOTED OTHERWISE.

5. ALL OUTER DIMENSIONS IN METER & INTERNAL DIMENSIONS IN MM.

MEP - CONSULTANT

AD CONSULTANTS

C-419, 4th Floor Vigneti Plaza
Sector-81 Faridabad-121002
HARYANA INDIA

Email: info@adconsultants.co.in
Website: www.adconsultants.co.in
Ph: +91-9811-623885

(CLIENT) ATUL PANDEY (PROJECT) NICHOL SHARMA

PROJECT TITLE

PROPOSED CONSTRUCTION OF MULTI STOREY BUILDING FOR SBI BANK AT KALYANPUR NEAR CIRCUIT HOUSE, DEOGARH

CLIENT :-

STATE BANK OF INDIA
PATNA

ARCHITECT:-

D K & ASSOCIATES
(ARCHITECTS & INTERIOR DESIGNERS)
A-385, DEFENCE COLONY, NEW DELHI - 110024.
Tel: 91-11-2653333/2918 E-mail: dkc2000@gmail.com

DRAWING STAGE:-

TENDER DRAWING

DRAWING TITLE:-








TERRACE PLUMBING LAYOUT PLAN

SCALE	ARCH./ENGR.:	DATE	REV.
A1 SHEET:-	ANSHU	7-02-2025	R1
A2 SHEET:-	CHECKED:	APPROVED	
A3 SHEET:-	GAURAV		

DRAWING NO.

DKA/SBI/TD/PL-11

NORTH

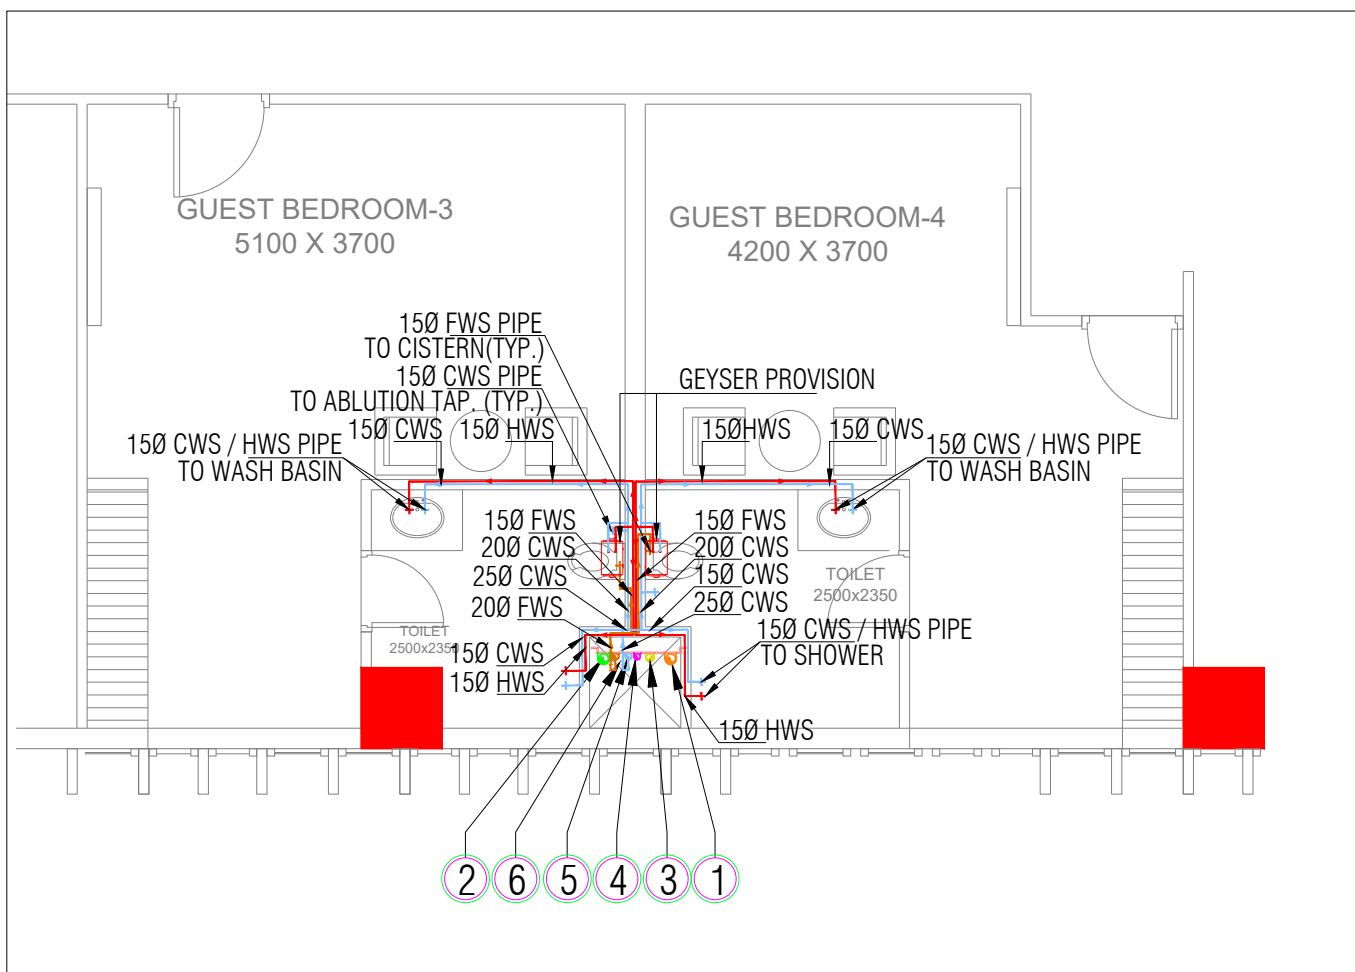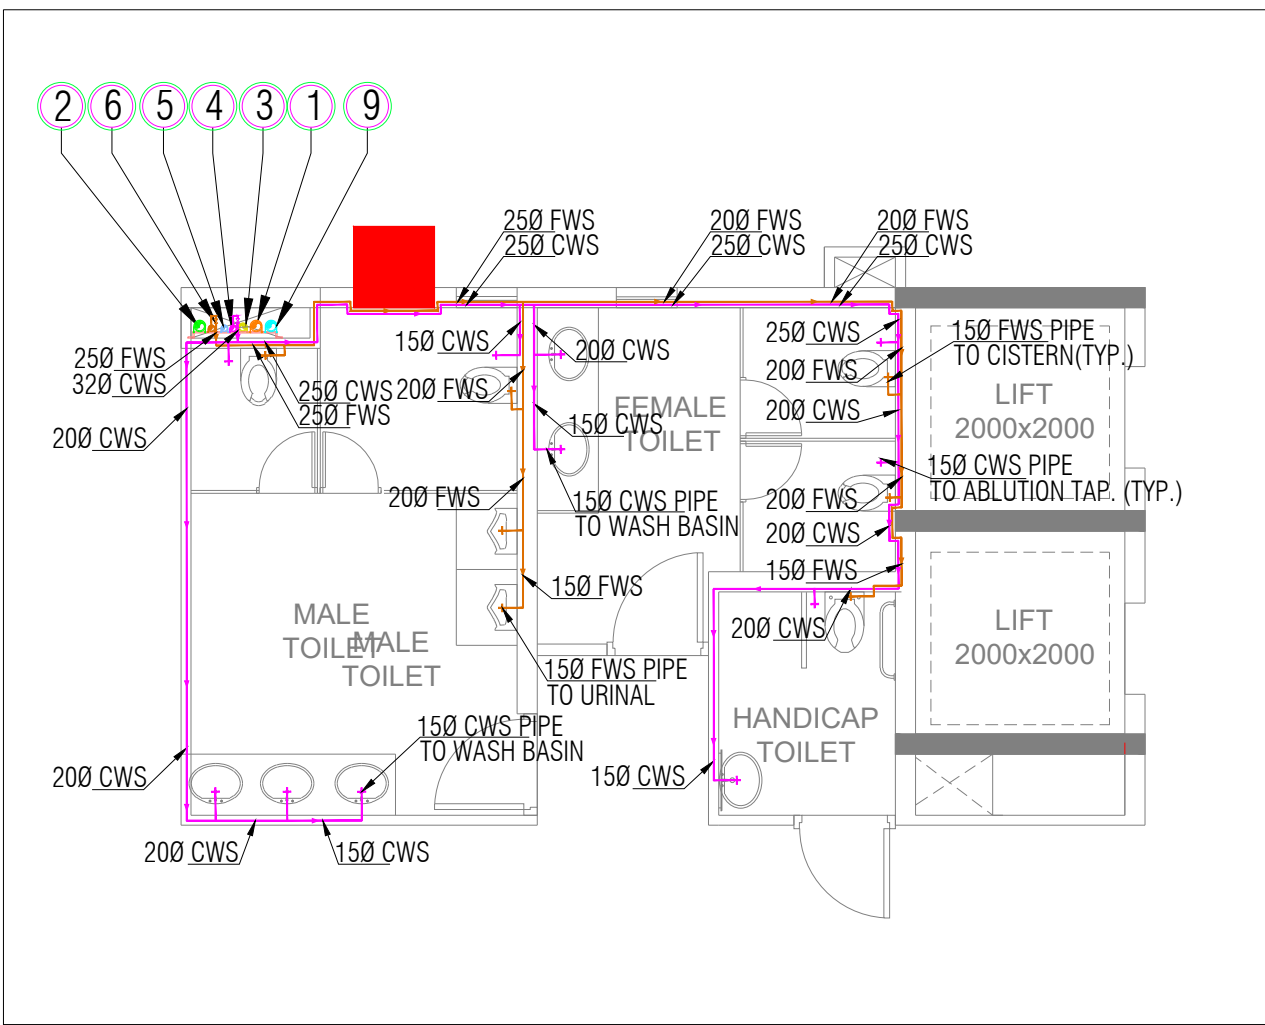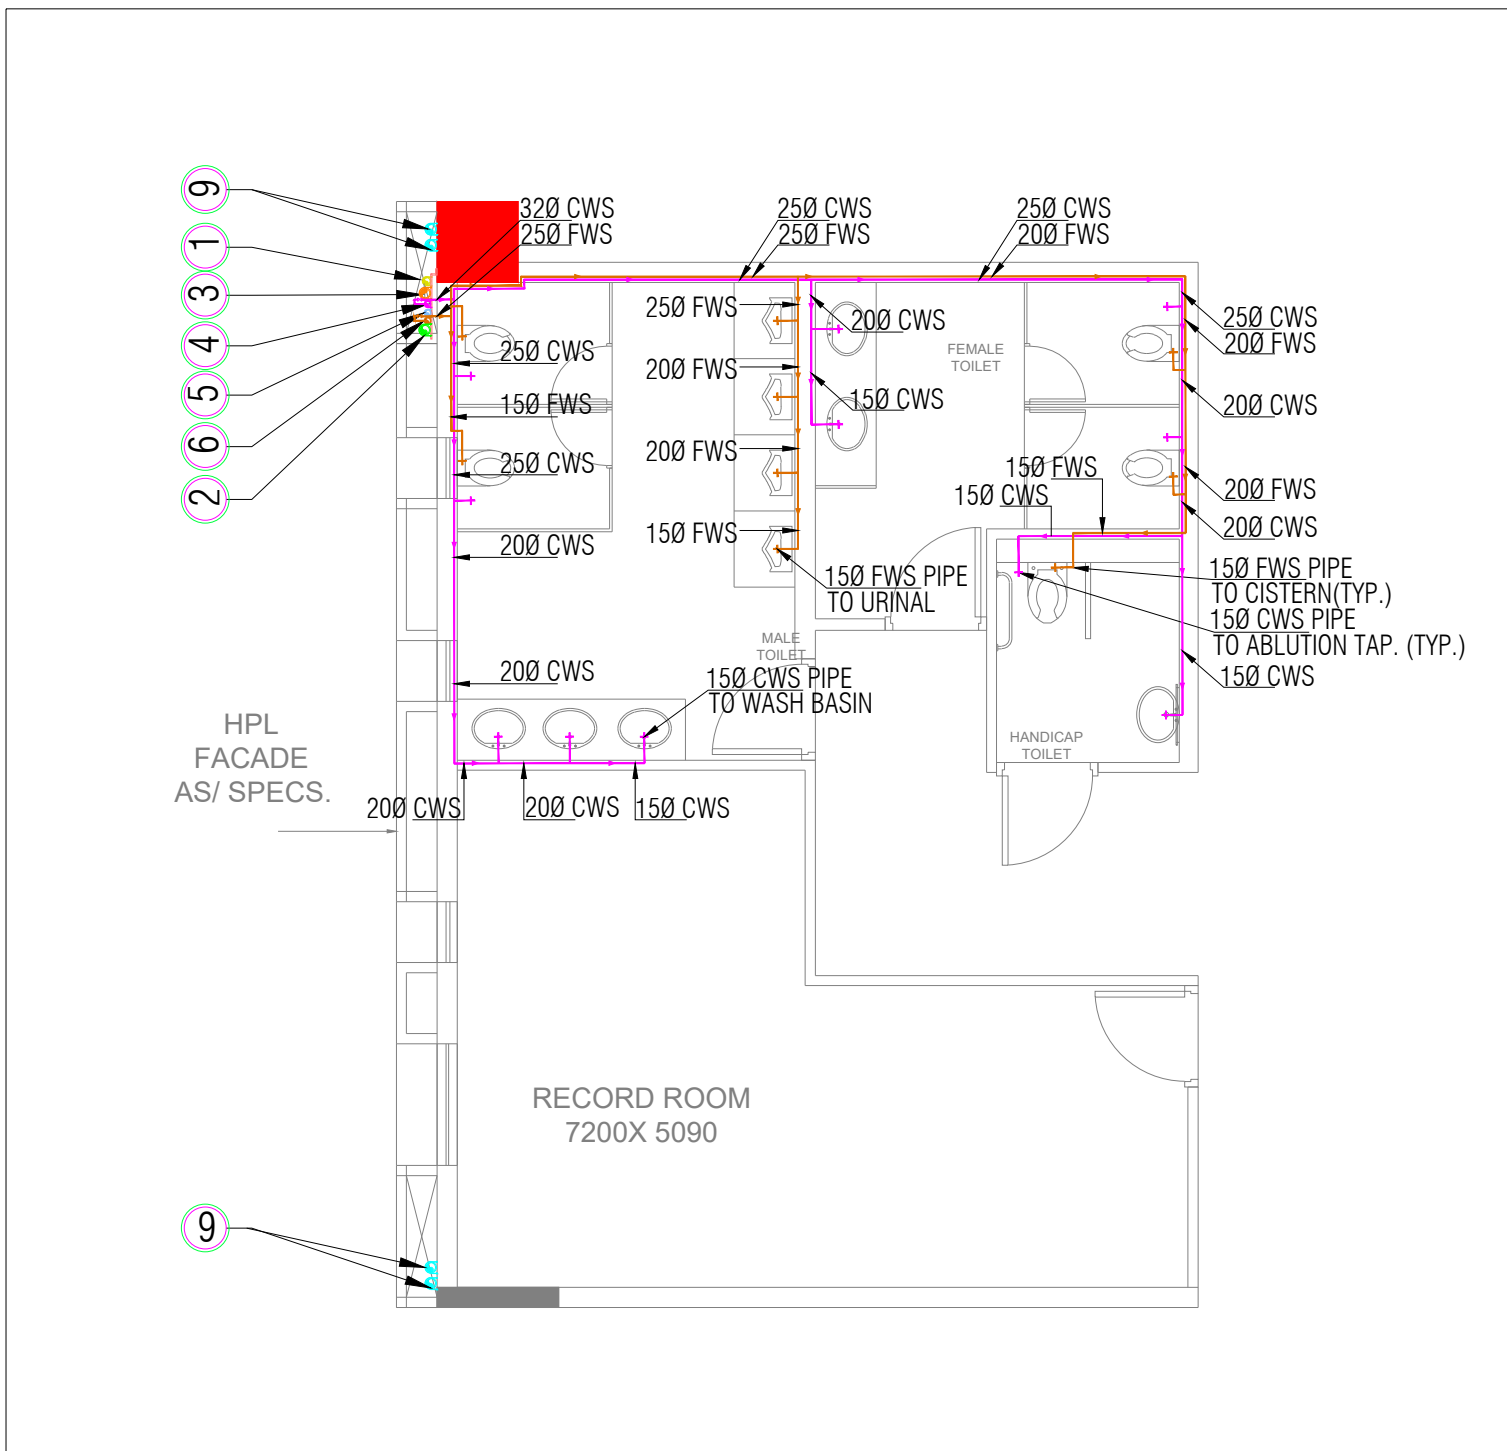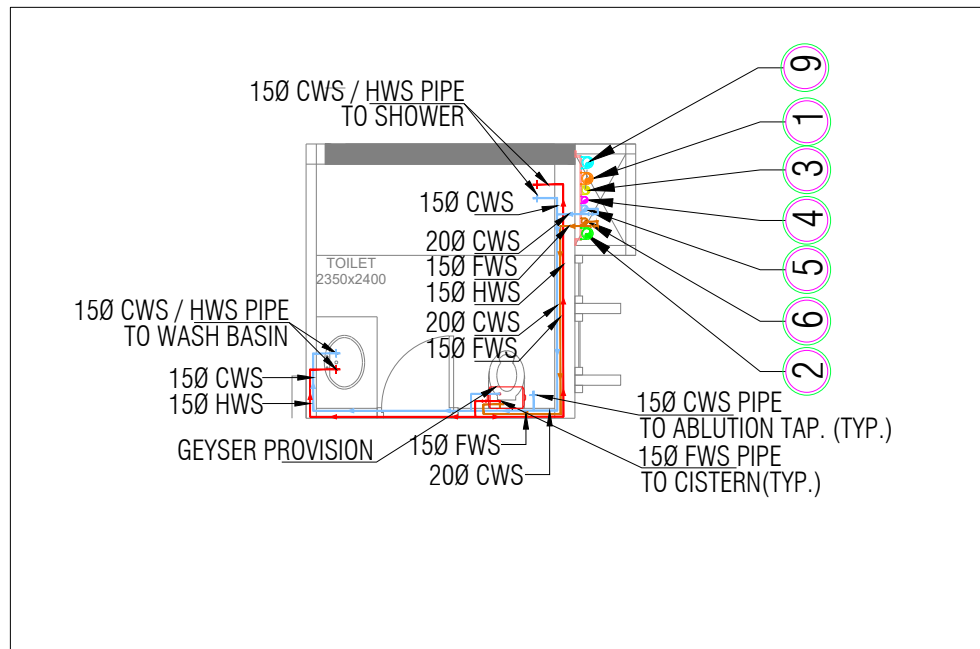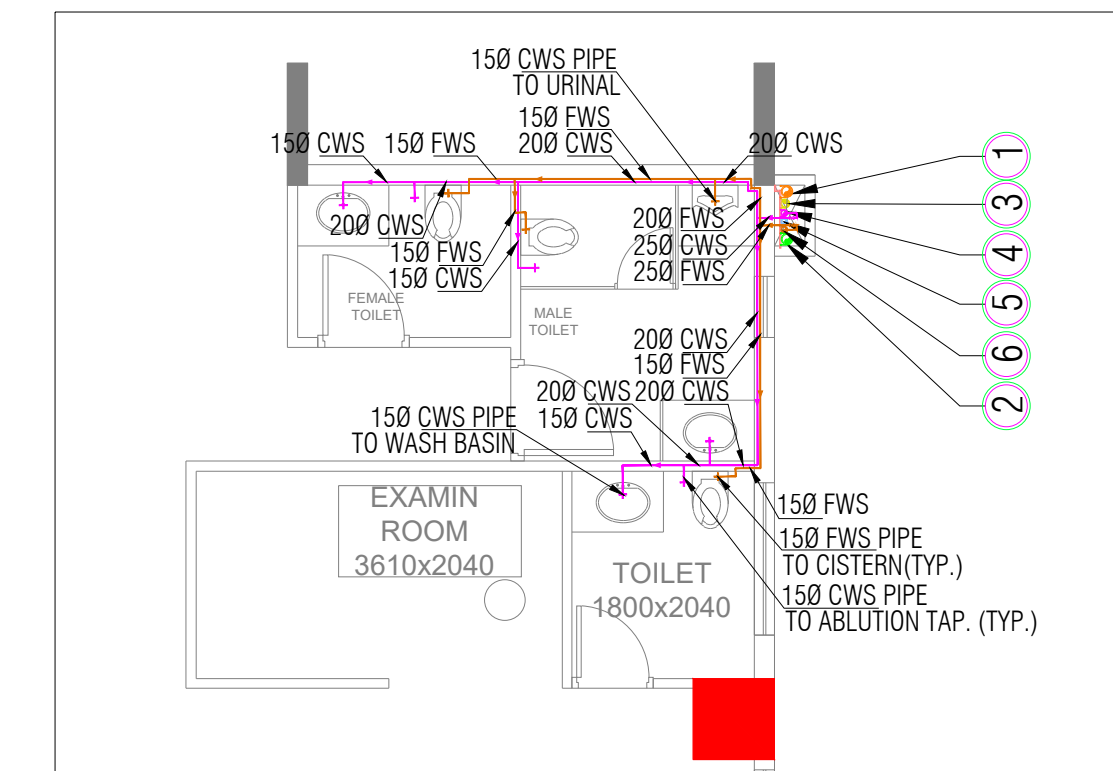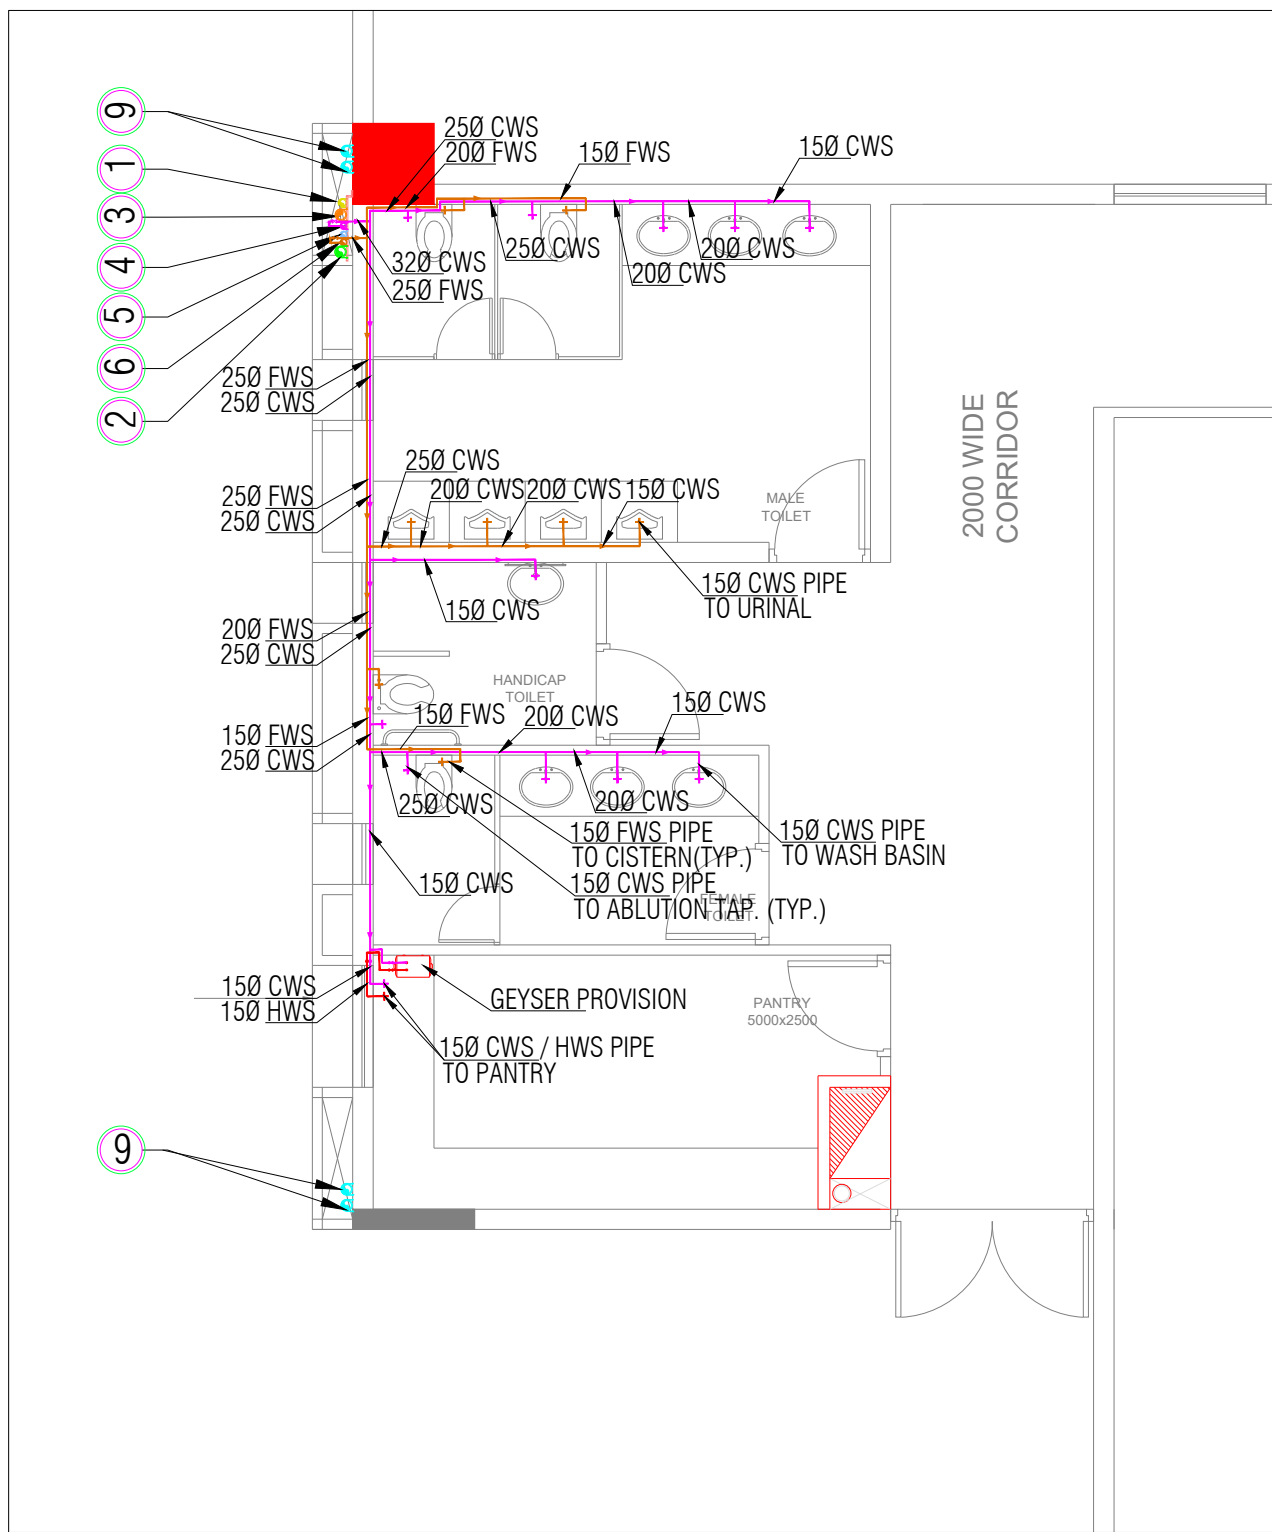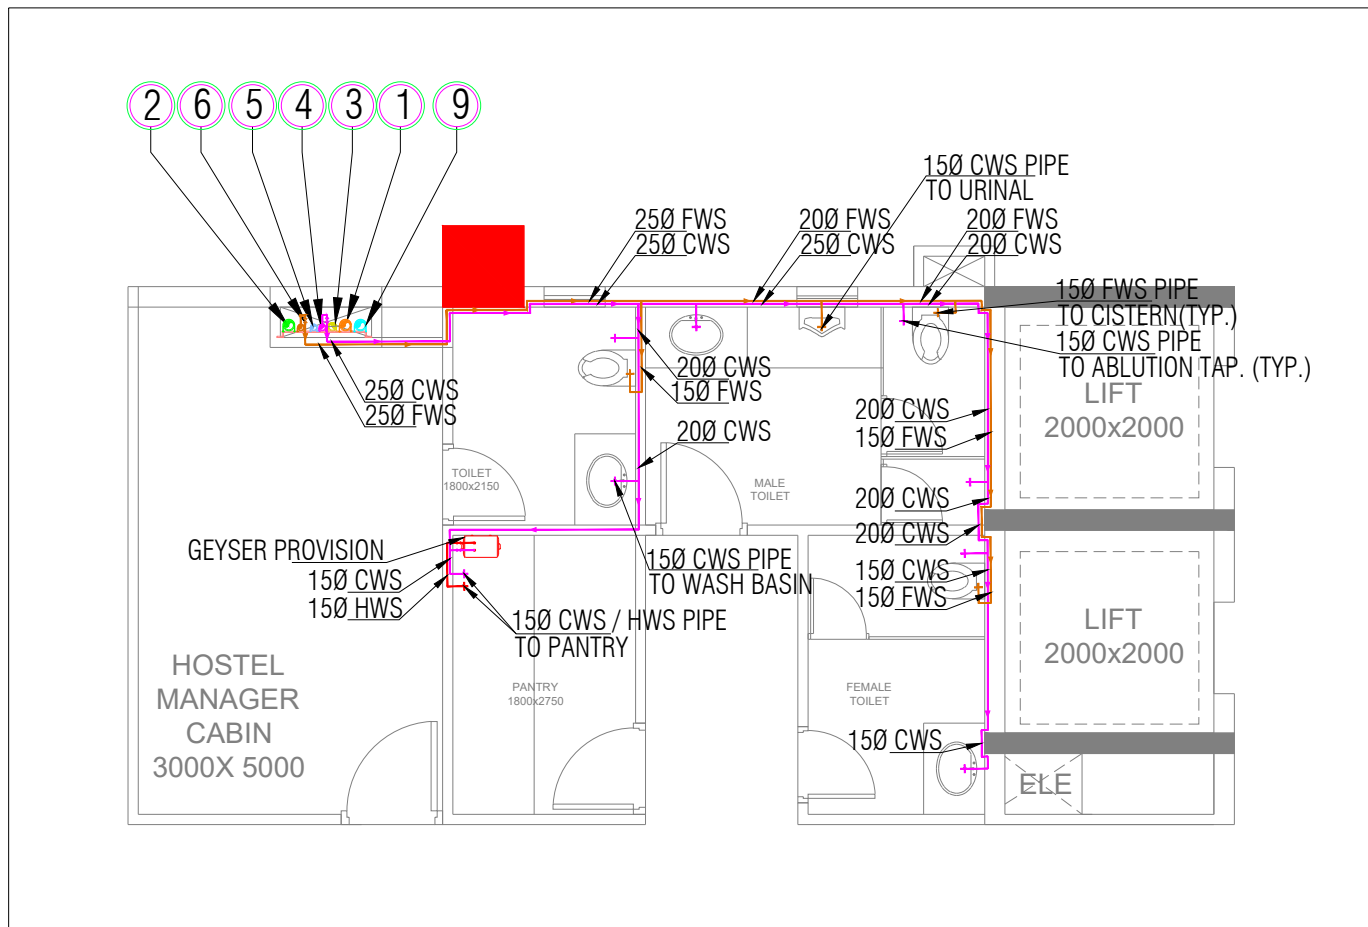

	valve						upvc pipe - cold & flushing			upvc pipe - shaft & roof level				cpvc pipe- hot		Ball valve		valve
	25mm	32mm	40mm	50mm	65mm	80mm	20mm	25mm	32mm	40mm	50mm	65mm	80mm	20mm	25mm	15mm	20mm	
GR FLOOR	2	2	0	0	0	0	115	43	22	8	0	0	0	4	0	1		
1ST FLOOR	3	1	0	0	0		145	55	28	8	0	0	0	8	0	2	0	0
2ND FLOOR	2	0	0	0	0		73	38	18	8	0	0	0	4	0	1	0	0
3RD FLOOR	3	1	0	0	0		105	42	21	0	8	0	0	4	0	1	0	0
4TH FLOOR	3	1	0	0	0		110	43	21	0	8	0	0	4	0	1	0	0
5TH FLOOR	2	2	0	0	0		105	42	18	0	8	8	0	4	0	1	0	0
6TH FLOOR	21	0	0	0	0		268	72	38	63	0	8	0	140	45	0	21	0
7TH FLOOR	19	0	0	0	0		240	50	11	0	63	8	0	130	40	0	19	0
8TH FLOOR	2	0	0	0	0		25	15	11	0	0	63	95	15	8	0	0	
roof	0	4	4	12	6	2				275	25	195	45	0	0	0	0	

Key Plan :

Notes :

1. THIS DRAWING AND DESIGN IS THE PROPERTY OF THE DESIGNERS. NO PORTION MAY BE USED OR REPRODUCED WITHOUT THEIR WRITTEN PERMISSION.
2. THIS DRAWING IS TO BE READ IN CONJUNCTION WITH THE DESIGNERS SPECIFICATIONS AND CONDITIONS OF CONTRACT.
3. ALL DIMENSIONS ARE TO BE READ NOT SCALED.
4. ALL INDICATED LEVELS ARE FINISHED LEVELS UNLESS NOTED OTHERWISE.
5. ALL OUTER DIMENSIONS IN METER & INTERNAL DIMENSIONS IN MM.



MEP - CONSULTANT

AD CONSULTANTS
C-419, 4th Floor Vignesh Plaza
Sector-81 Faridabad-121002
HARYANA INDIA
Email: info@adconsultants.co.in
Website: www.adconsultants.co.in
Ph: +91-9811-623883

CLIENT: **ATUL PAREEK** PROJECT: **SKHNA SHARMA**

PROJECT TITLE:
PROPOSED CONSTRUCTION OF MULTI STOREY
BUILDING FOR SBI BANK AT KALYANPUR NEAR
CIRCUIT HOUSE,DEOGARH

CLIENT :-
**STATE BANK OF INDIA
PATNA**

ARCHITECT:-
D K & ASSOCIATES
(ARCHITECTS & INTERIOR DESIGNERS)
A-385, DEFENCE COLONY, NEW DELHI - 110024,
Tel: 91-11-26533312/918 E-mail: dkc0200@gmail.com

DRAWING STAGE:-
TENDER DRAWING

DRAWING TITLE:-
TOILET DETAIL

SCALE
A1 SHEET:-
A2 SHEET:-
A3 SHEET:-

ARCH./ENG:-
DRAWN:
CHECKED:

DATE
7-02-2025
APPROVED

REV.
R1

DRAWING NO.
DKA/SBI/TD/PL-12

NORTH