

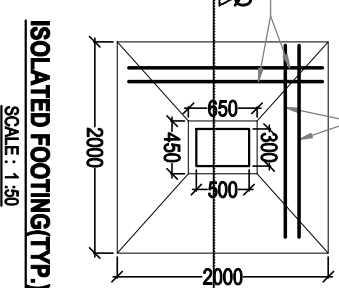
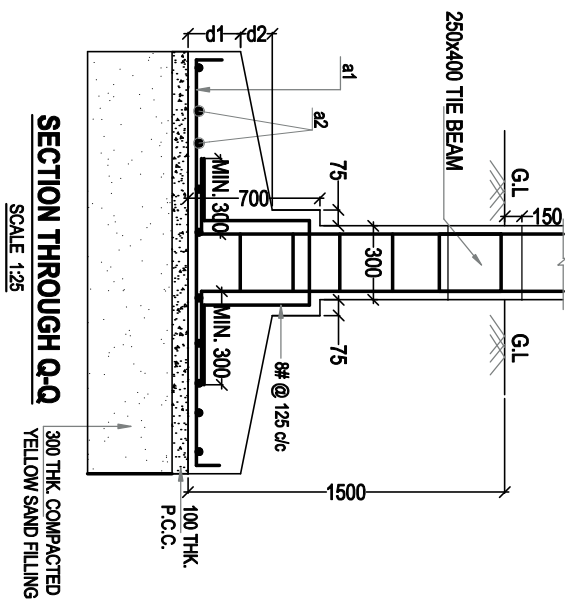
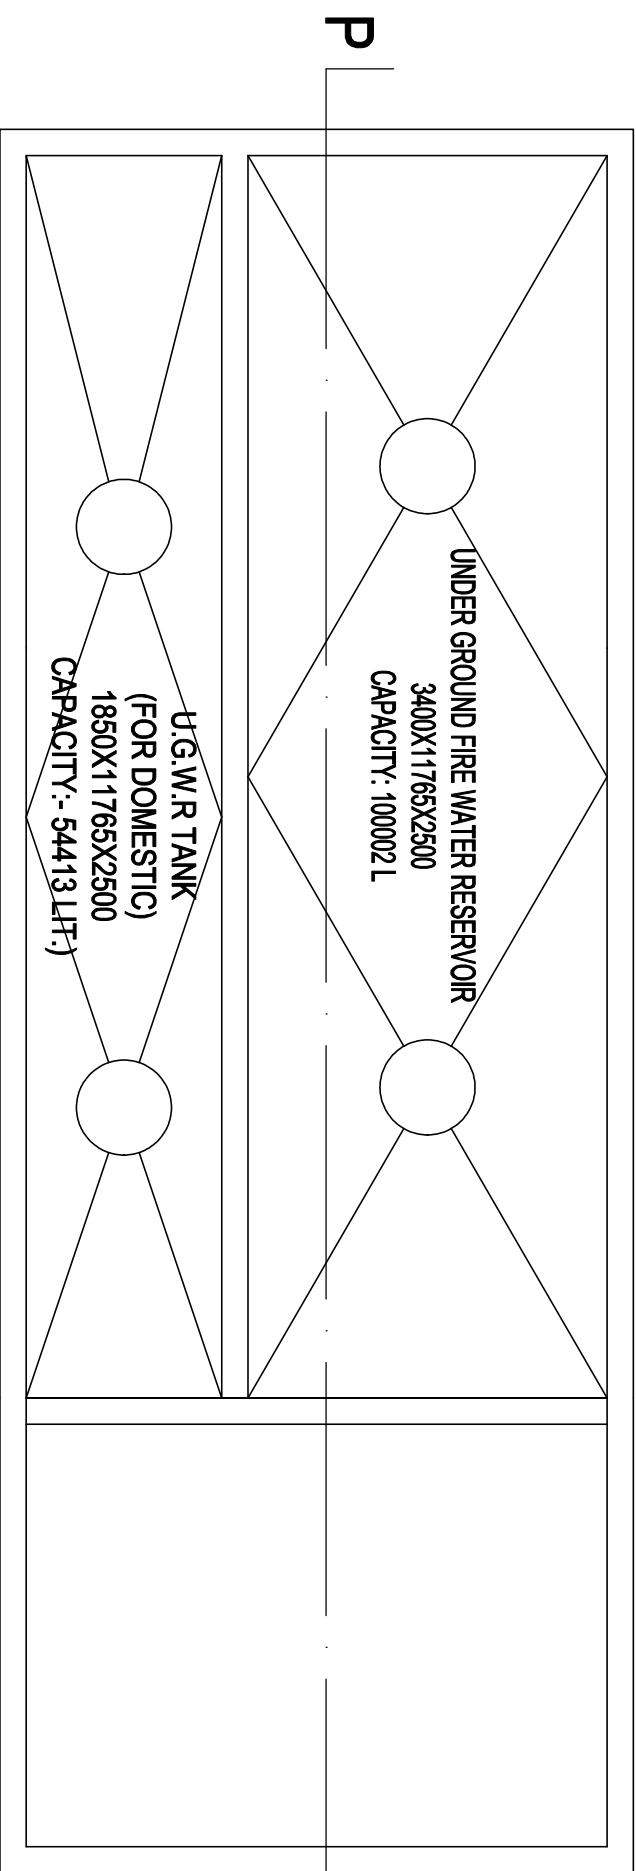
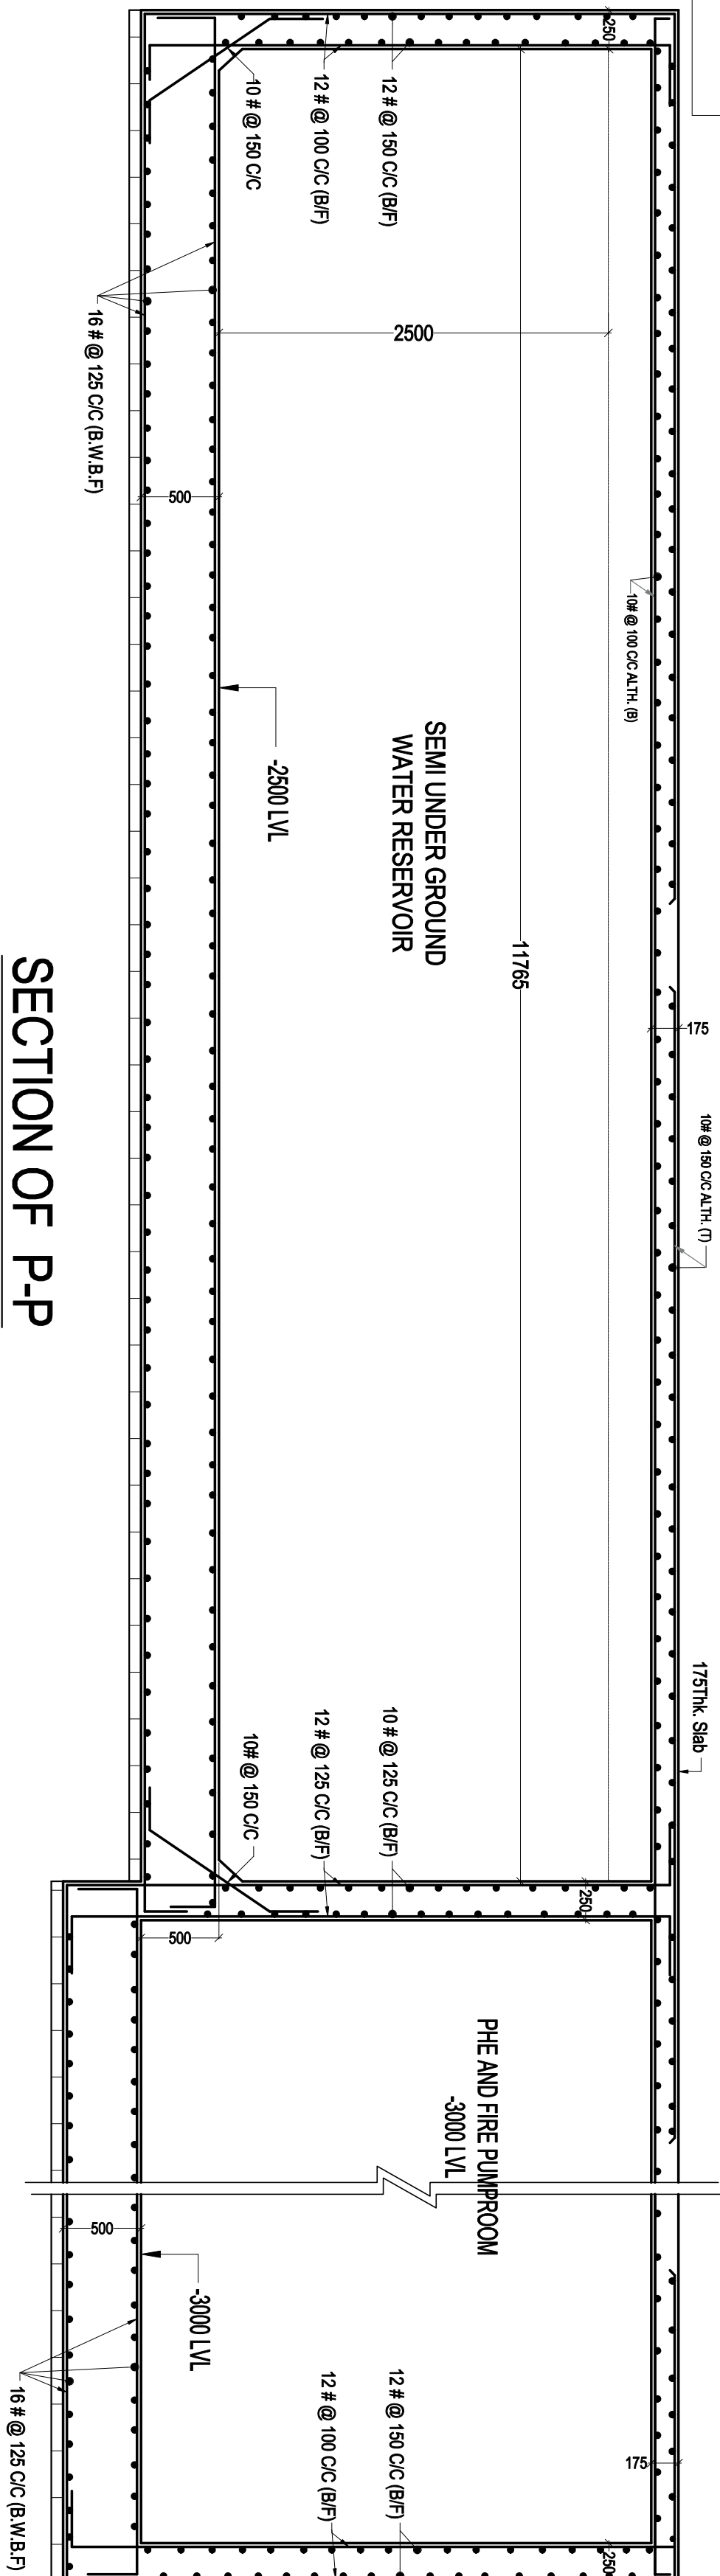
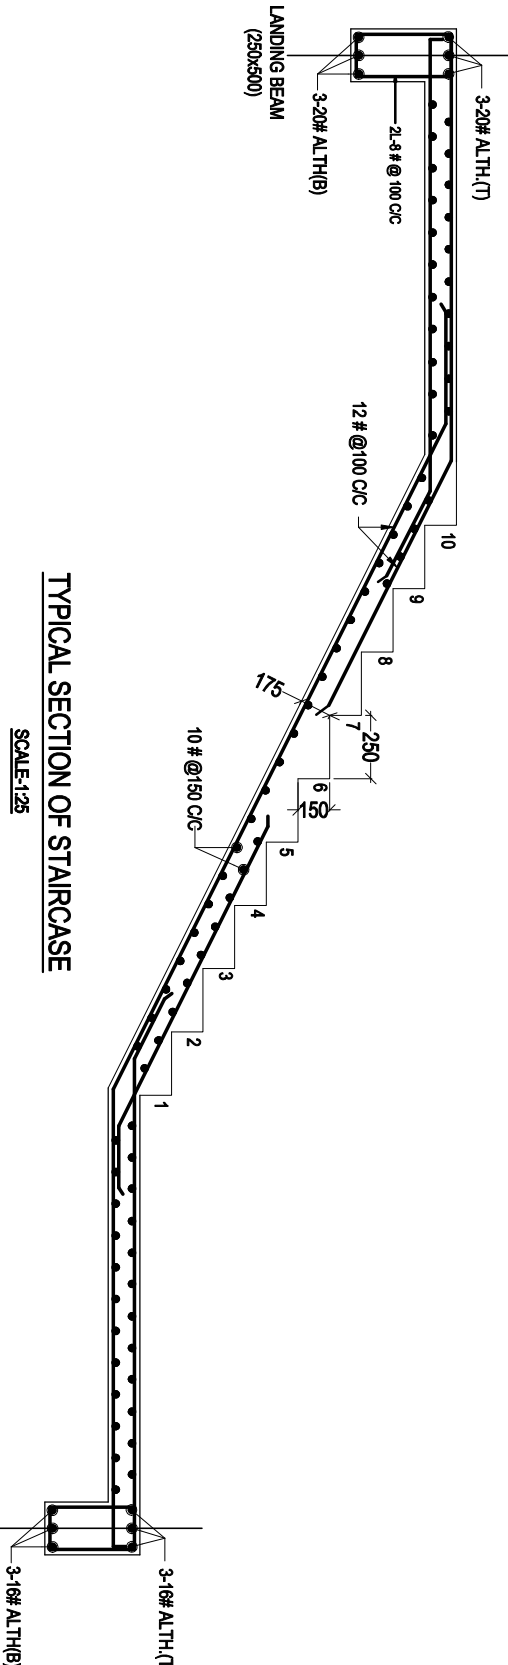
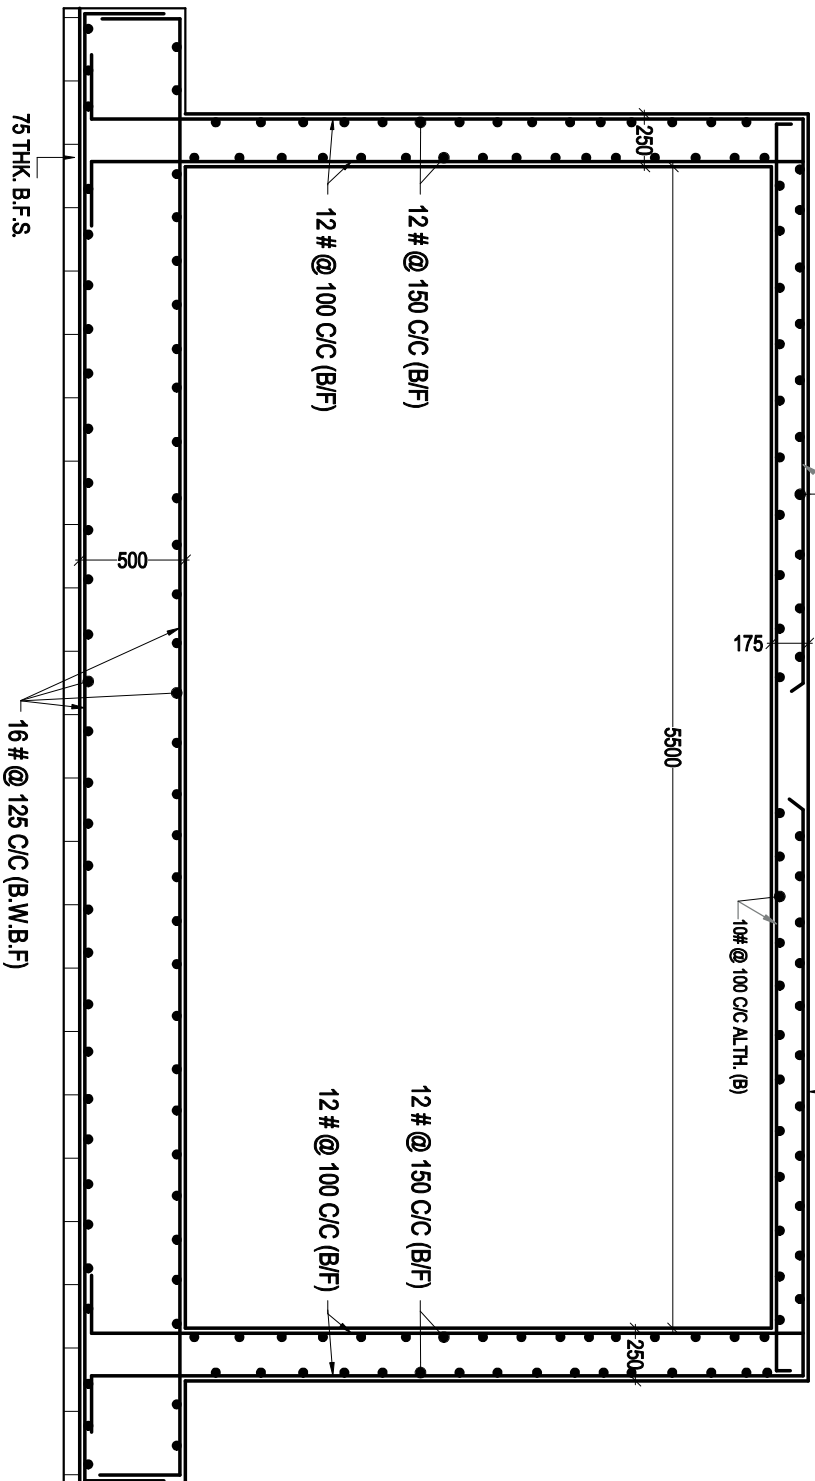
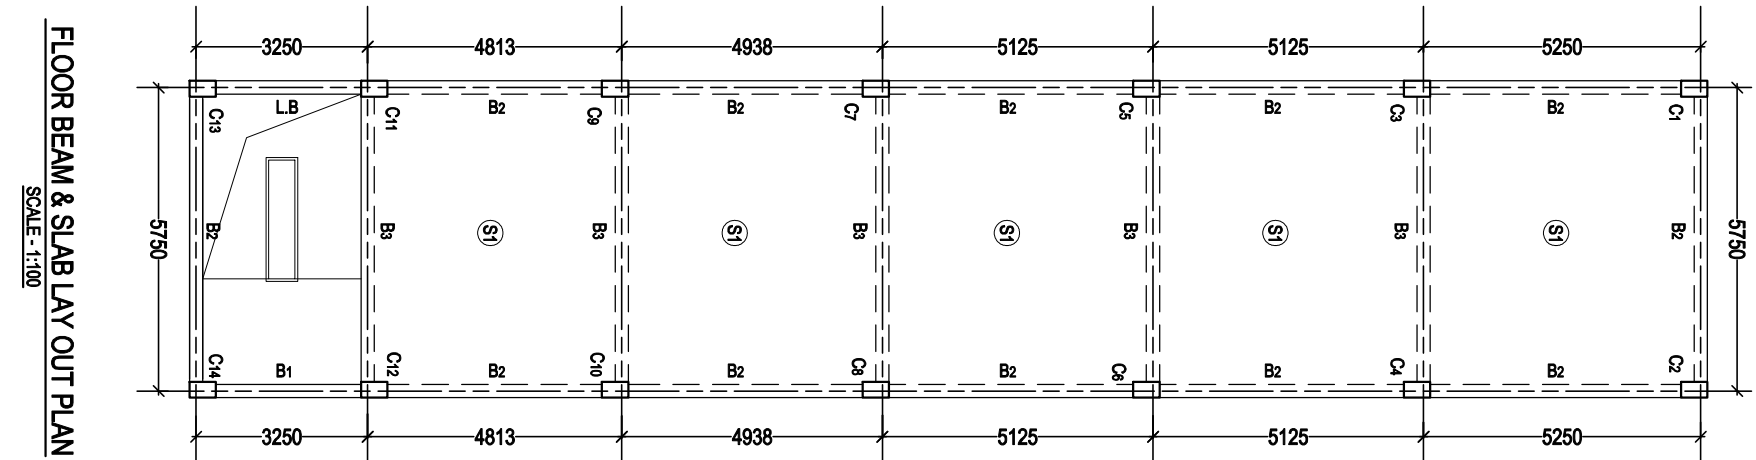
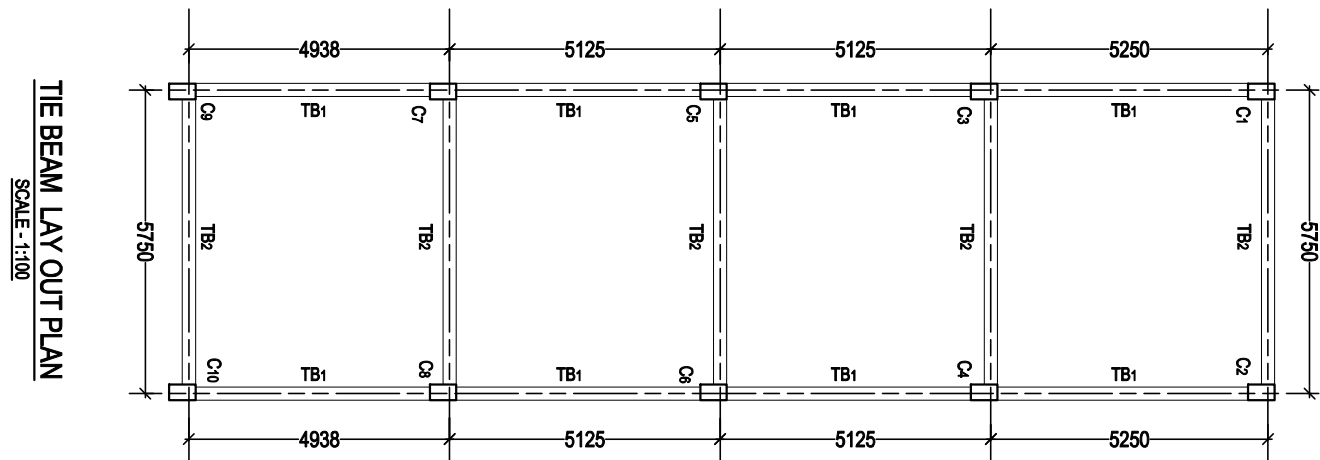
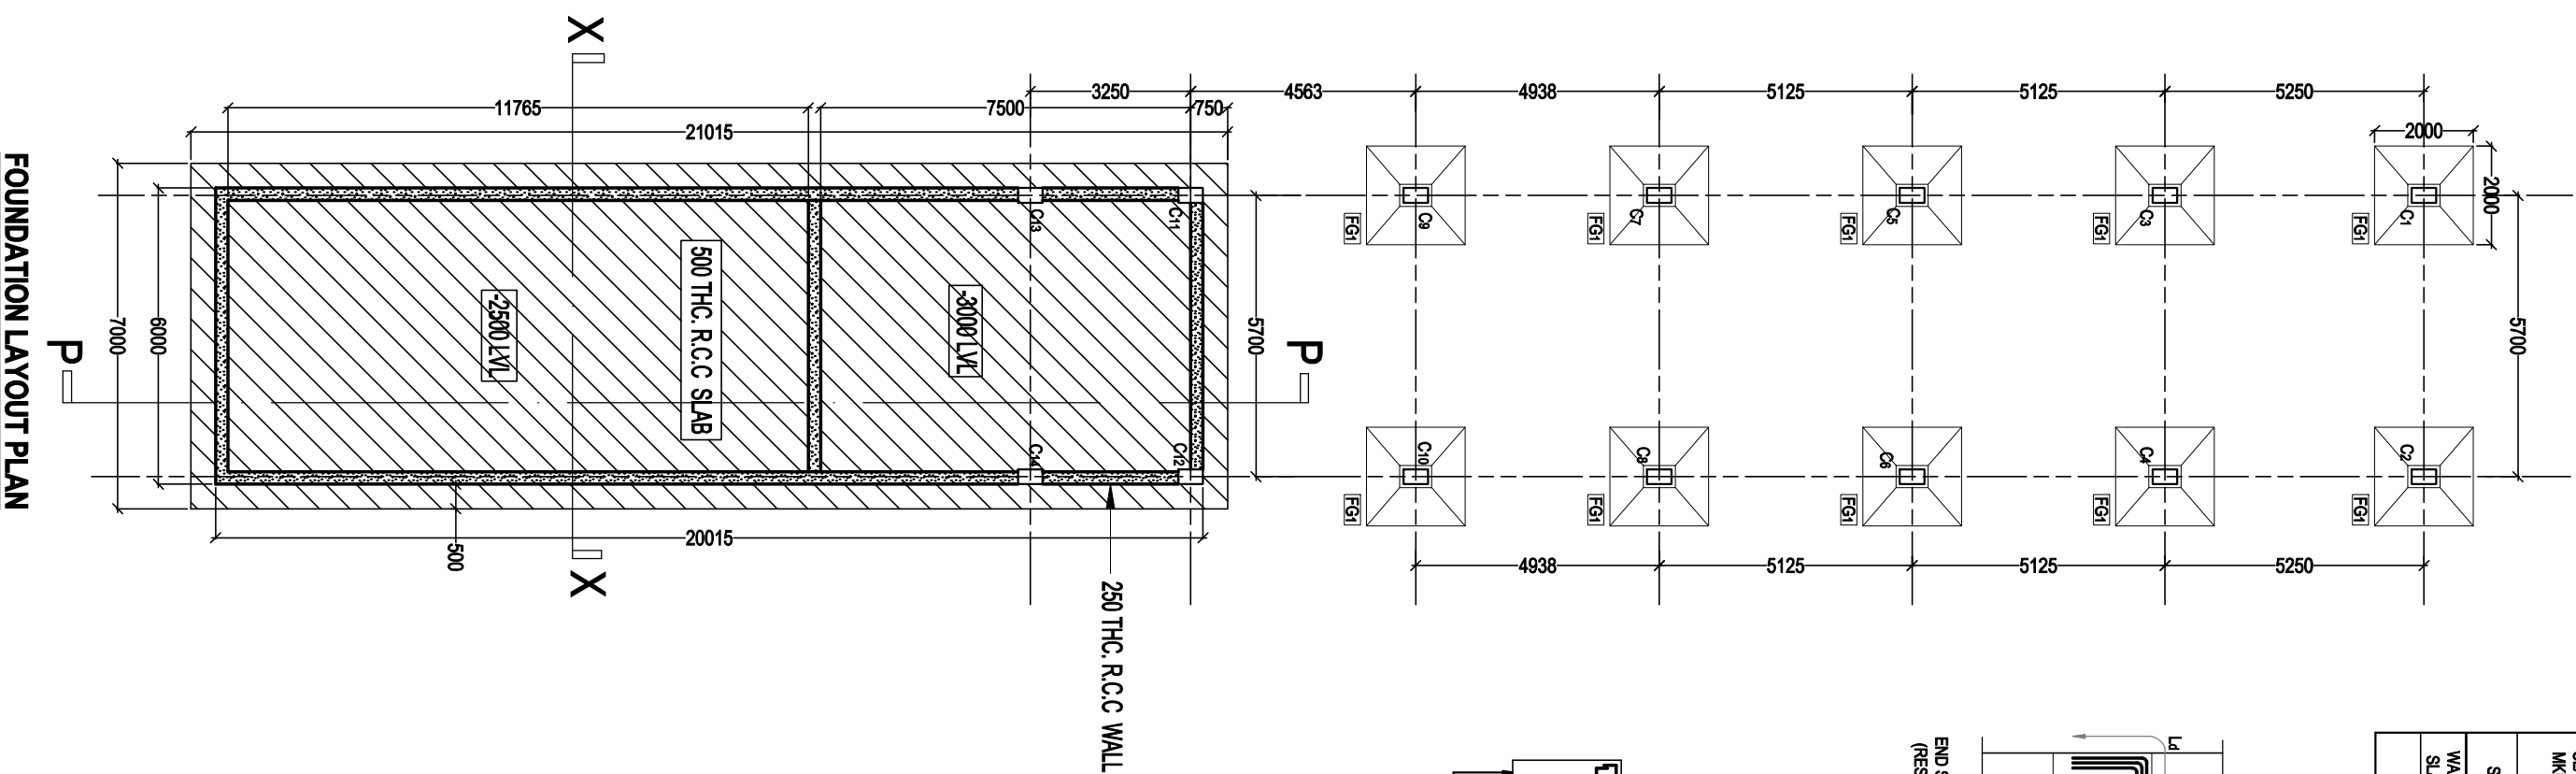
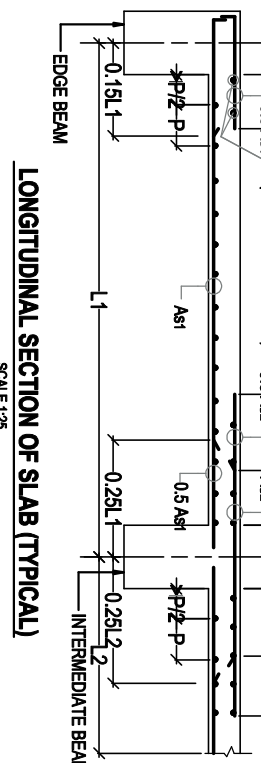
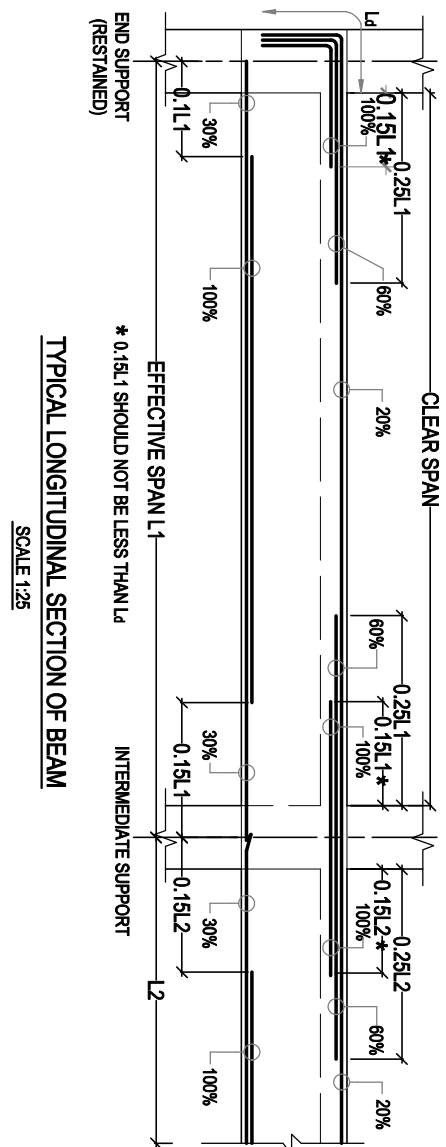
SCHEDULE OF FLOOR BEAMS - (CONCRETE GRADE, LBS)						

SCHEDULE OF THE BEAMS: (CONCRETE GRADE: M20)					

SCHEDULE OF SLABS: (CONCRETE GRADE: M40)			
		REINFORCEMENT	
SLAB NO.	THK.	ALONG SHORTER SPAN (A)	ALONG LONGER SPAN (B)
SLAB 1	150	8# @ 150 O.C.	8# @ 150 O.C.
SLAB 2	175	12# @ 100 O.C.	10# @ 150 O.C.
8# @ 200 O.C. (AT TOP)			

SCHEDULE OF ISOLATED COLUMN FOOTING: CONCRETE GRADE 4000				
MKD	SIZE	d1	d2	REINFORCEMENT
				d1 12 # @ 175 C/C 12 # @ 175 C/C
FG1	2000x2000	200	200	12 # @ 175 C/C 12 # @ 175 C/C

SCHEDULE OF COLUMN :

[illegible][illegible]