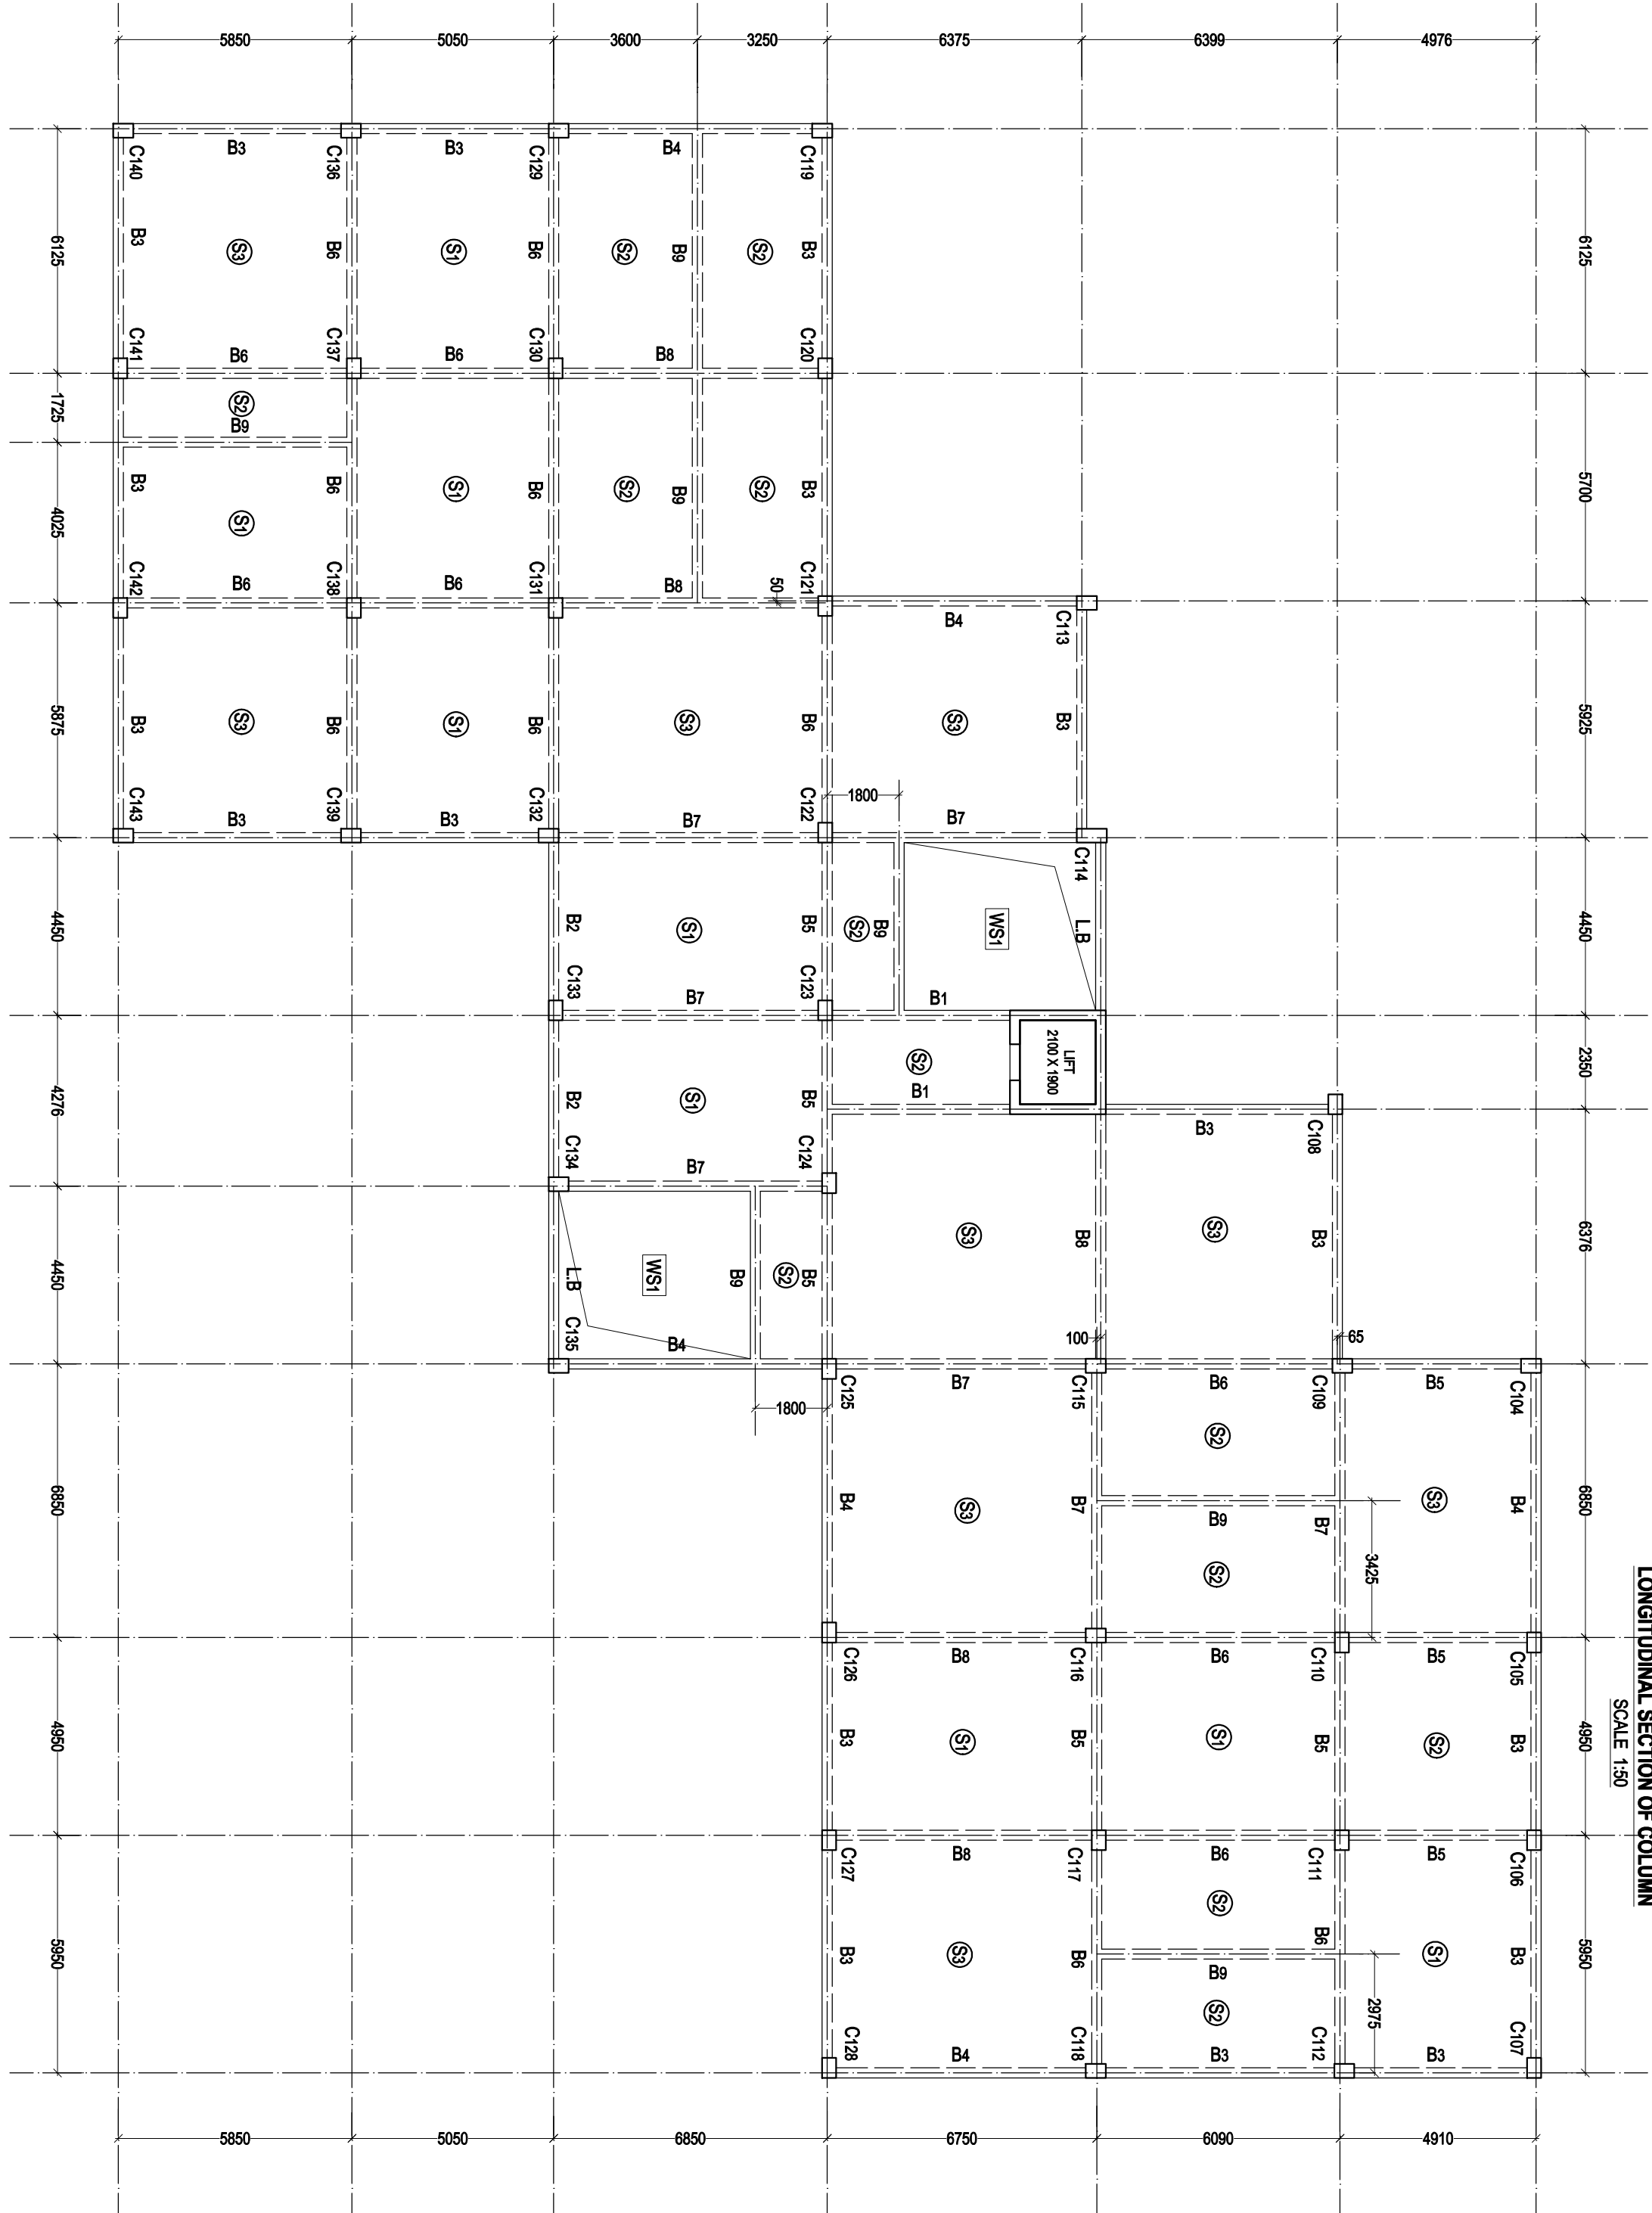
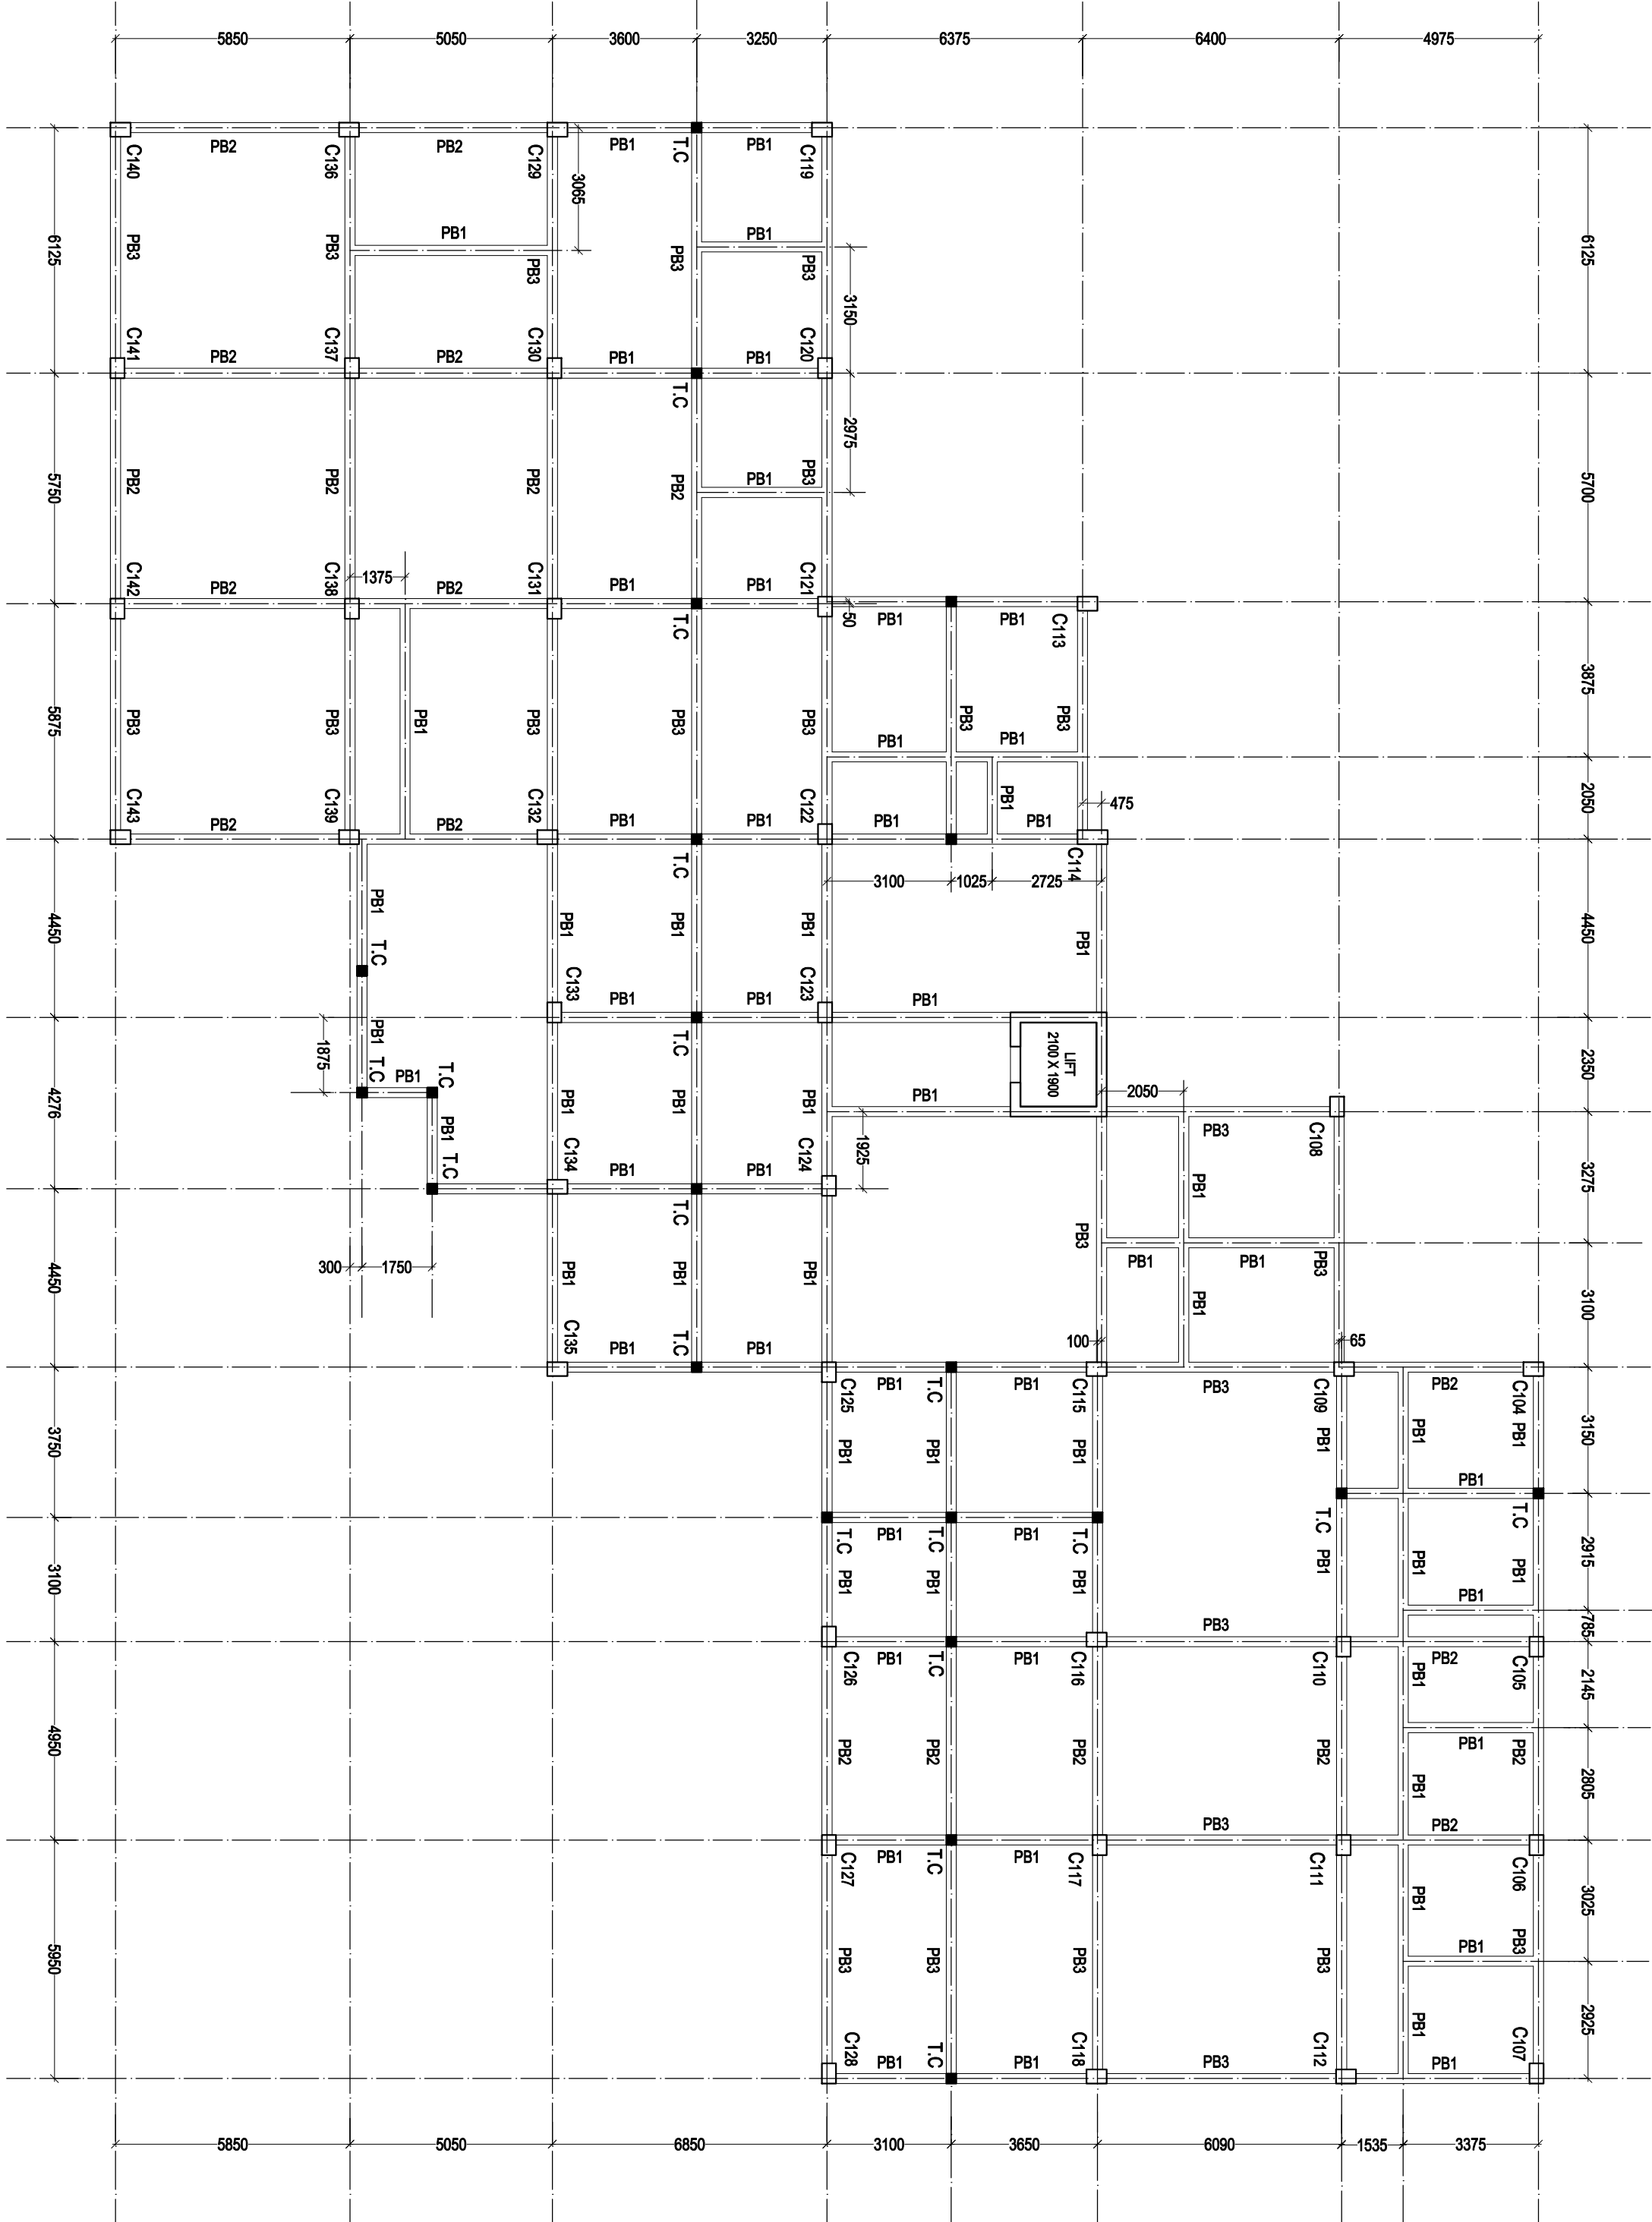
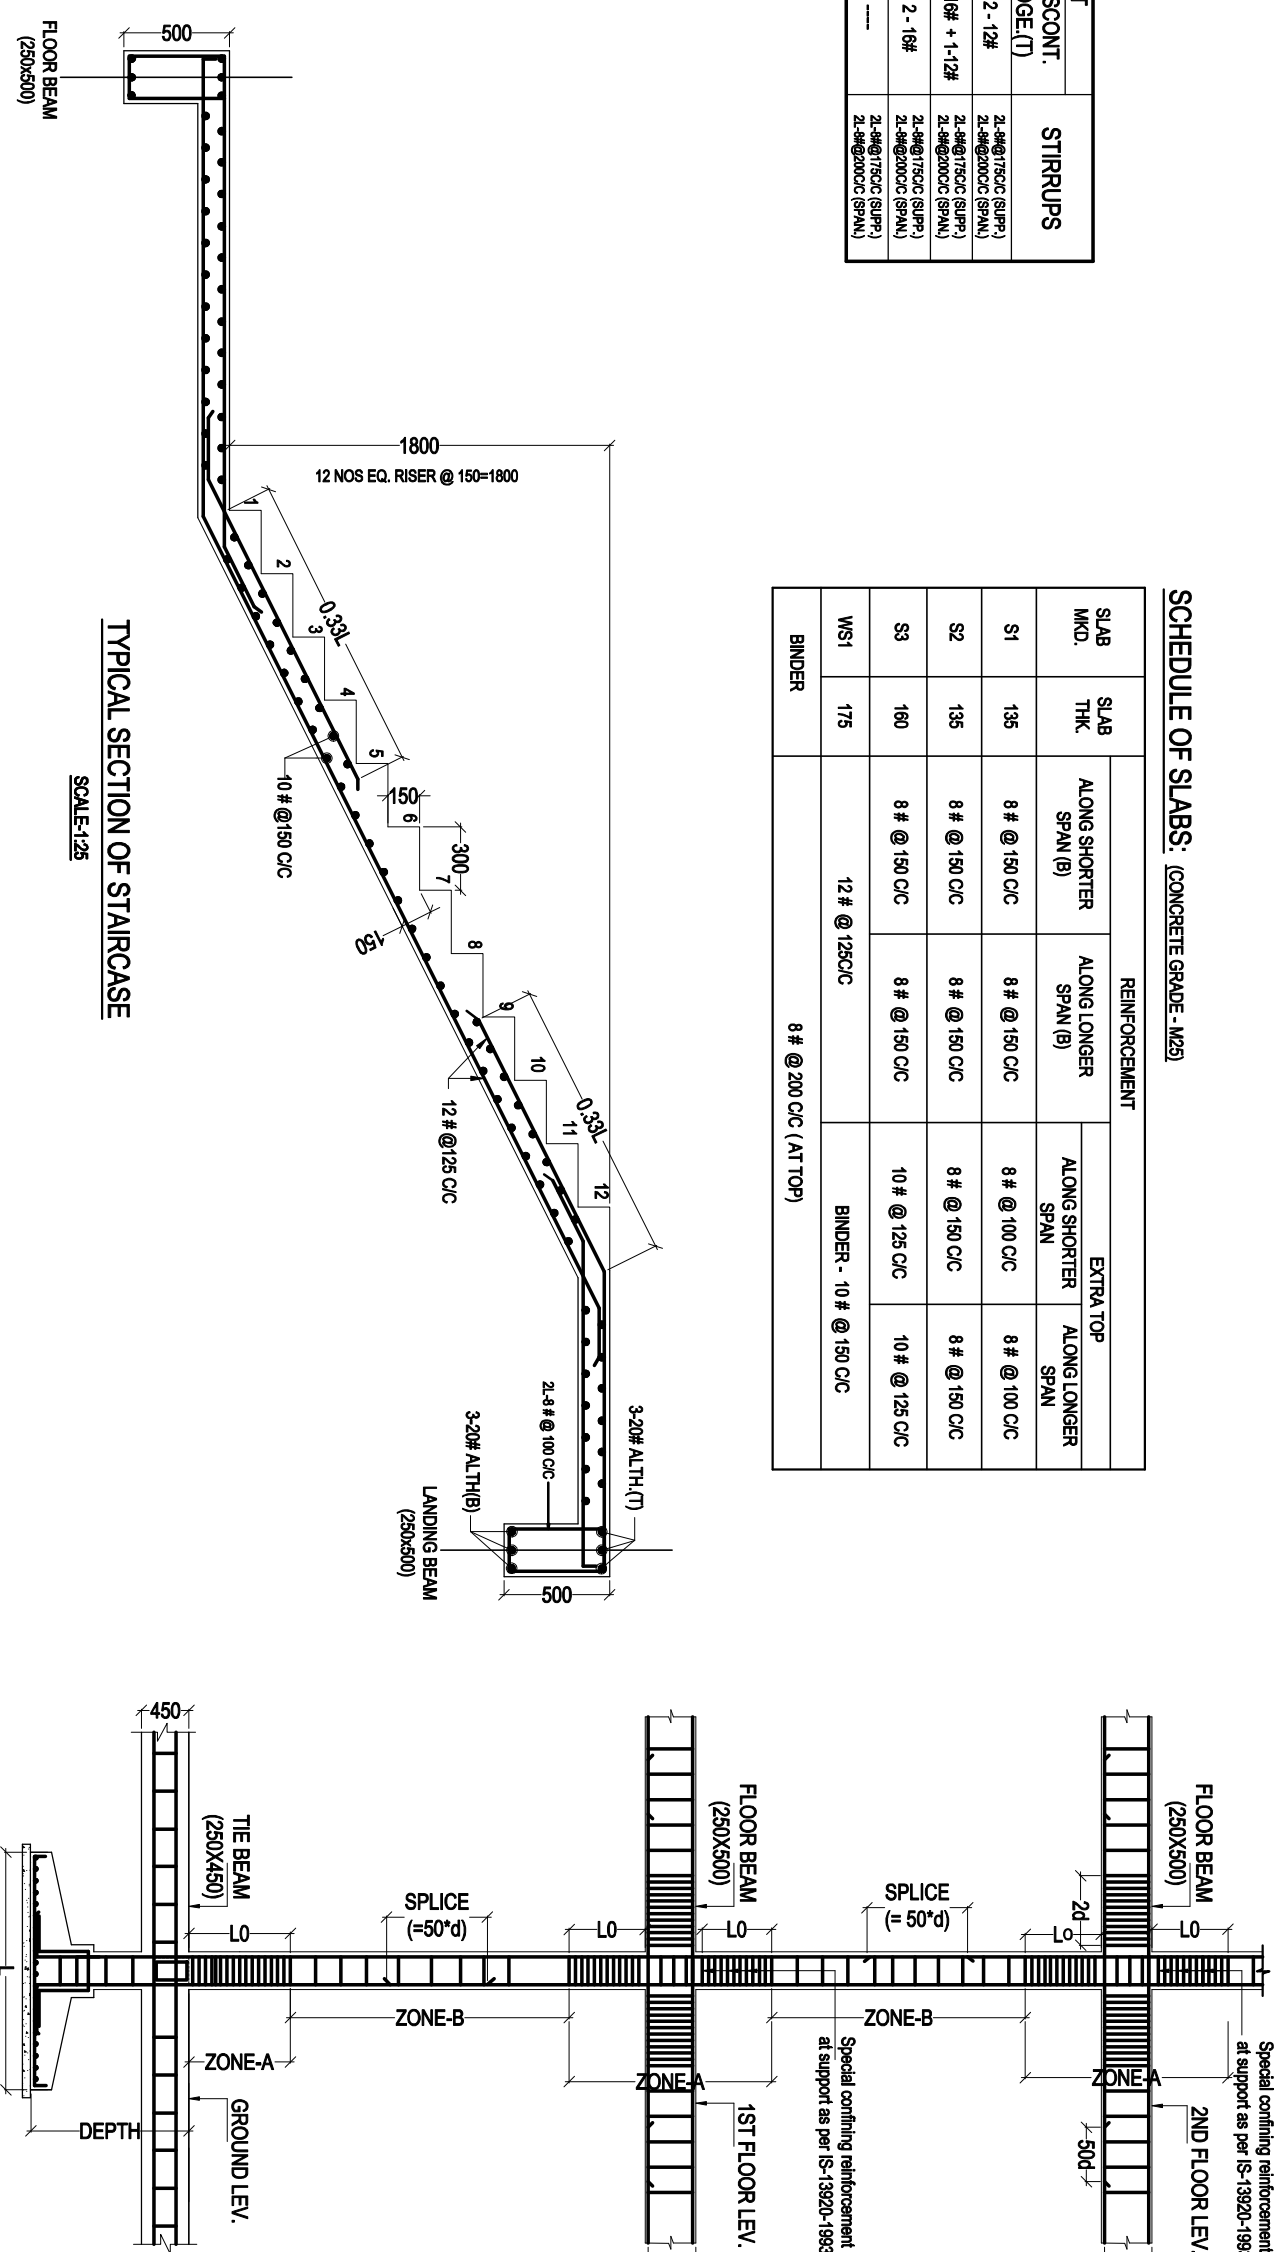


[illegible]


SCHEMATIC OF THE BEAM				EXTRA REINFORCEMENT			STIRRUPS
SL. NO.	BEAM NO.	BEAM SIZE	ALTH. TOP	ALTH. BOTTOM	CONC'T. MID SPAN.	DISCONT. ELEC'T.	


[illegible]

PLINTH BEAM (AT +900) LAYOUT PLAN

SCALE - 1:100

TYPICAL FLOOR LEVEL BEAM LAYOUT PLAN

SCALE - 1:100

[illegible]